




SECTION SUMMARY

4	-	34	-	7
Section		Township		Range
SKANAWAN				
Town				

N 227043.5610	N 227047.4660	N 227052.5220
E 407331.5440	E 409980.8210	E 412629.9880

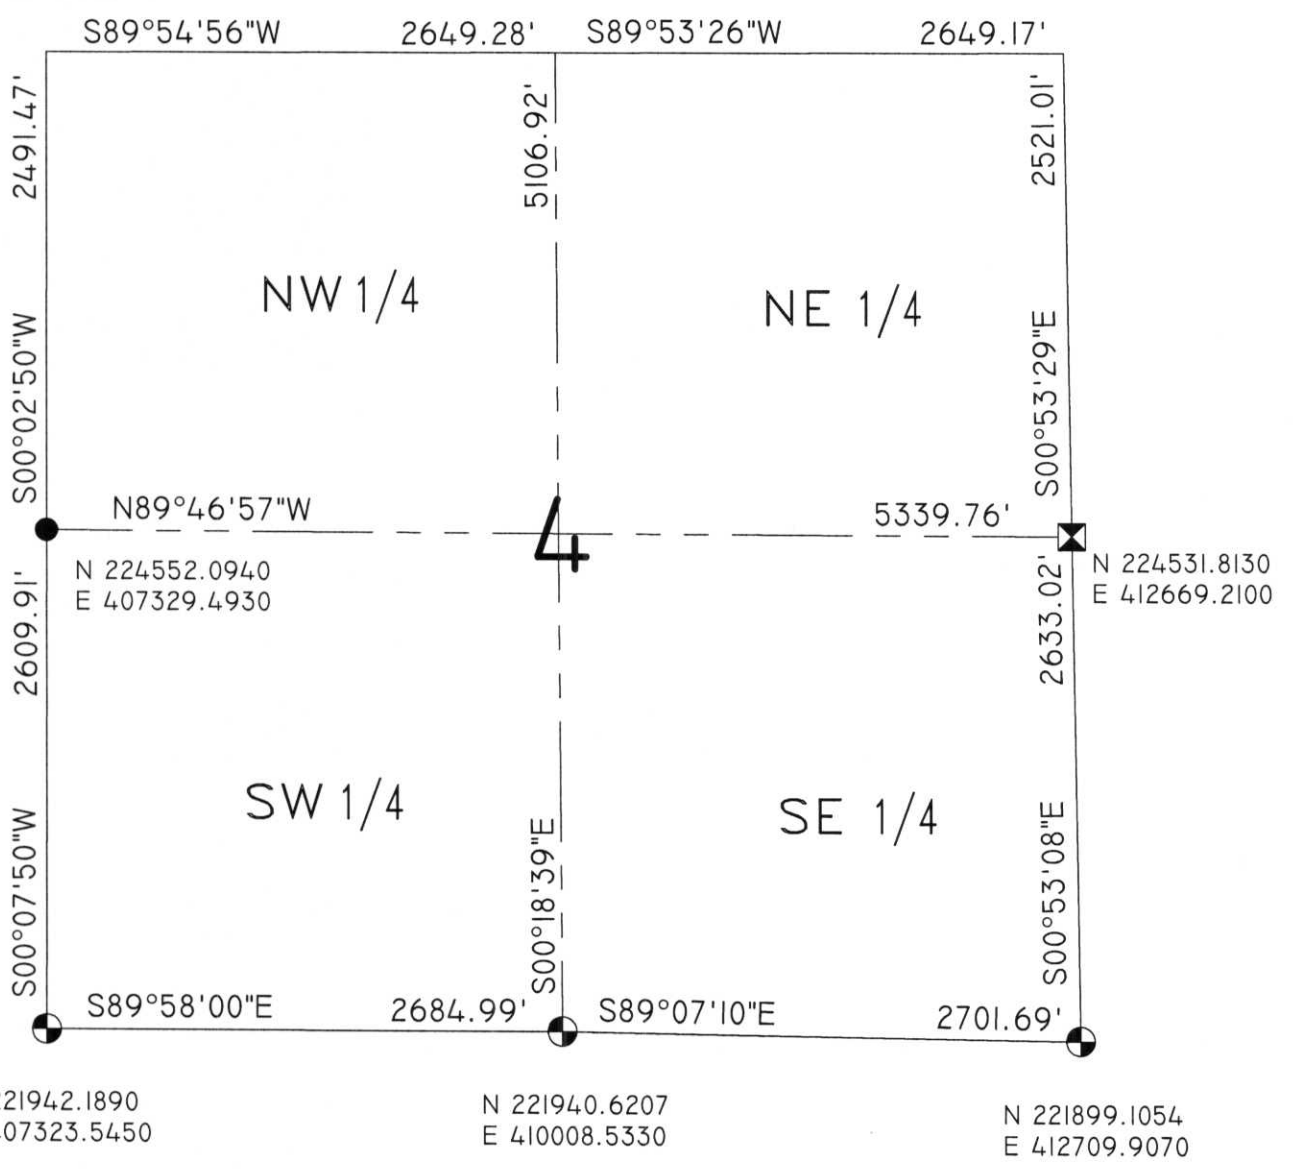

COORDINATES ARE REFERENCED TO THE LINCOLN COUNTY COORDINATE SYSTEM AS DEVELOPED BY THE WISCONSIN DEPARTMENT OF TRANSPORTATION AND ARE BASED ON GPS OBSERVATIONS TO CONTROL POINTS AS SUPPLIED BY LINCOLN COUNTY.

- LEGEND**
- - Lincoln County Monument (Berntsen)
  - - Stone Monument
  - - 1" Iron Pipe
  - - 1" Iron Bar
  - ▲ - PK Nail
  - ⊠ - PK Nail

RECEIVED BY LINCOLN COUNTY SURVEYOR THIS 6<sup>TH</sup> DAY OF January 20 06

*Tony Daffin*  
 COUNTY SURVEYOR  
 R.E.I. 4080 N. 20TH AVE WAUSAU, WI 54401 (715)675-9784

CERTIFIED CORRECT:

*David Renaud*  
 DAVID A. RENAUD  
 S-2142  
 MERRILL  
 WI  
 Registered Land Surveyor

DATE: 1-6-06

A-E: 9-13