






North  
↑

SECTION SUMMARY  
 6 - 34 - 7  
 Section Township Range  
 SKANAWAN  
 Town

N 227106.4390  
E 396708.7300

N 227083.3310  
E 399391.5410

N 227059.7143  
E 402038.9805

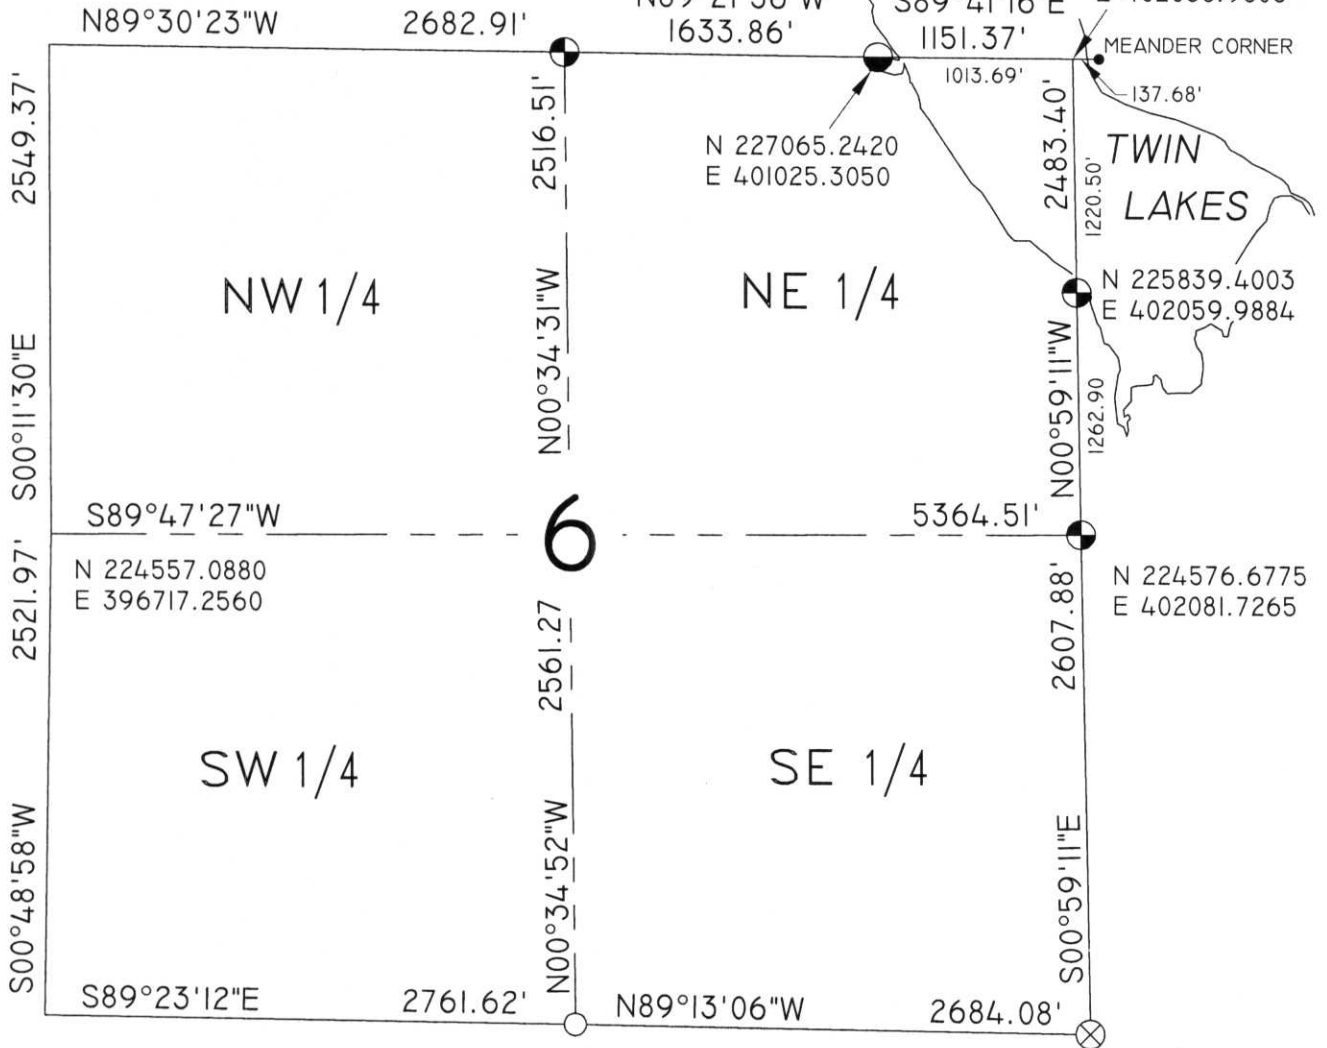

N 222035.3750  
E 396681.3300

N 222005.8100  
E 399442.7870

N 221969.1870  
E 402126.6150


COORDINATES ARE REFERENCED TO THE LINCOLN COUNTY COORDINATE SYSTEM AS DEVELOPED BY THE WISCONSIN DEPARTMENT OF TRANSPORTATION AND ARE BASED ON GPS OBSERVATIONS TO CONTROL POINTS AS SUPPLIED BY LINCOLN COUNTY.

LEGEND

- ⊙ - Lincoln County Monument (Berntsen)
- - Stone Monument
- - 3/4" Iron Pipe
- - 1" Iron Bar
- ⊗ - 2" Iron Pipe
- ◐ - Aluminum Monument
- △ - Mag Nail

RECEIVED BY LINCOLN COUNTY  
 SURVEYOR THIS 6<sup>TH</sup> DAY  
 OF January 20 06  
*Tony Dalk*  
 COUNTY SURVEYOR

CERTIFIED CORRECT:  
*David A. Renaud*  
 Registered Land Surveyor  
 DATE: 1-6-06

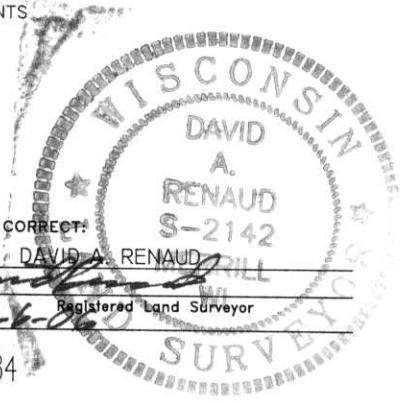

R.E.H. 4080 N. 20th AVE WAUSAU, WI 54401 (715)675-9784

A-E: 1-5