




SECTION SUMMARY

7 - 34 - 7
 Section Township Range
 SKANAWAN
 Town

N 222035.3750
 E 396681.3300

N 222005.8100
 E 399442.7870

N 221969.1870
 E 402126.6150

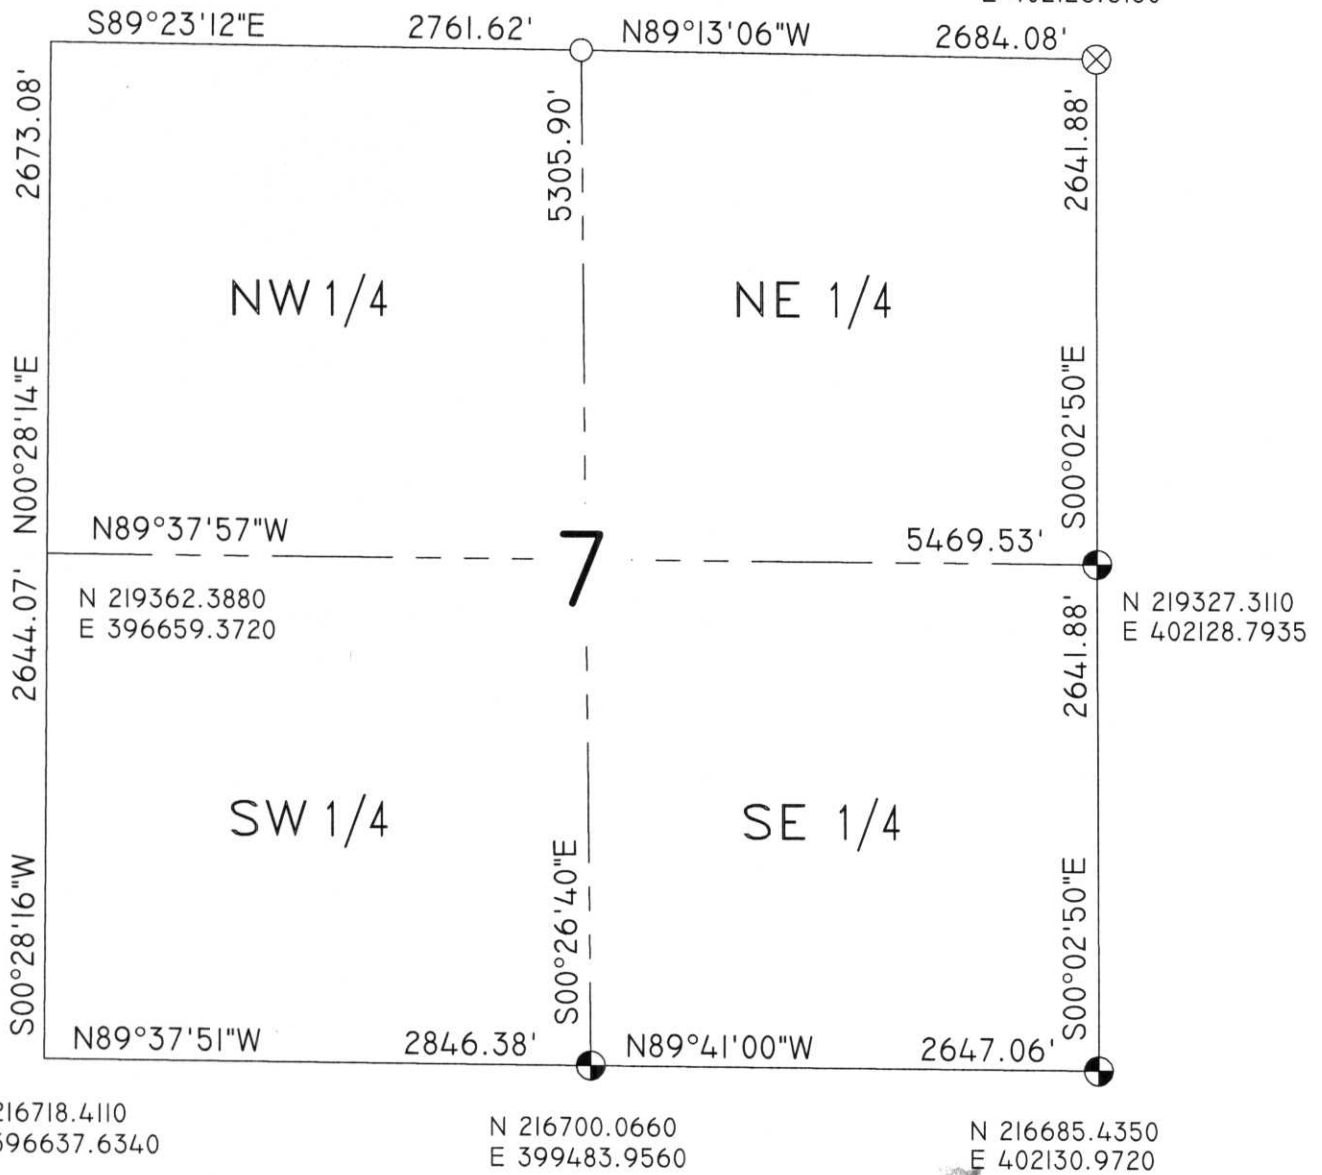


COORDINATES ARE REFERENCED TO THE LINCOLN COUNTY COORDINATE SYSTEM AS DEVELOPED BY THE WISCONSIN DEPARTMENT OF TRANSPORTATION AND ARE BASED ON GPS OBSERVATIONS TO CONTROL POINTS AS SUPPLIED BY LINCOLN COUNTY.

LEGEND

- ⊙ - Lincoln County Monument (Berntsen)
- - Stone Monument
- - 3/4" Iron Pipe
- ▲ - PK Nail
- △ - Mag Nail
- ⊗ - 2" Iron Pipe

RECEIVED BY LINCOLN COUNTY SURVEYOR THIS 6TH DAY OF January 20 06
 Tony Wall
 COUNTY SURVEYOR
 R.E.I. 4080 N. 20TH AVE WAUSAU, WI 54401 (715)675-9784

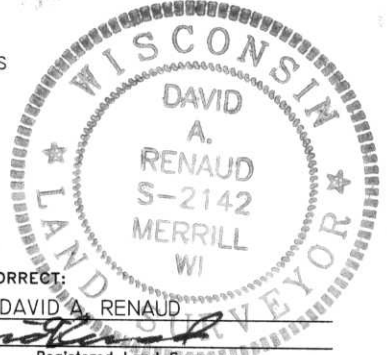

CERTIFIED CORRECT:
 DAVID A. RENAUD
 Registered Land Surveyor
 DATE: 1-6-06

E-I: 1-5