




SECTION SUMMARY
 11 - 34 - 7
 Section Township Range
 SKANAWAN
 Town

N 221860.7396
 E 417922.4638
 N 221891.0609
 E 420579.5277
 N 221882.3270
 E 423216.9270

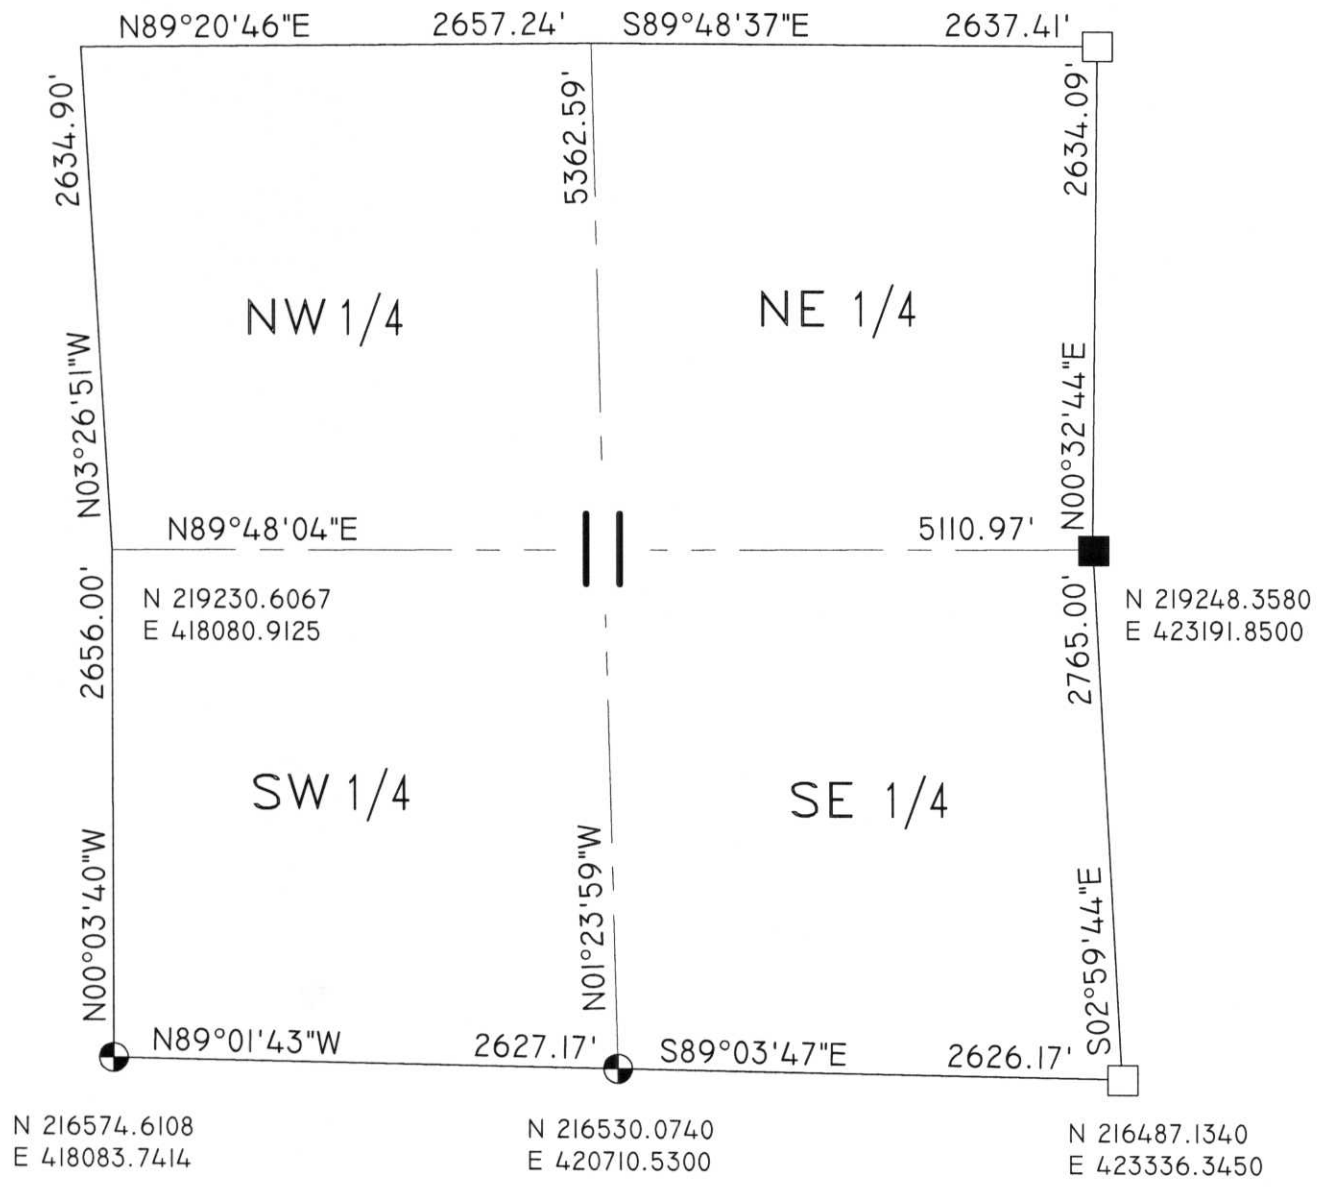


COORDINATES ARE REFERENCED TO THE LINCOLN COUNTY COORDINATE SYSTEM AS DEVELOPED BY THE WISCONSIN DEPARTMENT OF TRANSPORTATION AND ARE BASED ON GPS OBSERVATIONS TO CONTROL POINTS AS SUPPLIED BY LINCOLN COUNTY.

- LEGEND**
- - Lincoln County Monument (Bernisen)
 - - Stone Monument
 - - Concrete Monument
 - - 1" Iron Pipe
 - - 1" Iron Bar
 - △ - Mag Nail

RECEIVED BY LINCOLN COUNTY
 SURVEYOR THIS 6TH DAY CERTIFIED CORRECT:
 OF January 20 06
David Renaud
 Registered Land Surveyor
 DATE: 1-6-06

R.E.I. 4080 N. 20TH AVE WAUSAU, WI 54401 (715)675-9784

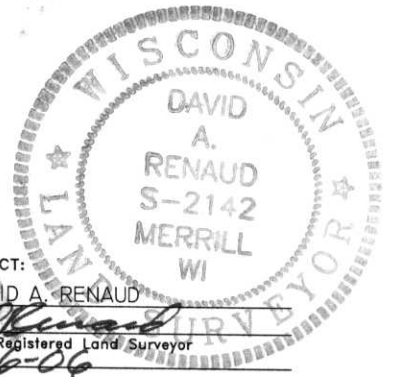

E-I: 17-21