




SECTION SUMMARY
 18 - 34 - 7
 Section Township Range
 SKANAWAN
 Town

N 216718.4110
 E 396637.6340

N 216700.0660
 E 399483.9560

N 216685.4350
 E 402130.9720

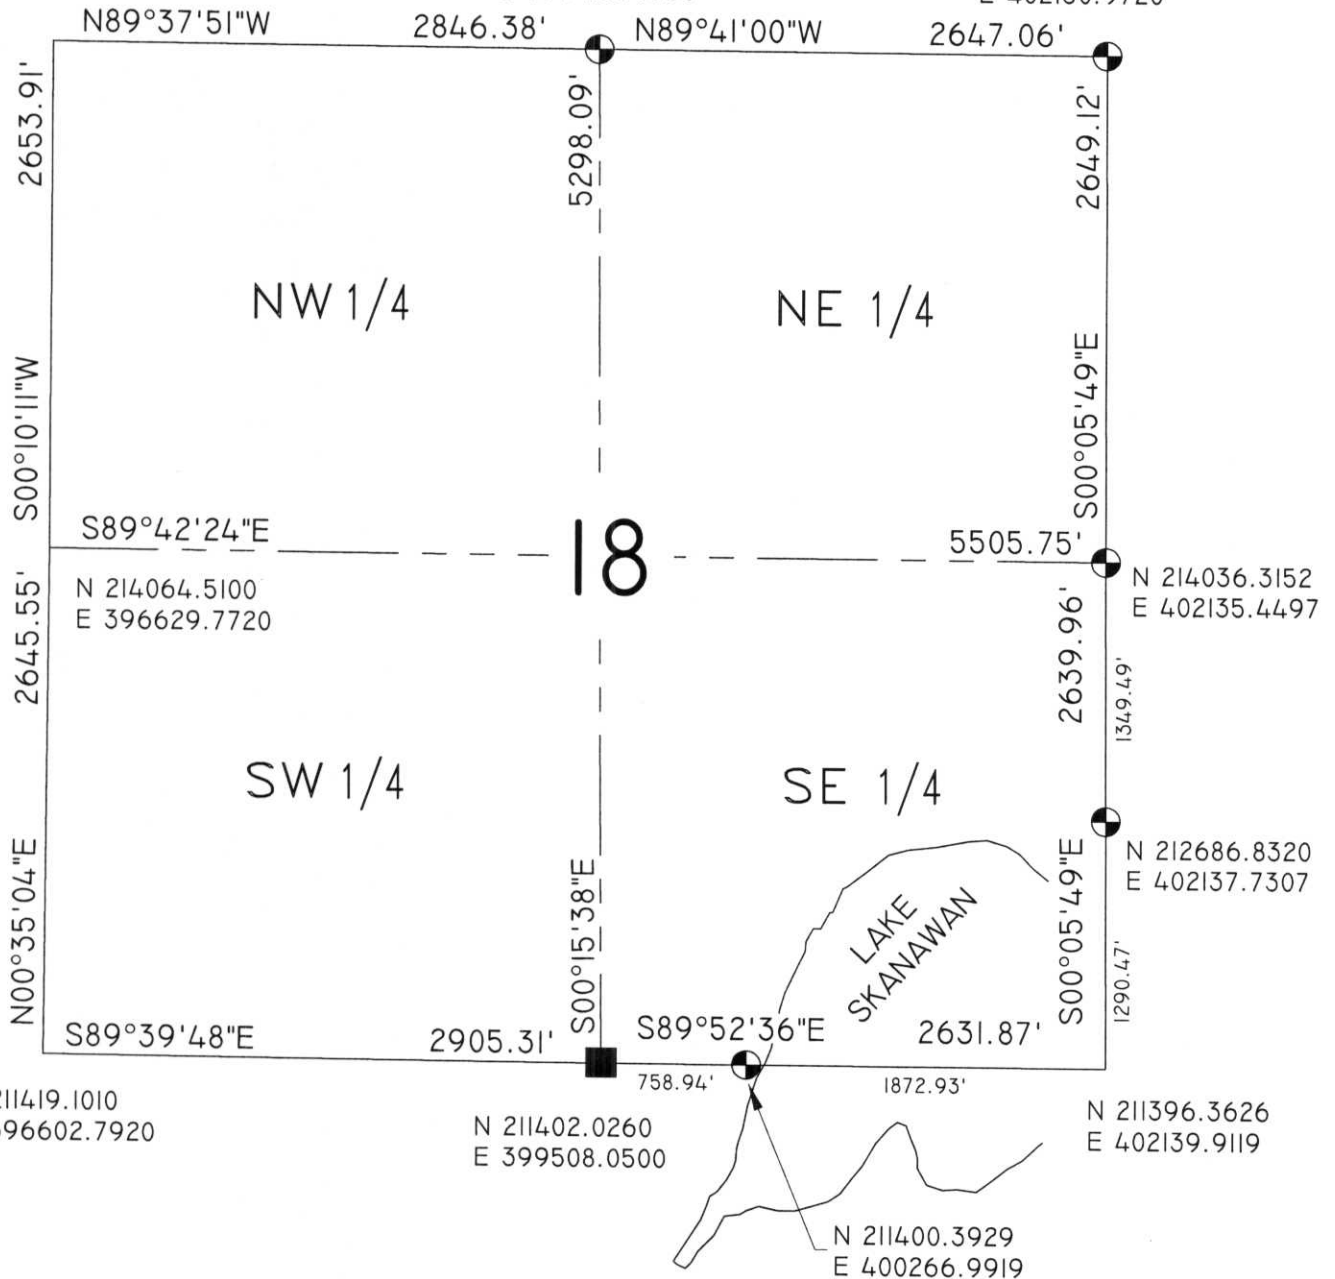

N 211419.1010
 E 396602.7920

N 211402.0260
 E 399508.0500

N 211396.3626
 E 402139.9119

COORDINATES ARE REFERENCED TO THE LINCOLN COUNTY COORDINATE SYSTEM AS DEVELOPED BY THE WISCONSIN DEPARTMENT OF TRANSPORTATION AND ARE BASED ON GPS OBSERVATIONS TO CONTROL POINTS AS SUPPLIED BY LINCOLN COUNTY.

LEGEND


- - Lincoln County Monument (Berntsen)
- - Stone Monument
- - Concrete Monument
- - 1" Iron Pipe
- ▲ - PK Nail
- △ - Mag Nail

RECEIVED BY LINCOLN COUNTY
 SURVEYOR THIS 6TH DAY
 OF January 20 06
Tony Dahl
 COUNTY SURVEYOR
 R.E.H. 4080 N. 20TH AVE WAUSAU, WI 54401 (715)675-9784

CERTIFIED CORRECT:

DAVID A. RENAUD
 S-2142
 Registered Land Surveyor

DATE: 1/6/06

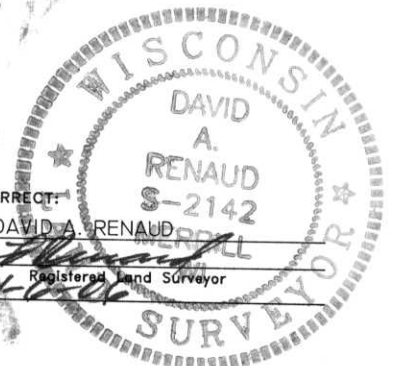

S-1:W-1