




SECTION SUMMARY
 20 - 34 - 7
 Section Township Range
 SKANAWAN
 Town

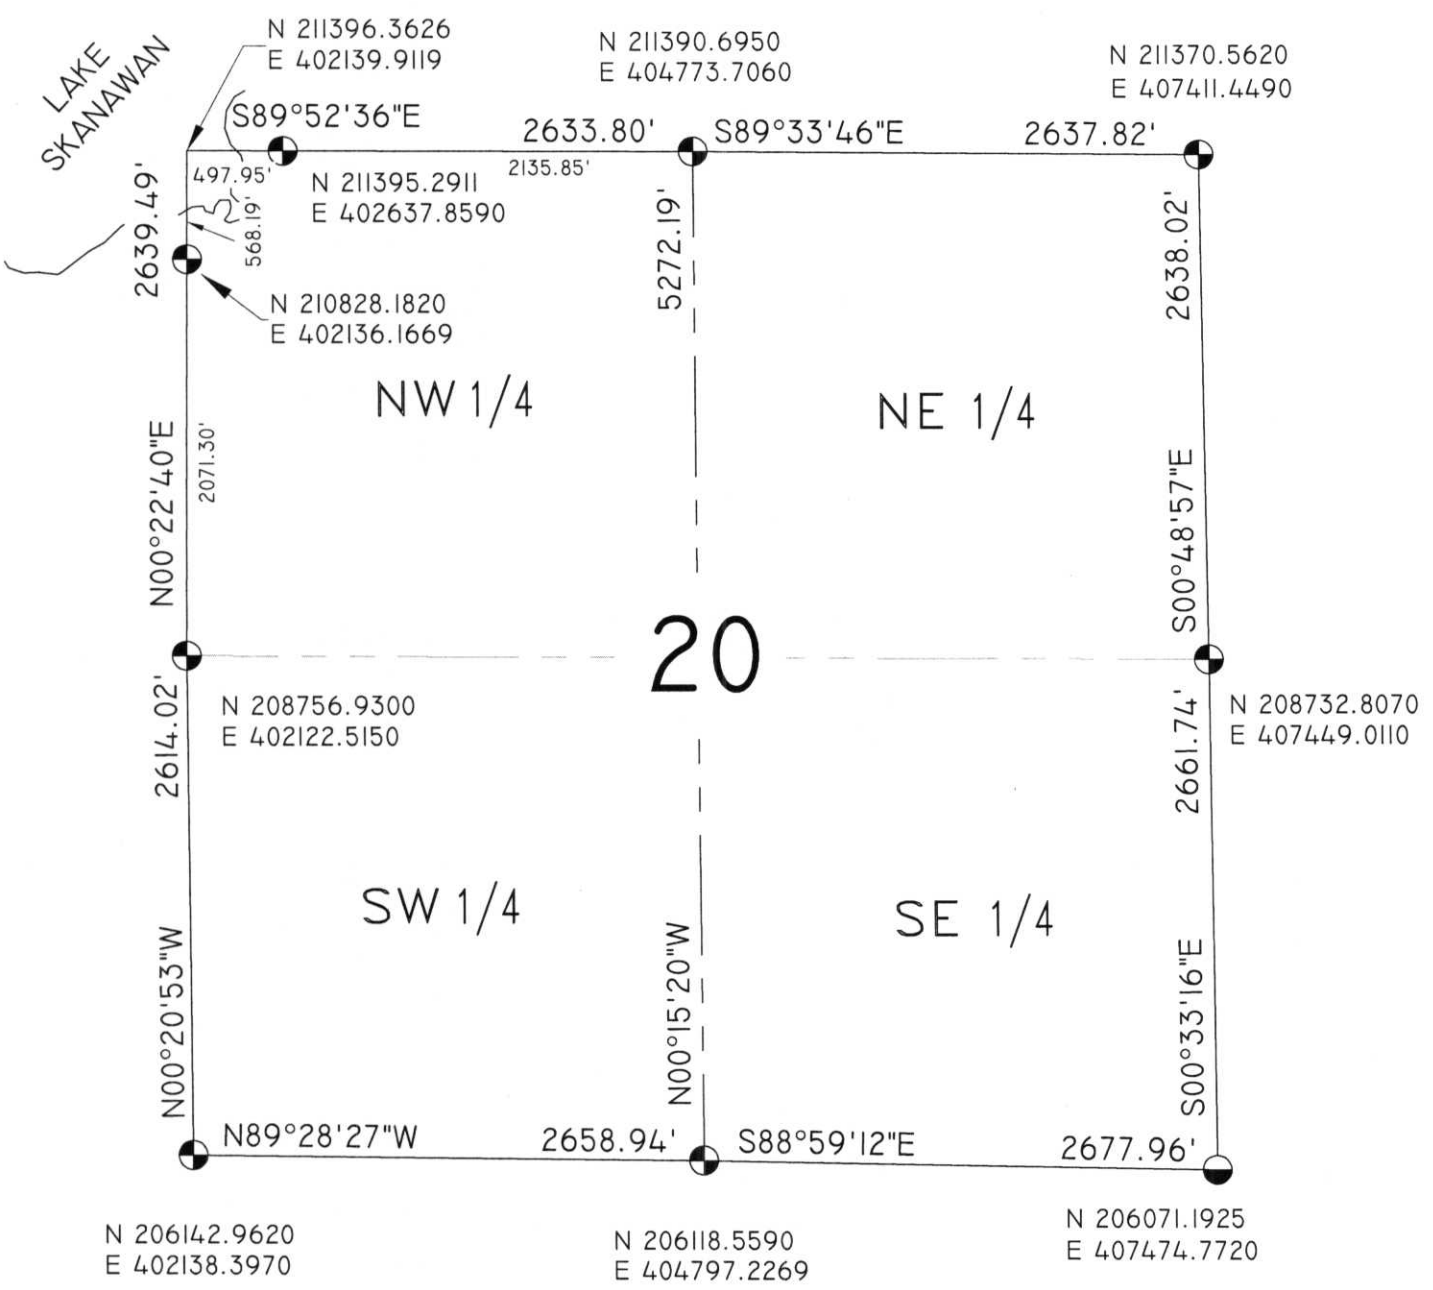


COORDINATES ARE REFERENCED TO THE LINCOLN COUNTY COORDINATE SYSTEM AS DEVELOPED BY THE WISCONSIN DEPARTMENT OF TRANSPORTATION AND ARE BASED ON GPS OBSERVATIONS TO CONTROL POINTS AS SUPPLIED BY LINCOLN COUNTY.

- LEGEND**
- - Lincoln County Monument (Bernisen)
 - - Stone Monument
 - - 1" Iron Pipe
 - ▲ - PK Nail
 - △ - Mag Nail
 - - Aluminum Monument

RECEIVED BY LINCOLN COUNTY SURVEYOR THIS 6TH DAY OF January 20 06

COUNTY SURVEYOR
 R.E.I. 4080 N. 20th AVE WAUSAU, WI 54401 (715)675-9784

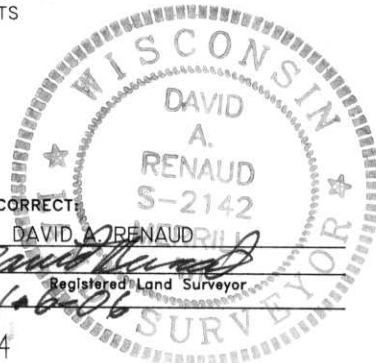

6-5: 0-11