




SECTION SUMMARY

21 - 34 - 7  
 Section Township Range  
 SKANAWAN  
 Town

N 211370.5620  
 E 407411.4490

N 211334.2520  
 E 410113.8350

N 211321.5370  
 E 412812.5739

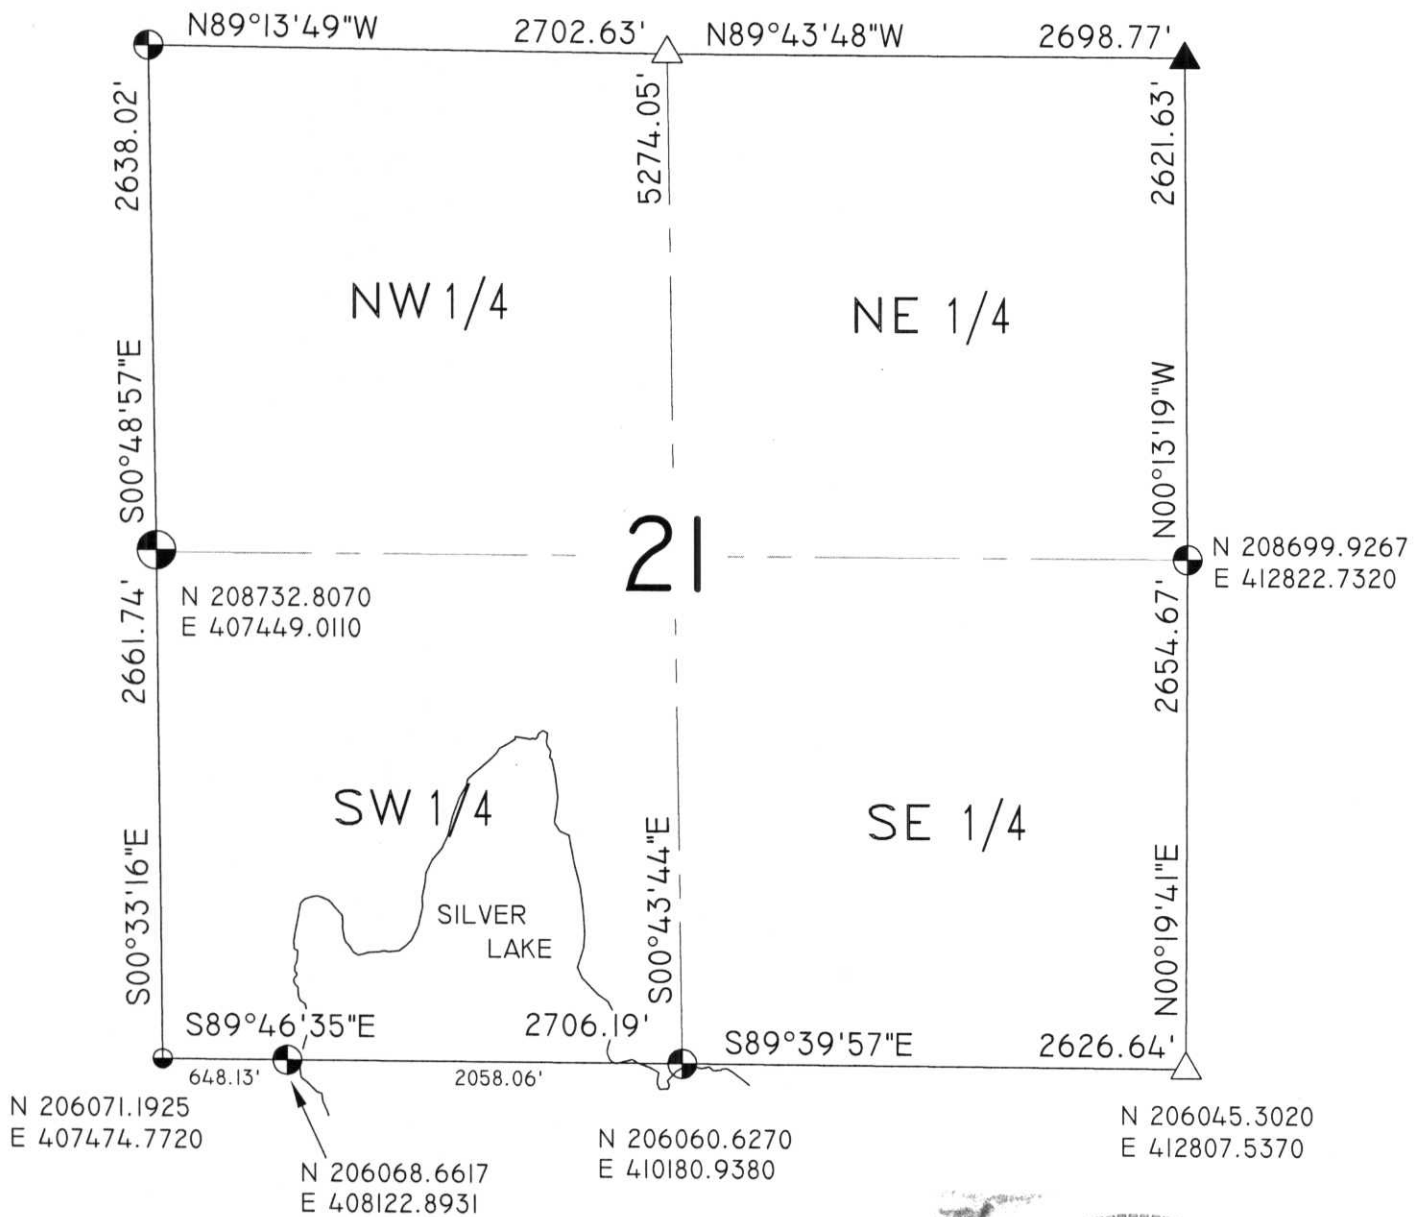

COORDINATES ARE REFERENCED TO THE LINCOLN COUNTY COORDINATE SYSTEM AS DEVELOPED BY THE WISCONSIN DEPARTMENT OF TRANSPORTATION AND ARE BASED ON GPS OBSERVATIONS TO CONTROL POINTS AS SUPPLIED BY LINCOLN COUNTY.

LEGEND

- - Lincoln County Monument (Berntsen)
- - Stone Monument
- - 1" Iron Pipe
- ▲ - PK Nail
- △ - Mag Nail
- - Aluminum Monument

RECEIVED BY LINCOLN COUNTY SURVEYOR THIS 6TH DAY


OF January 20 06

Tommy Dalko  
 COUNTY SURVEYOR

CERTIFIED CORRECT:  
 DAVID A. RENAUD  
 Registered Land Surveyor

DATE: 1-6-06

R.E.I. 4080 N. 20TH AVE WAUSAU, WI 54401 (715)675-9784

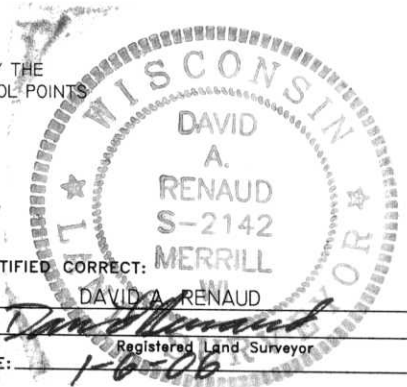

M-0:9-13