




SECTION SUMMARY

22 - 34 - 7
 Section Township Range
 SKANAWAN
 Town

N 211321.5370
 E 412812.5739

N 211319.2740
 E 418073.6490

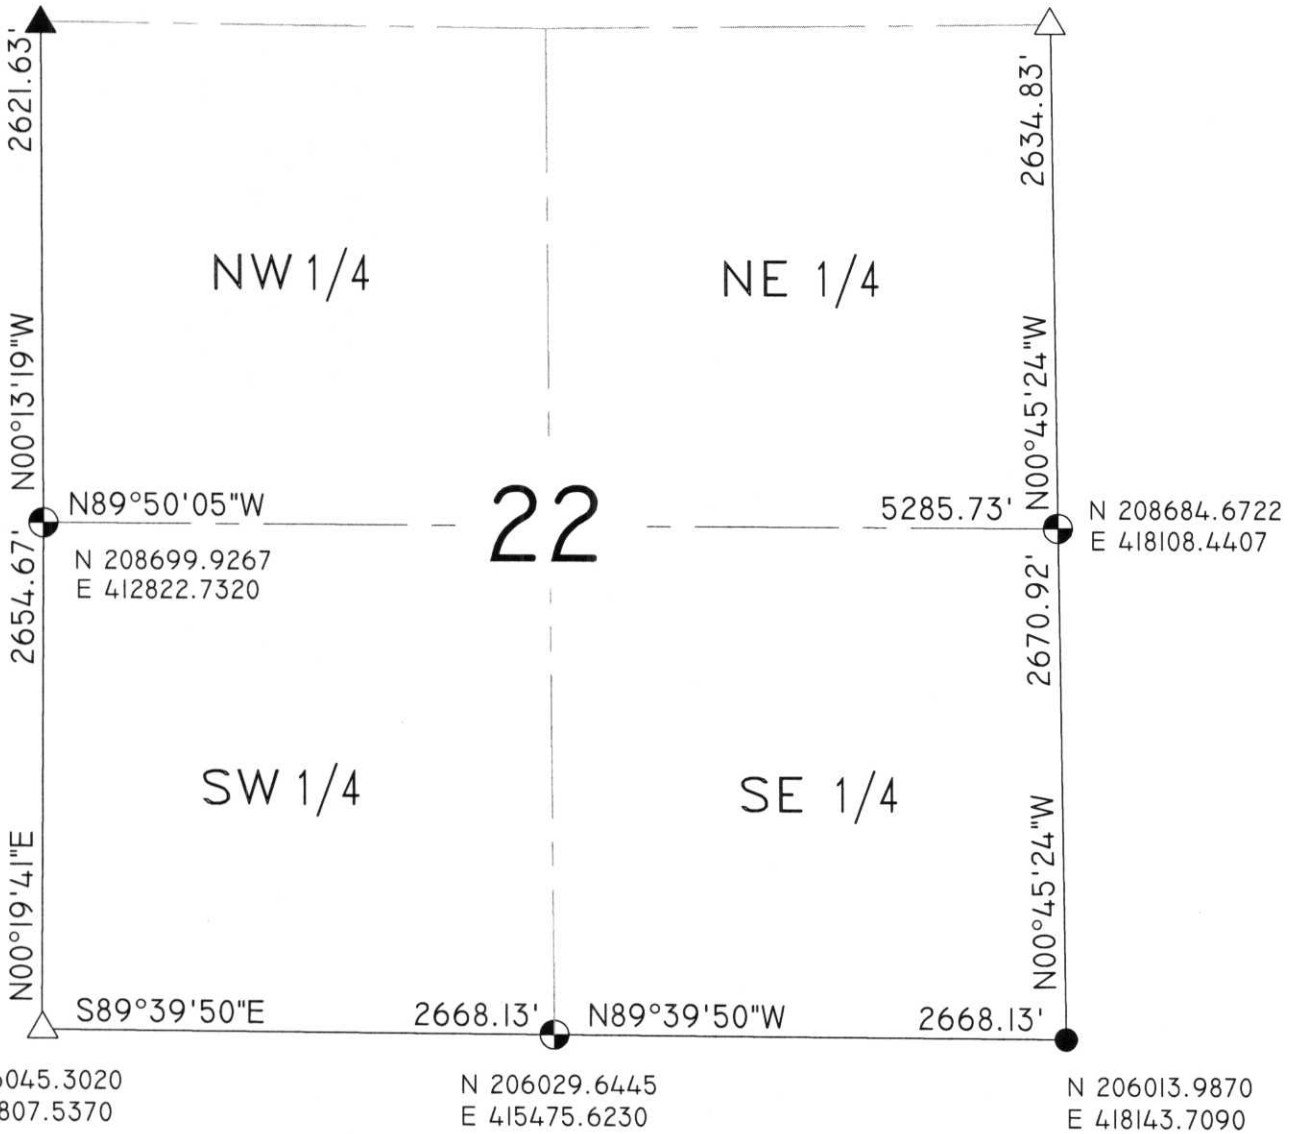


COORDINATES ARE REFERENCED TO THE LINCOLN COUNTY COORDINATE SYSTEM AS DEVELOPED BY THE WISCONSIN DEPARTMENT OF TRANSPORTATION AND ARE BASED ON GPS OBSERVATIONS TO CONTROL POINTS AS SUPPLIED BY LINCOLN COUNTY.

LEGEND

- - Lincoln County Monument (Berntsen)
- - Stone Monument
- - 1" Iron Pipe
- - 1" Iron Bar
- △ - Mag Nail
- ▲ - PK Nail

RECEIVED BY LINCOLN COUNTY
 SURVEYOR THIS 6TH DAY
 OF January 20 06
Zany Dull
 COUNTY SURVEYOR
 R.E.I. 4080 N. 20TH AVE WAUSAU, WI 54401 (715)675-9784

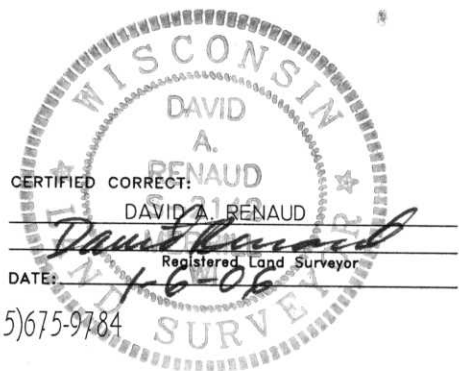

M-Q: 13-17