




SECTION SUMMARY  
 23 - 34 - 7  
 Section Township Range  
 SKANAWAN  
 Town

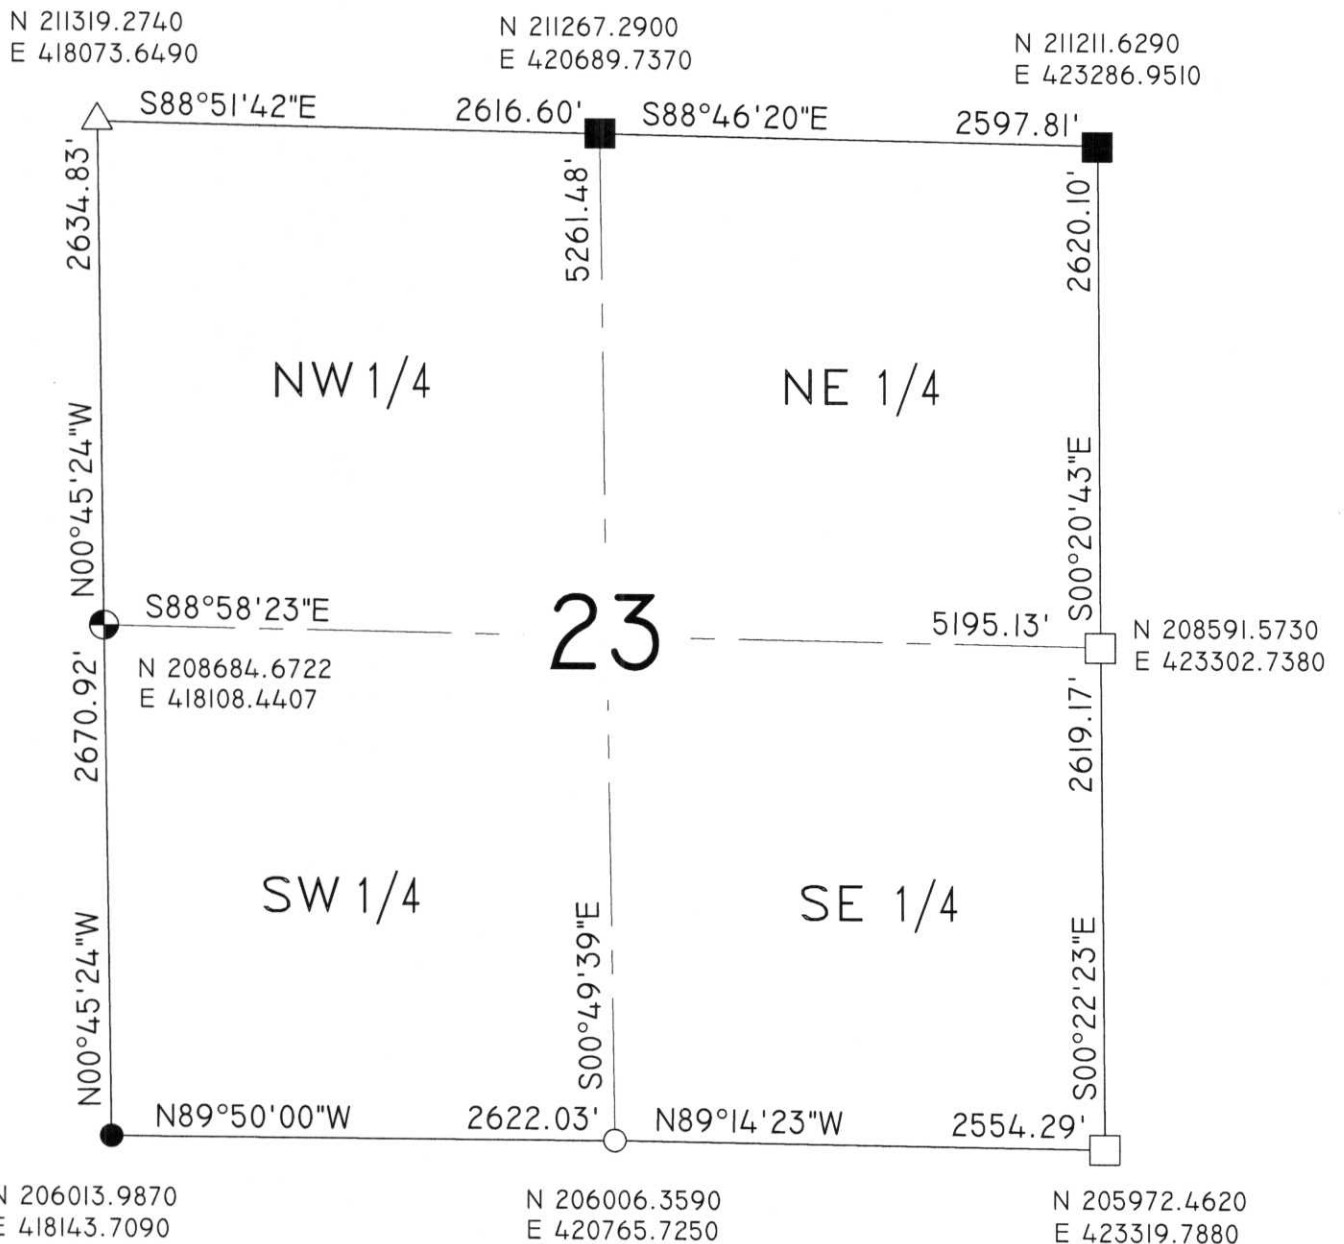

COORDINATES ARE REFERENCED TO THE LINCOLN COUNTY COORDINATE SYSTEM AS DEVELOPED BY THE WISCONSIN DEPARTMENT OF TRANSPORTATION AND ARE BASED ON GPS OBSERVATIONS TO CONTROL POINTS AS SUPPLIED BY LINCOLN COUNTY.


LEGEND

- - Lincoln County Monument (Bernsten)
- - Stone Monument
- - Concrete Monument
- - 1-1/2" Iron Pipe
- - 1" Iron Bar
- △ - Mag Nail

RECEIVED BY LINCOLN COUNTY SURVEYOR THIS 6<sup>TH</sup> DAY OF January 20 06  
 [Signature]  
 COUNTY SURVEYOR

CERTIFIED CORRECT:  
 DAVID A. RENAUD  
 [Signature]  
 Registered Land Surveyor  
 DATE: 1-6-06

R.E.I., 4080 N. 20TH AVE WAUSAU, WI 54401 (715)675-9784

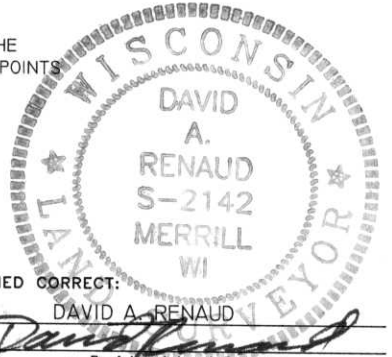

M-8: 17-21