




SECTION SUMMARY

25 - 34 - 7  
 Section Township Range  
 SKANAWAN  
 Town

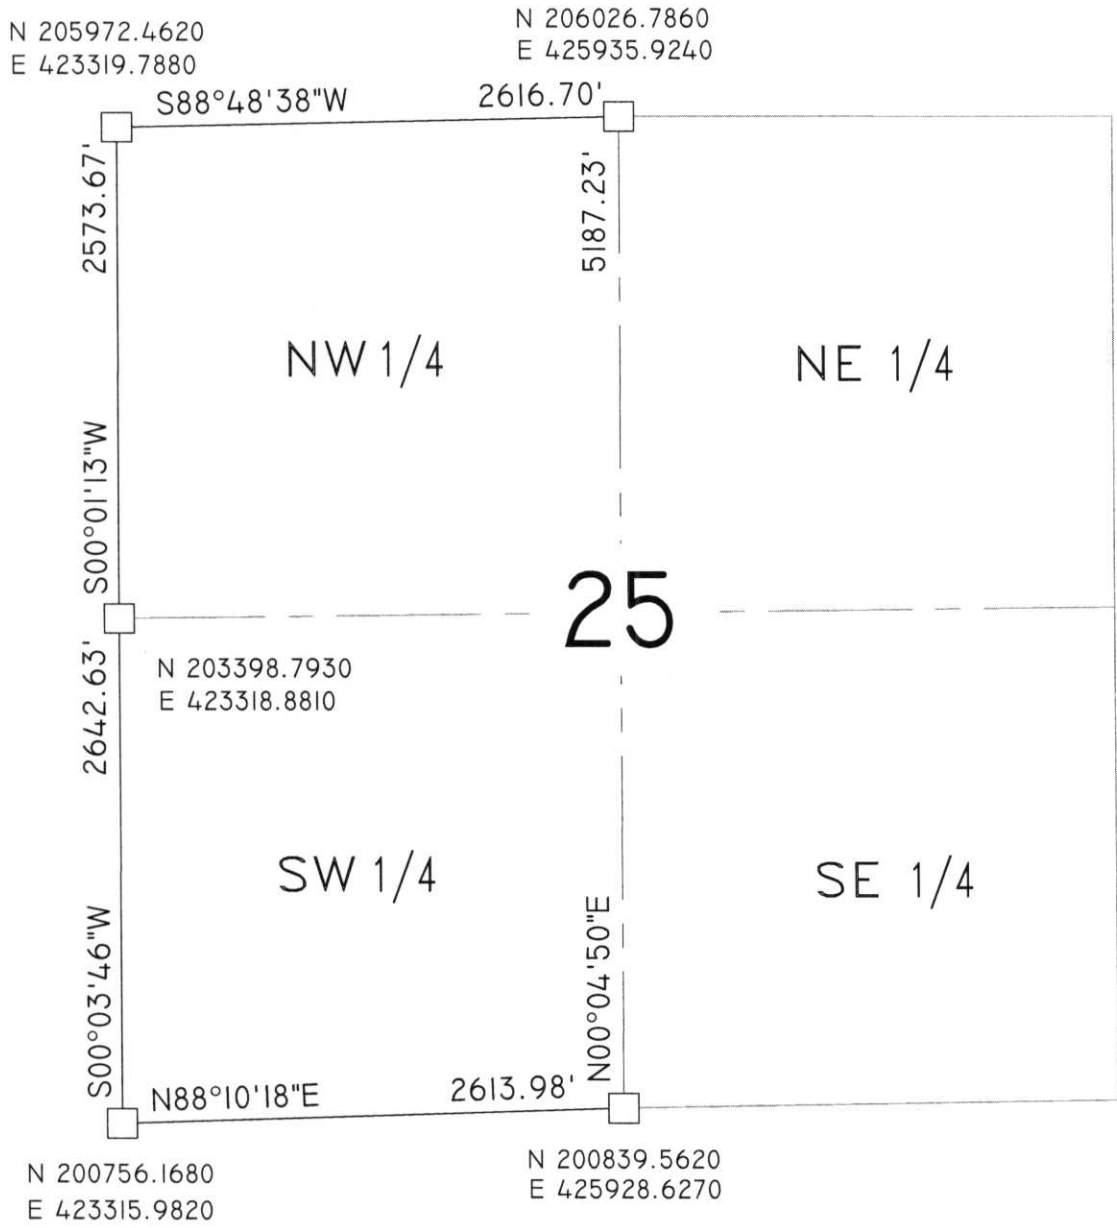


COORDINATES ARE REFERENCED TO THE LINCOLN COUNTY COORDINATE SYSTEM AS DEVELOPED BY THE WISCONSIN DEPARTMENT OF TRANSPORTATION AND ARE BASED ON GPS OBSERVATIONS TO CONTROL POINTS AS SUPPLIED BY LINCOLN COUNTY.

- LEGEND**
- ⊕ - Lincoln County Monument (Berntsen)
  - - Stone Monument
  - - 1" Iron Pipe
  - - 1" Iron Bar
  - △ - Mag Nail

RECEIVED BY LINCOLN COUNTY  
 SURVEYOR THIS 6<sup>TH</sup> DAY  
 OF January 20 06  
*Zony Dahl*  
 COUNTY SURVEYOR  
 R.E.H. 4080 N. 20TH AVE WAUSAU, WI 54401 (715)675-9784

CERTIFIED CORRECT:  
 DAVID A. RENAUD WI  
*David A. Renaud*  
 Registered Land Surveyor  
 DATE: 1-6-06

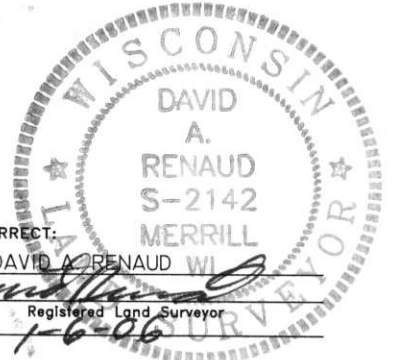

52-17-M-0