




SECTION SUMMARY
 28 - 34 - 7
 Section Township Range
 SKANAWAN
 Town

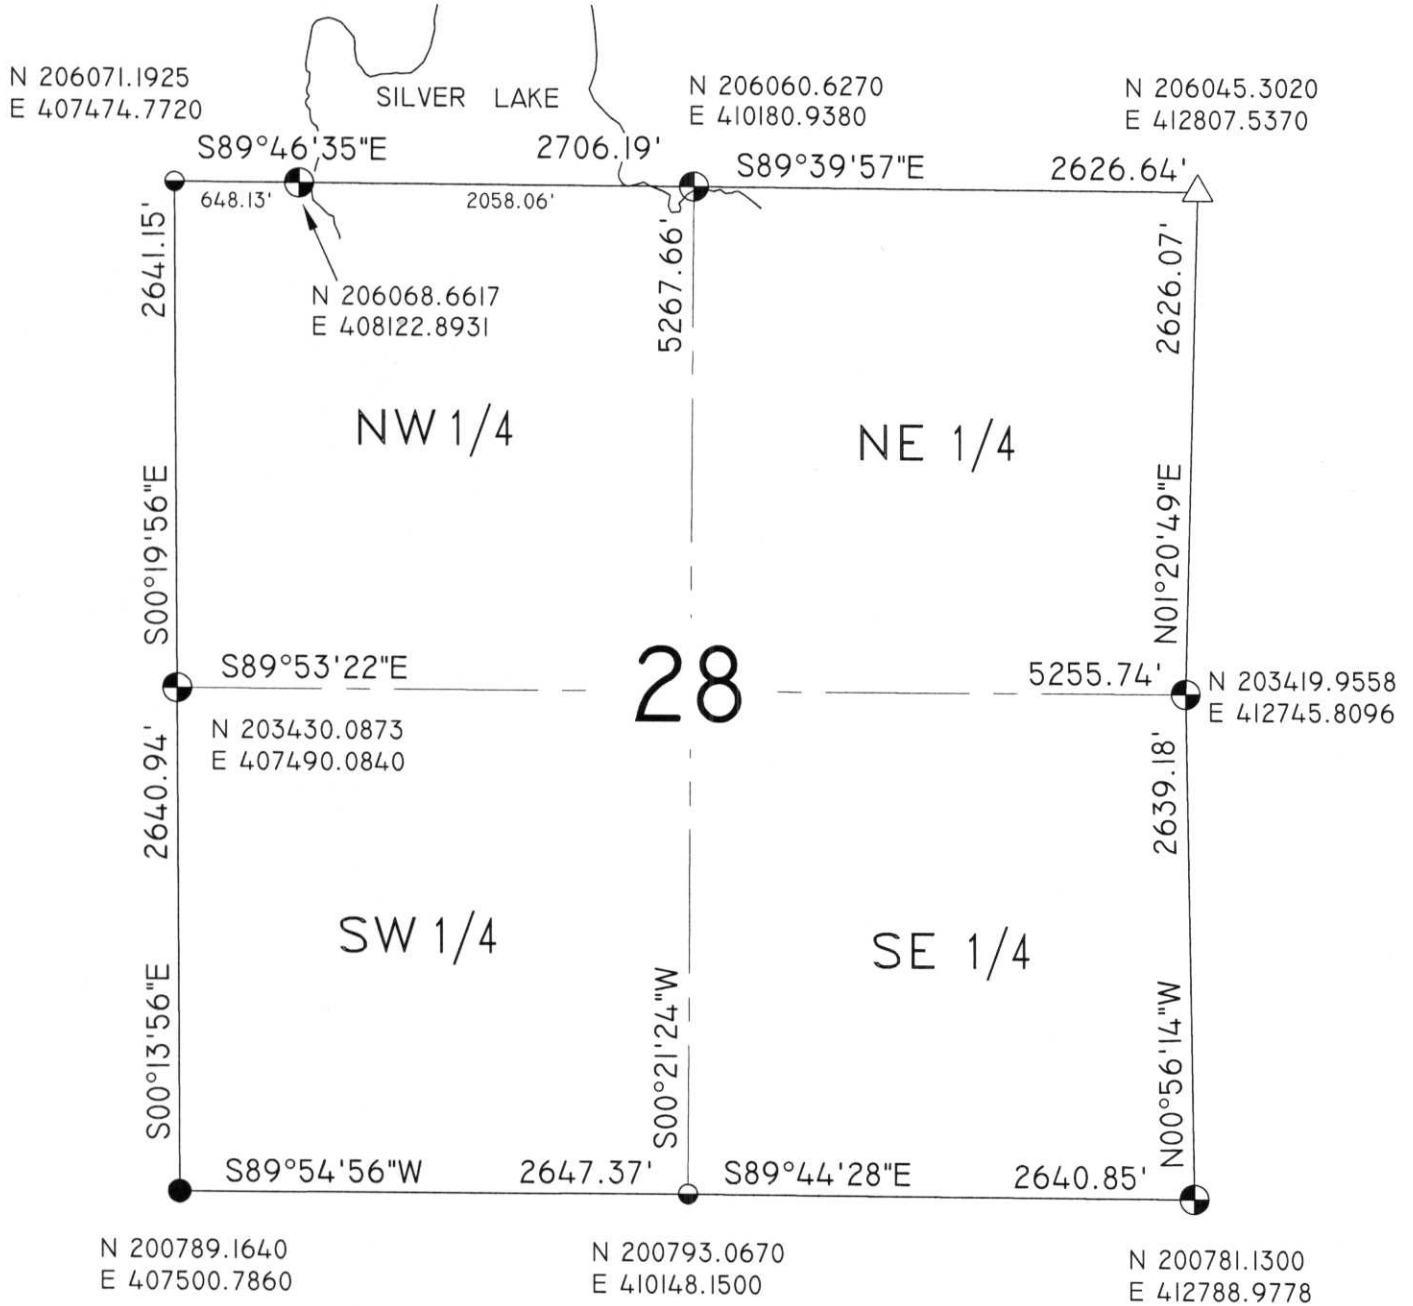


COORDINATES ARE REFERENCED TO THE LINCOLN COUNTY COORDINATE SYSTEM AS DEVELOPED BY THE WISCONSIN DEPARTMENT OF TRANSPORTATION AND ARE BASED ON GPS OBSERVATIONS TO CONTROL POINTS AS SUPPLIED BY LINCOLN COUNTY.

- LEGEND**
- - Lincoln County Monument (Berntsen)
 - - Stone Monument
 - - 1" Iron Pipe
 - - 1" Iron Bar
 - △ - Mag Nail
 - - Aluminum Monument

RECEIVED BY LINCOLN COUNTY
 SURVEYOR THIS 6TH DAY
 OF January 20 06
[Signature]
 COUNTY SURVEYOR
 R.E.I. 4080 N. 20th AVE WAUSAU, WI 54401 (715)675-9784

CERTIFIED CORRECT:
[Signature]
 Registered Land Surveyor
 DATE: 1-6-06

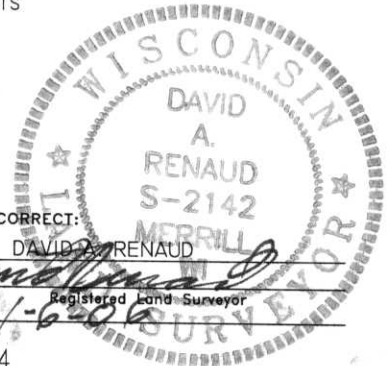

G-4: 9-13