




SECTION SUMMARY

12 - 35N - 6E  
 Section Township Range  
**BRADLEY**  
 Town

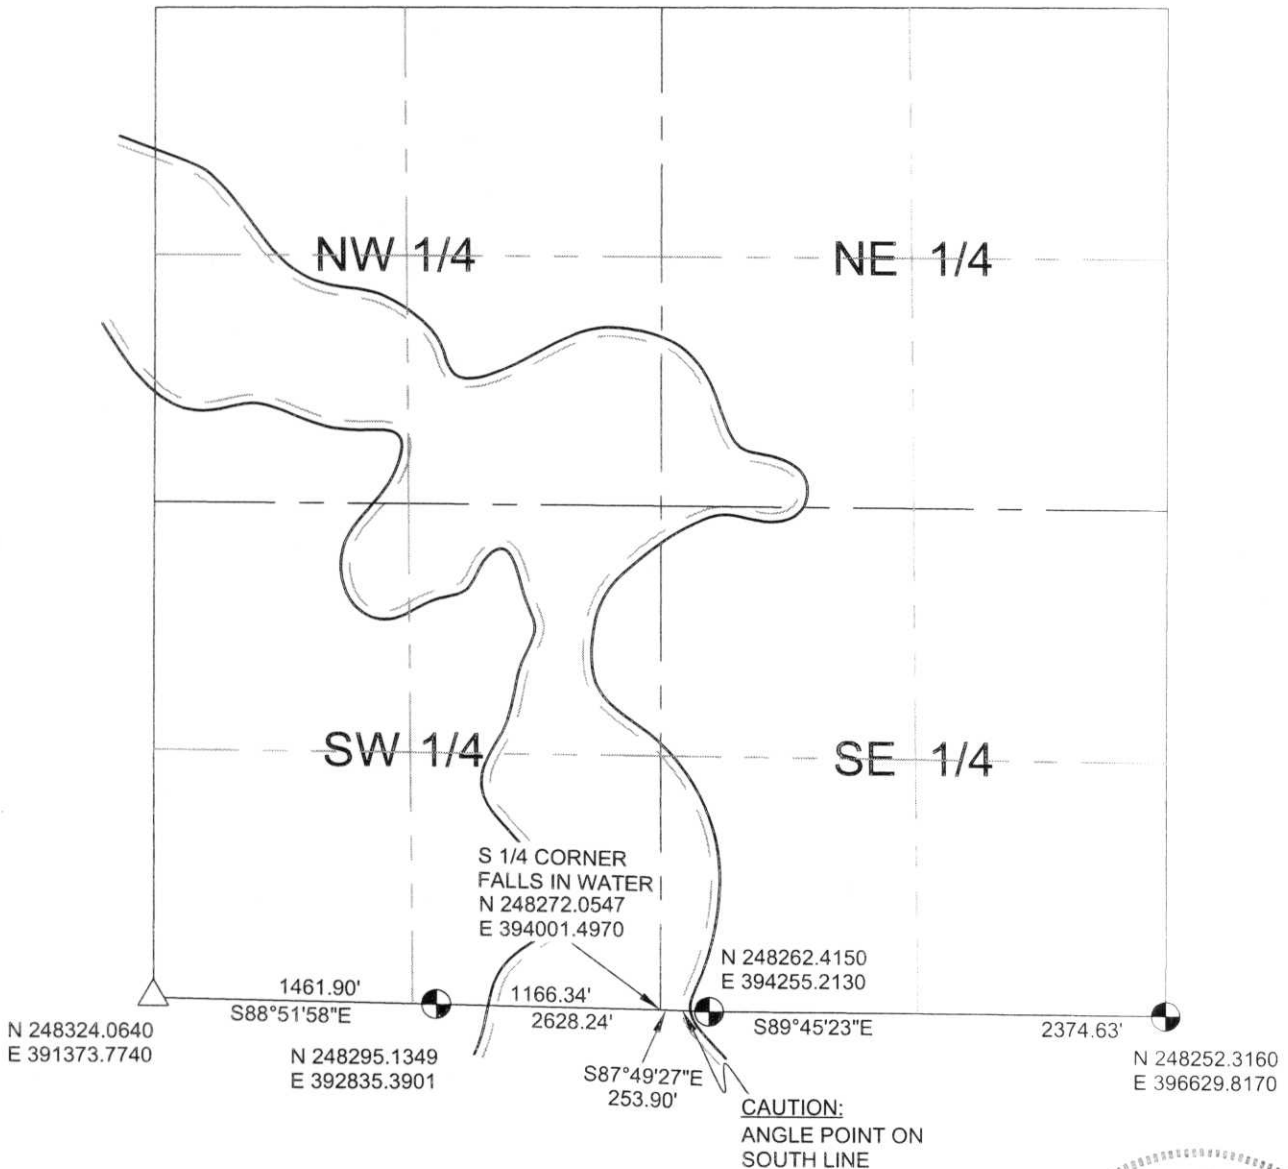

NOTES:  
 COORDINATES AND BEARINGS ARE REFERENCED TO THE LINCOLN COUNTY COORDINATE SYSTEM AS DEVELOPED BY THE WISCONSIN DEPARTMENT OF TRANSPORTATION AND WERE DETERMINED BY GPS OBSERVATIONS ON CONTROL POINTS AS SUPPLIED BY THE DOT.

LEGEND

- ⊙ - Lincoln County Monument
- - Stone Monument
- - 2" Iron Pipe
- - Iron Bar
- △ - PK Nail

RECEIVED AT LINCOLN COUNTY  
 COURTHOUSE THIS 21<sup>ST</sup> DAY  
 OF December 20 01  
Tony Dahn  
 LAND INFORMATION OFFICE

WISCONSIN  
 THOMAS A. RADENZ  
 S-2095  
 WAUSAU WI  
 LAND SURVEYOR

CERTIFIED CORRECT:  
Thomas A. Radenz  
 Registered Land Surveyor

DATE: 12/21/01

E, I - 21, 25