


SECTION SUMMARY
 15 - 35N - 6E
 Section Township Range
BRADLEY
 Town

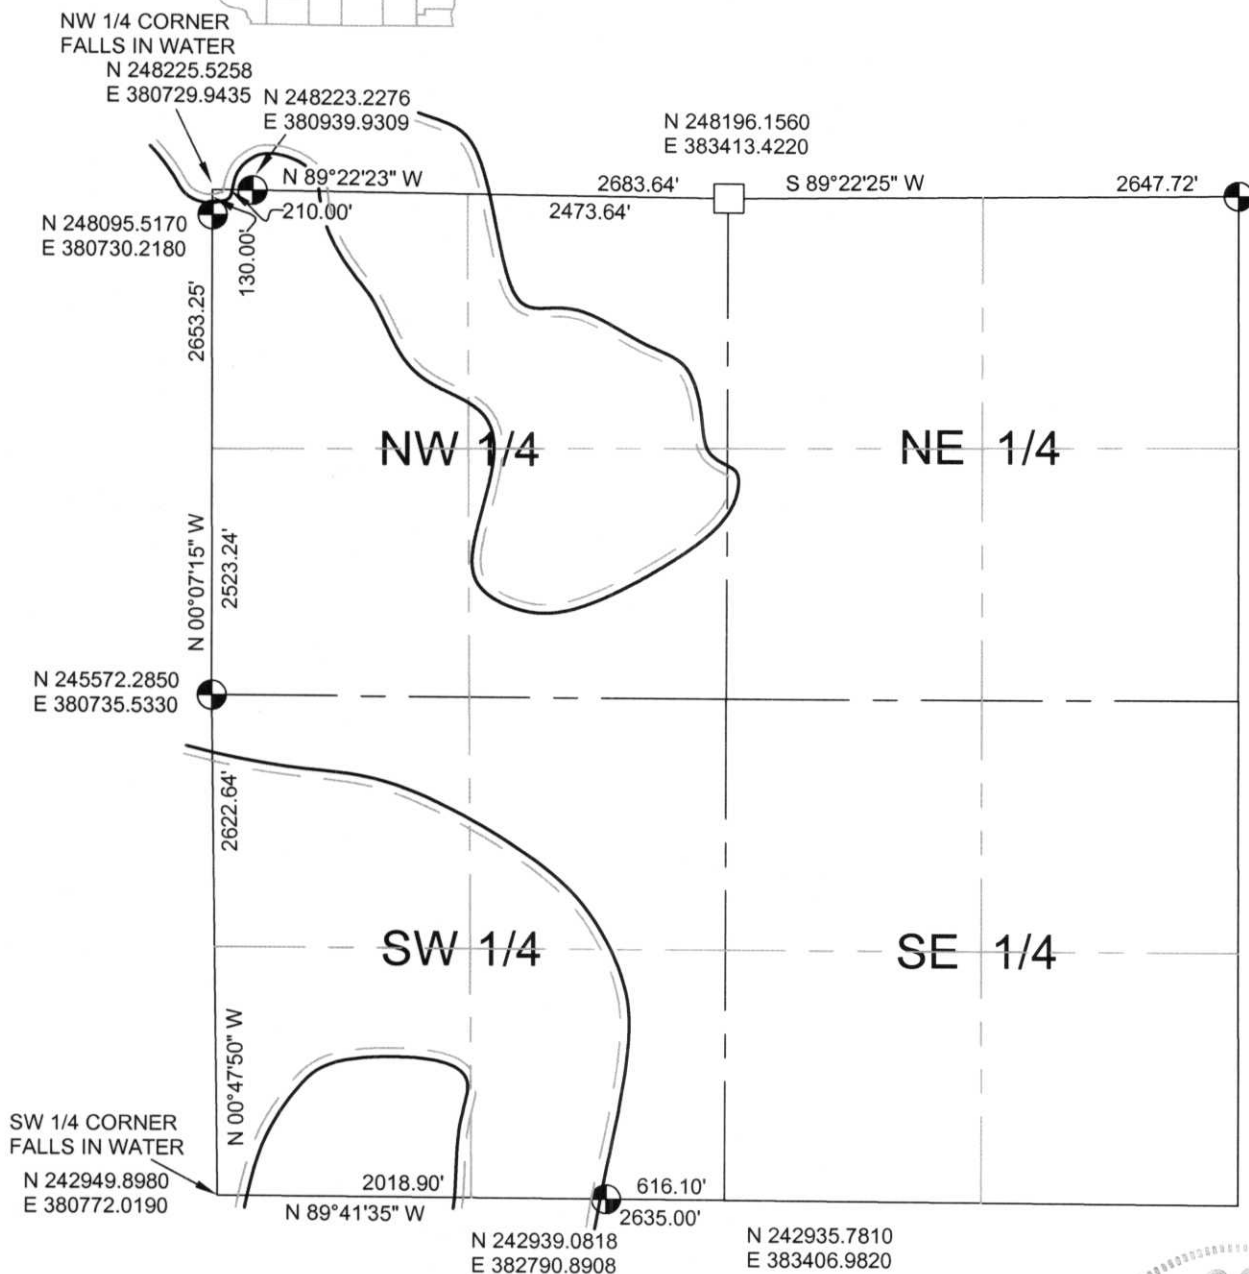

NOTES:
 COORDINATES AND BEARINGS ARE REFERENCED TO THE LINCOLN COUNTY COORDINATE SYSTEM AND DEVELOPED BY THE WISCONSIN DEPARTMENT OF TRANSPORTATION AND WERE DETERMINED BY GPS OBSERVATIONS ON CONTROL POINTS AS SUPPLIED BY THE DOT.

LEGEND

- ⊙ - Lincoln County Monument
- - Concrete Monument w/Cap
- - 2" Iron Pipe
- - Iron Bar
- △ - Other

RECEIVED AT LINCOLN COUNTY
 COURTHOUSE THIS 21ST DAY
 OF December 20 01

Tony Walker
 LAND INFORMATION OFFICER

CERTIFIED CORRECT:

Thomas A. Radenz
 Registered Land Surveyor

DATE: 12/21/01



IM-13,17