

U.S. PUBLIC LAND SURVEY MONUMENT RECORD


Note: This form is intended and designed to fulfill all requirements of Wisconsin Administrative Code, Chapter A-E 5.02, U.S. Public Land Survey Monument Record (3)(a)(b)(c)(d)(e)(f)(g)(h)(i). An additional sheet may be added if necessary to conform with said requirements.

(a) Corner location: Township 35 North

Range 6 East

Town/City/Village BRADLEY

County LINCOLN

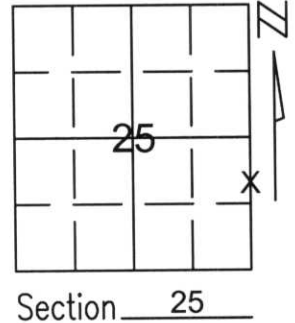


(b)(f)(g)(h) Description of monument found at this corner and if it was accepted, state all evidence (material, testimonial, occupational, plats, records, other monuments) used as a basis for accepting. If not accepted or if nothing was found, state evidence used as basis for establishing location. If reestablished through lost corner proportionate methods, indicate all monuments, distances and directions used to establish.

PAST SURVEYS WERE HELD AS BEST EVIDENCE IN ESTABLISHING THE EAST 1/4 CORNER OF SECTION 25. A STRAIGHT LINE WAS PROJECTED BETWEEN THE NORTHEAST CORNER OF SECTION 25 AND THE EAST 1/4 CORNER OF SECTION 36. THIS MEANDER CORNER WAS THEN SET ON LINE BETWEEN THE CALCULATED EAST 1/4 CORNER OF SECTION 25 AND THE CALCULATED SOUTHEAST 1/4 CORNER OF SECTION 25.
SET LINCOLN COUNTY MONUMENT AND TIED OUT.

RECEIVED AT LINCOLN COUNTY
COURTHOUSE THIS 21ST DAY
OF December 20 01
Tony Dallen
LAND INFORMATION OFFICE

(c)(d)(e) Plan view of corner with ties to at least 4 witness monuments. If in disagreement with previously established corner, show the distances between the two corners and also indicate the ties to the disputed corner.

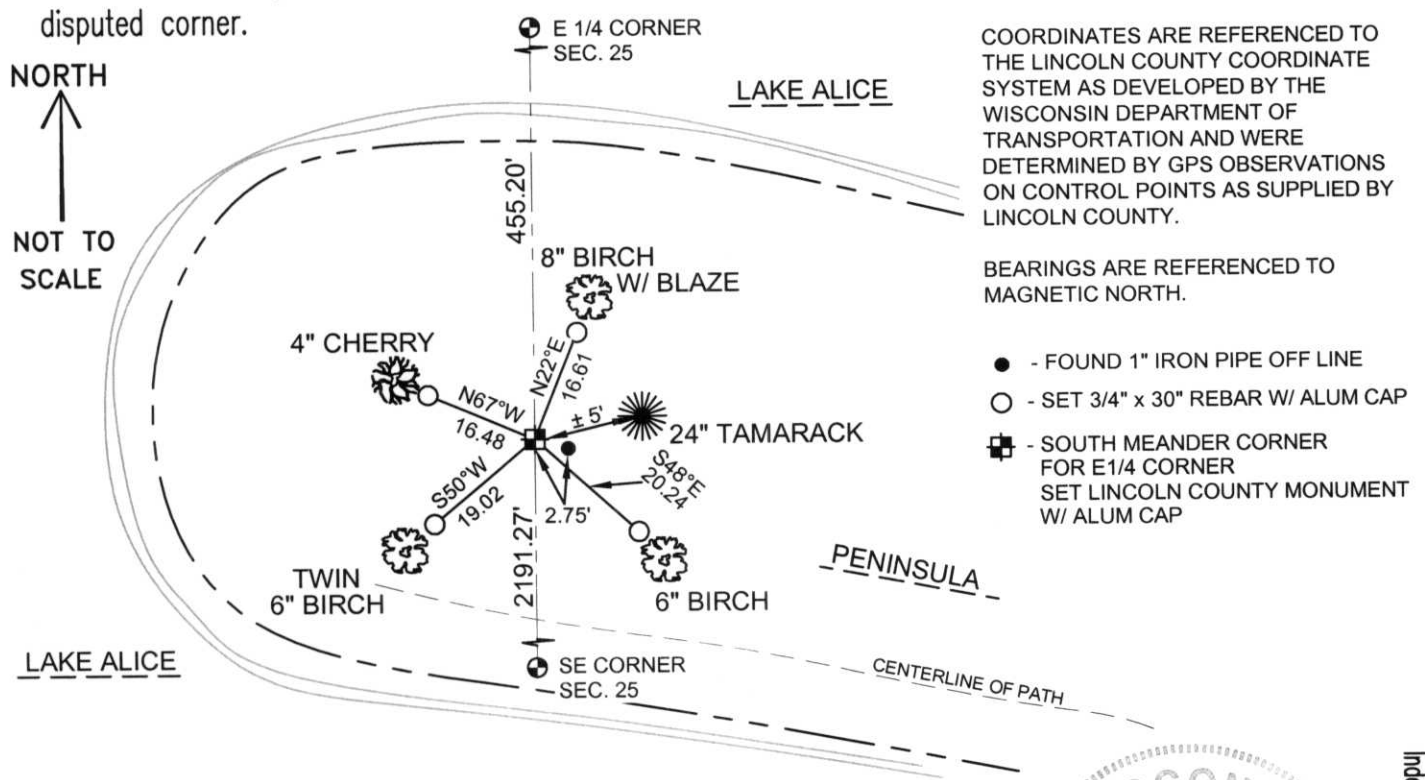

(i) I, Thomas A. Radenz, RLS certify that the corner location on this record was determined by me or under my direction and control and that this U.S. Public Land Survey Monument Record is correct and complete to the best of my knowledge and belief.

Thomas A. Radenz Signature 12/21/01 Date



Index No. 57-25