


COUNTY AND HIGHWAY	ROUTE AND SECTION	CLASS AND AGREEMENT		FEDERAL DIVISION OFFICE	SHEET NUMBER	TOTAL SHEETS
		STATE	FEDERAL			
35.1	5.4	23.41		4	4.1	
CONST. PROJECT						

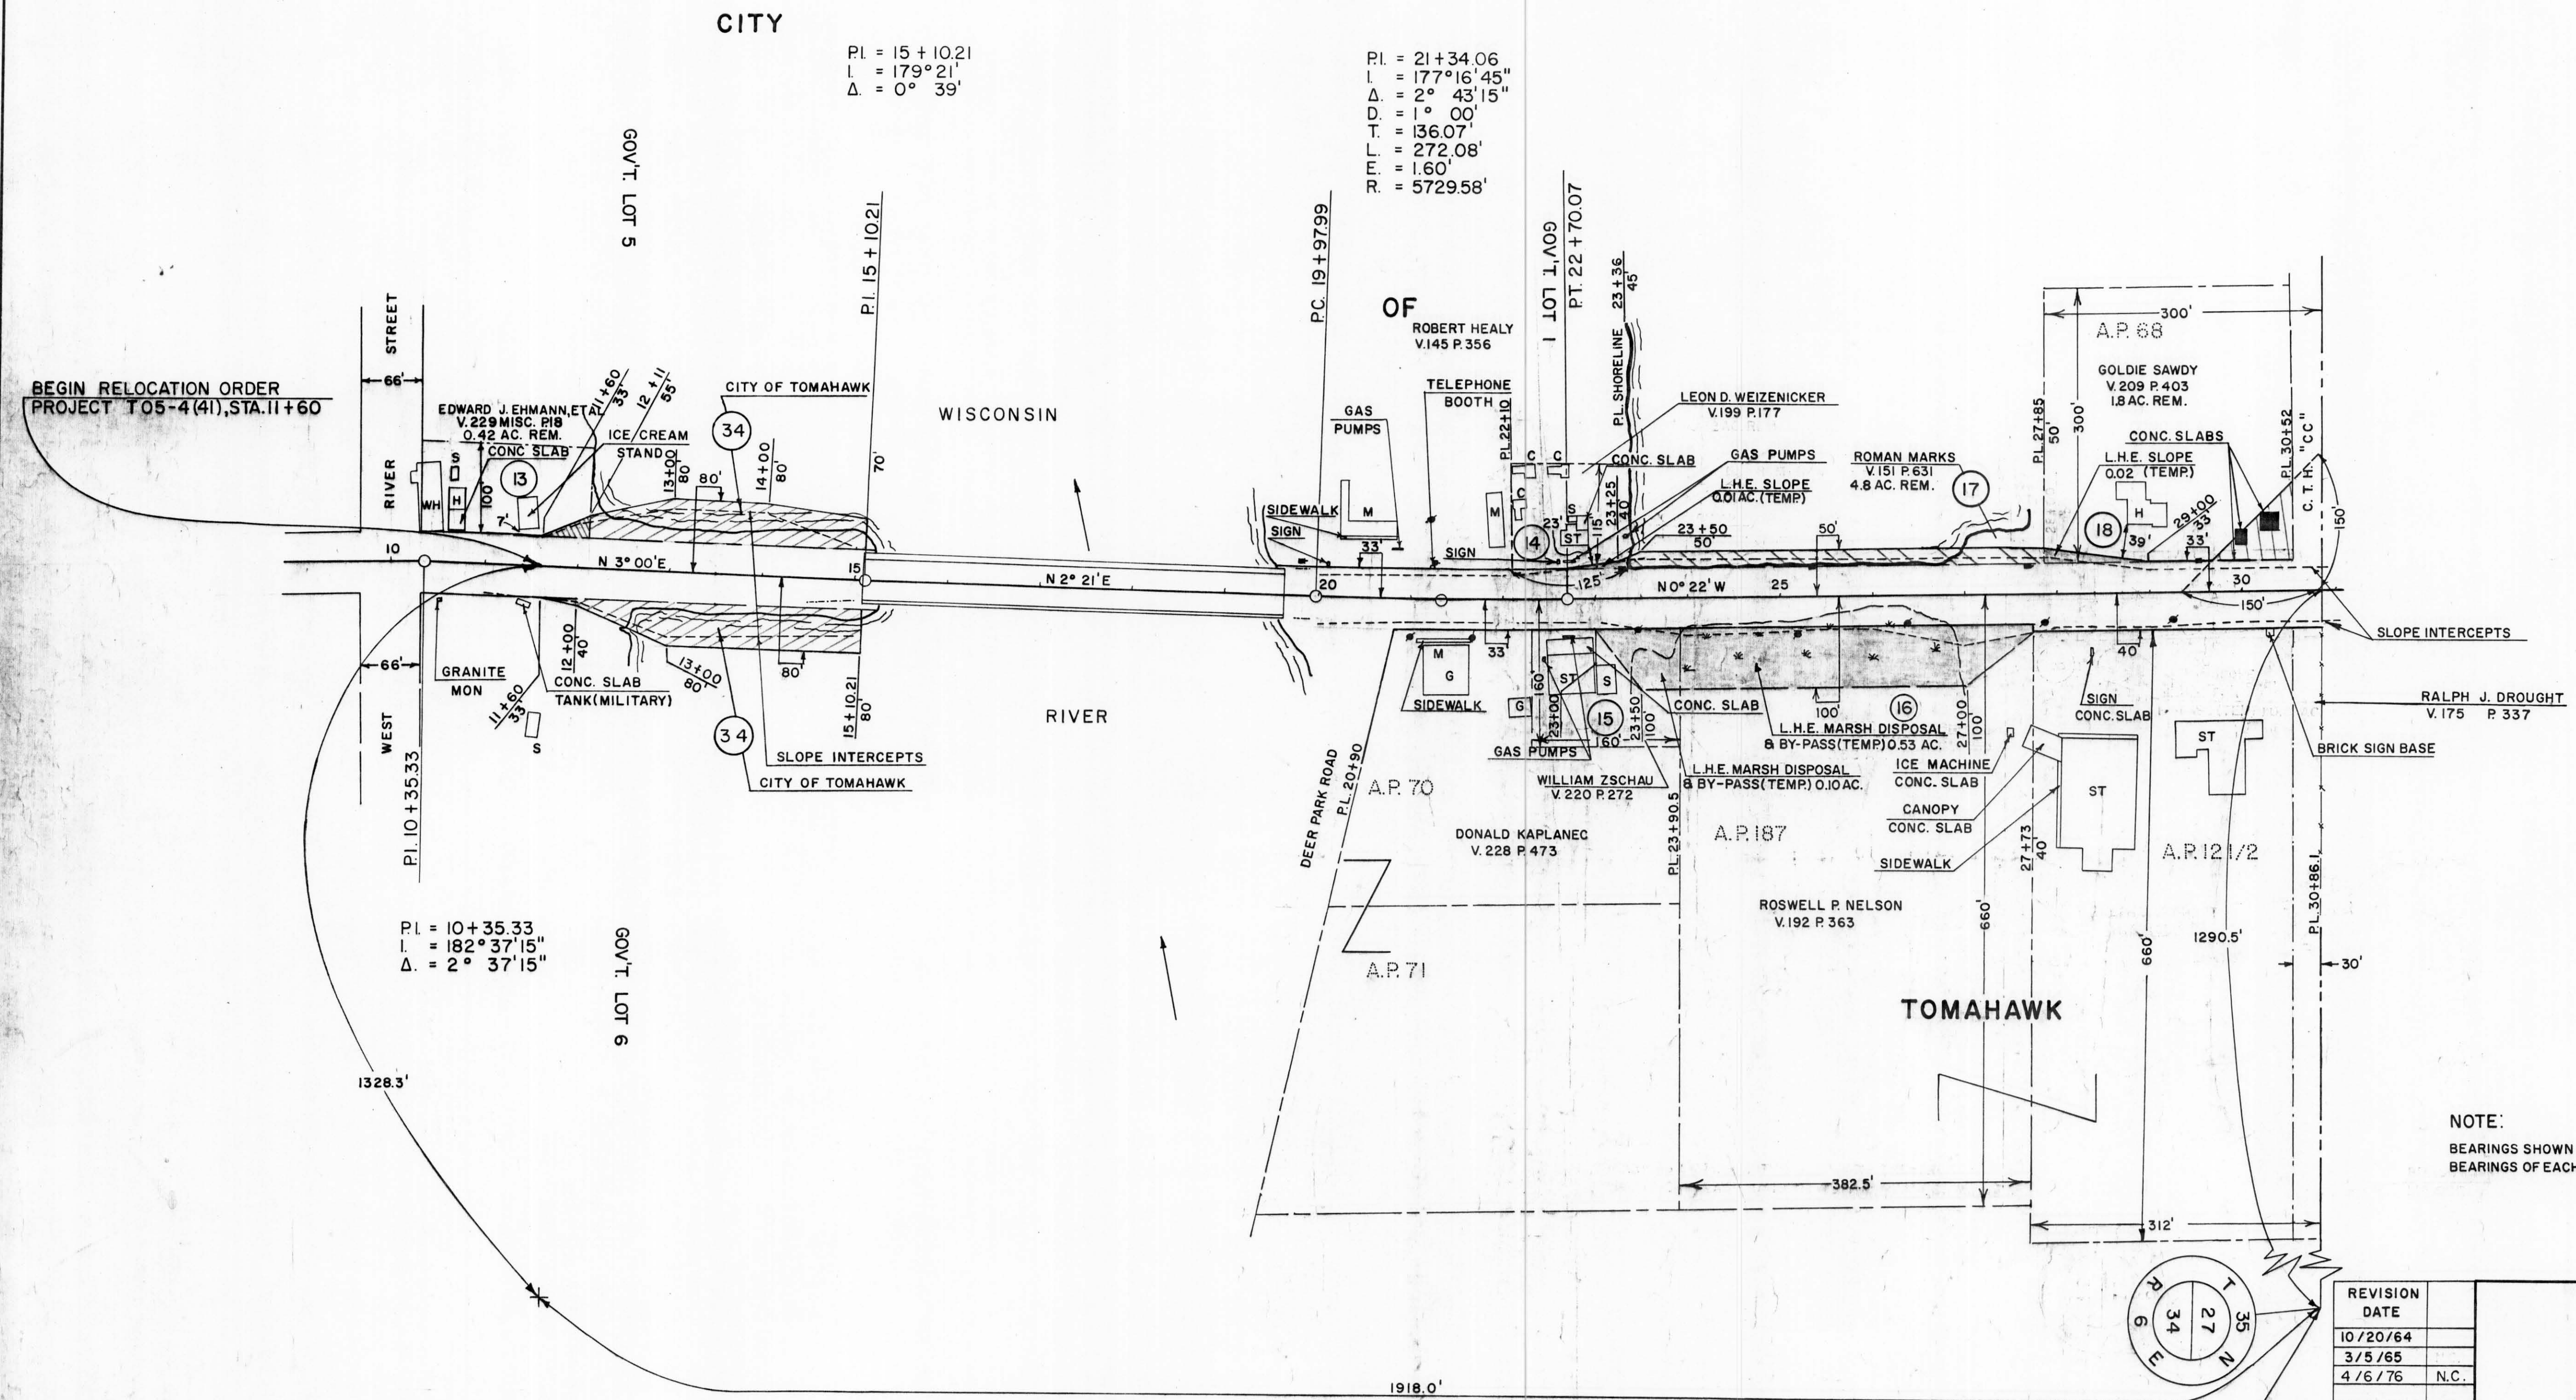


PI. = 15 + 10.21
 L. = 179° 21'
 Δ. = 0° 39'

PI. = 21 + 34.06
 L. = 177° 16' 45"
 Δ. = 2° 43' 15"
 D. = 1° 00'
 T. = 136.07'
 L. = 272.08'
 E. = 1.60'
 R. = 5729.58'

PI. = 10 + 35.33
 L. = 182° 37' 15"
 Δ. = 2° 37' 15"

NOTE:
 BEARINGS SHOWN ON THIS PLAT ARE THE TRUE BEARINGS OF EACH TANGENT TO THE NEAREST MINUTE.

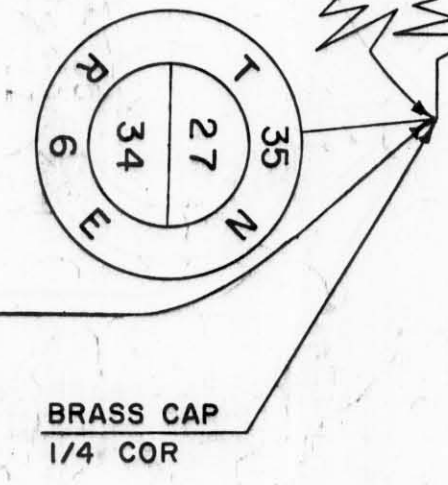

REVISION	DATE
	10/20/64
	3/5/65
	4/6/76 N.C.

STATE HIGHWAY COMMISSION OF WISCONSIN
 PLAT OF RIGHT OF WAY REQUIRED
 PROJECT T 05-4(41)

