


COUNTY AND HIGHWAY	ROUTE AND SECTION	CLASS AND AGREEMENT		FEDERAL DIVISION OFFICE	SHEET NUMBER	TOTAL SHEETS
		STATE	FEDERAL			
35.1	5.4	23.41		4	4.2	
CONST. PROJECT						

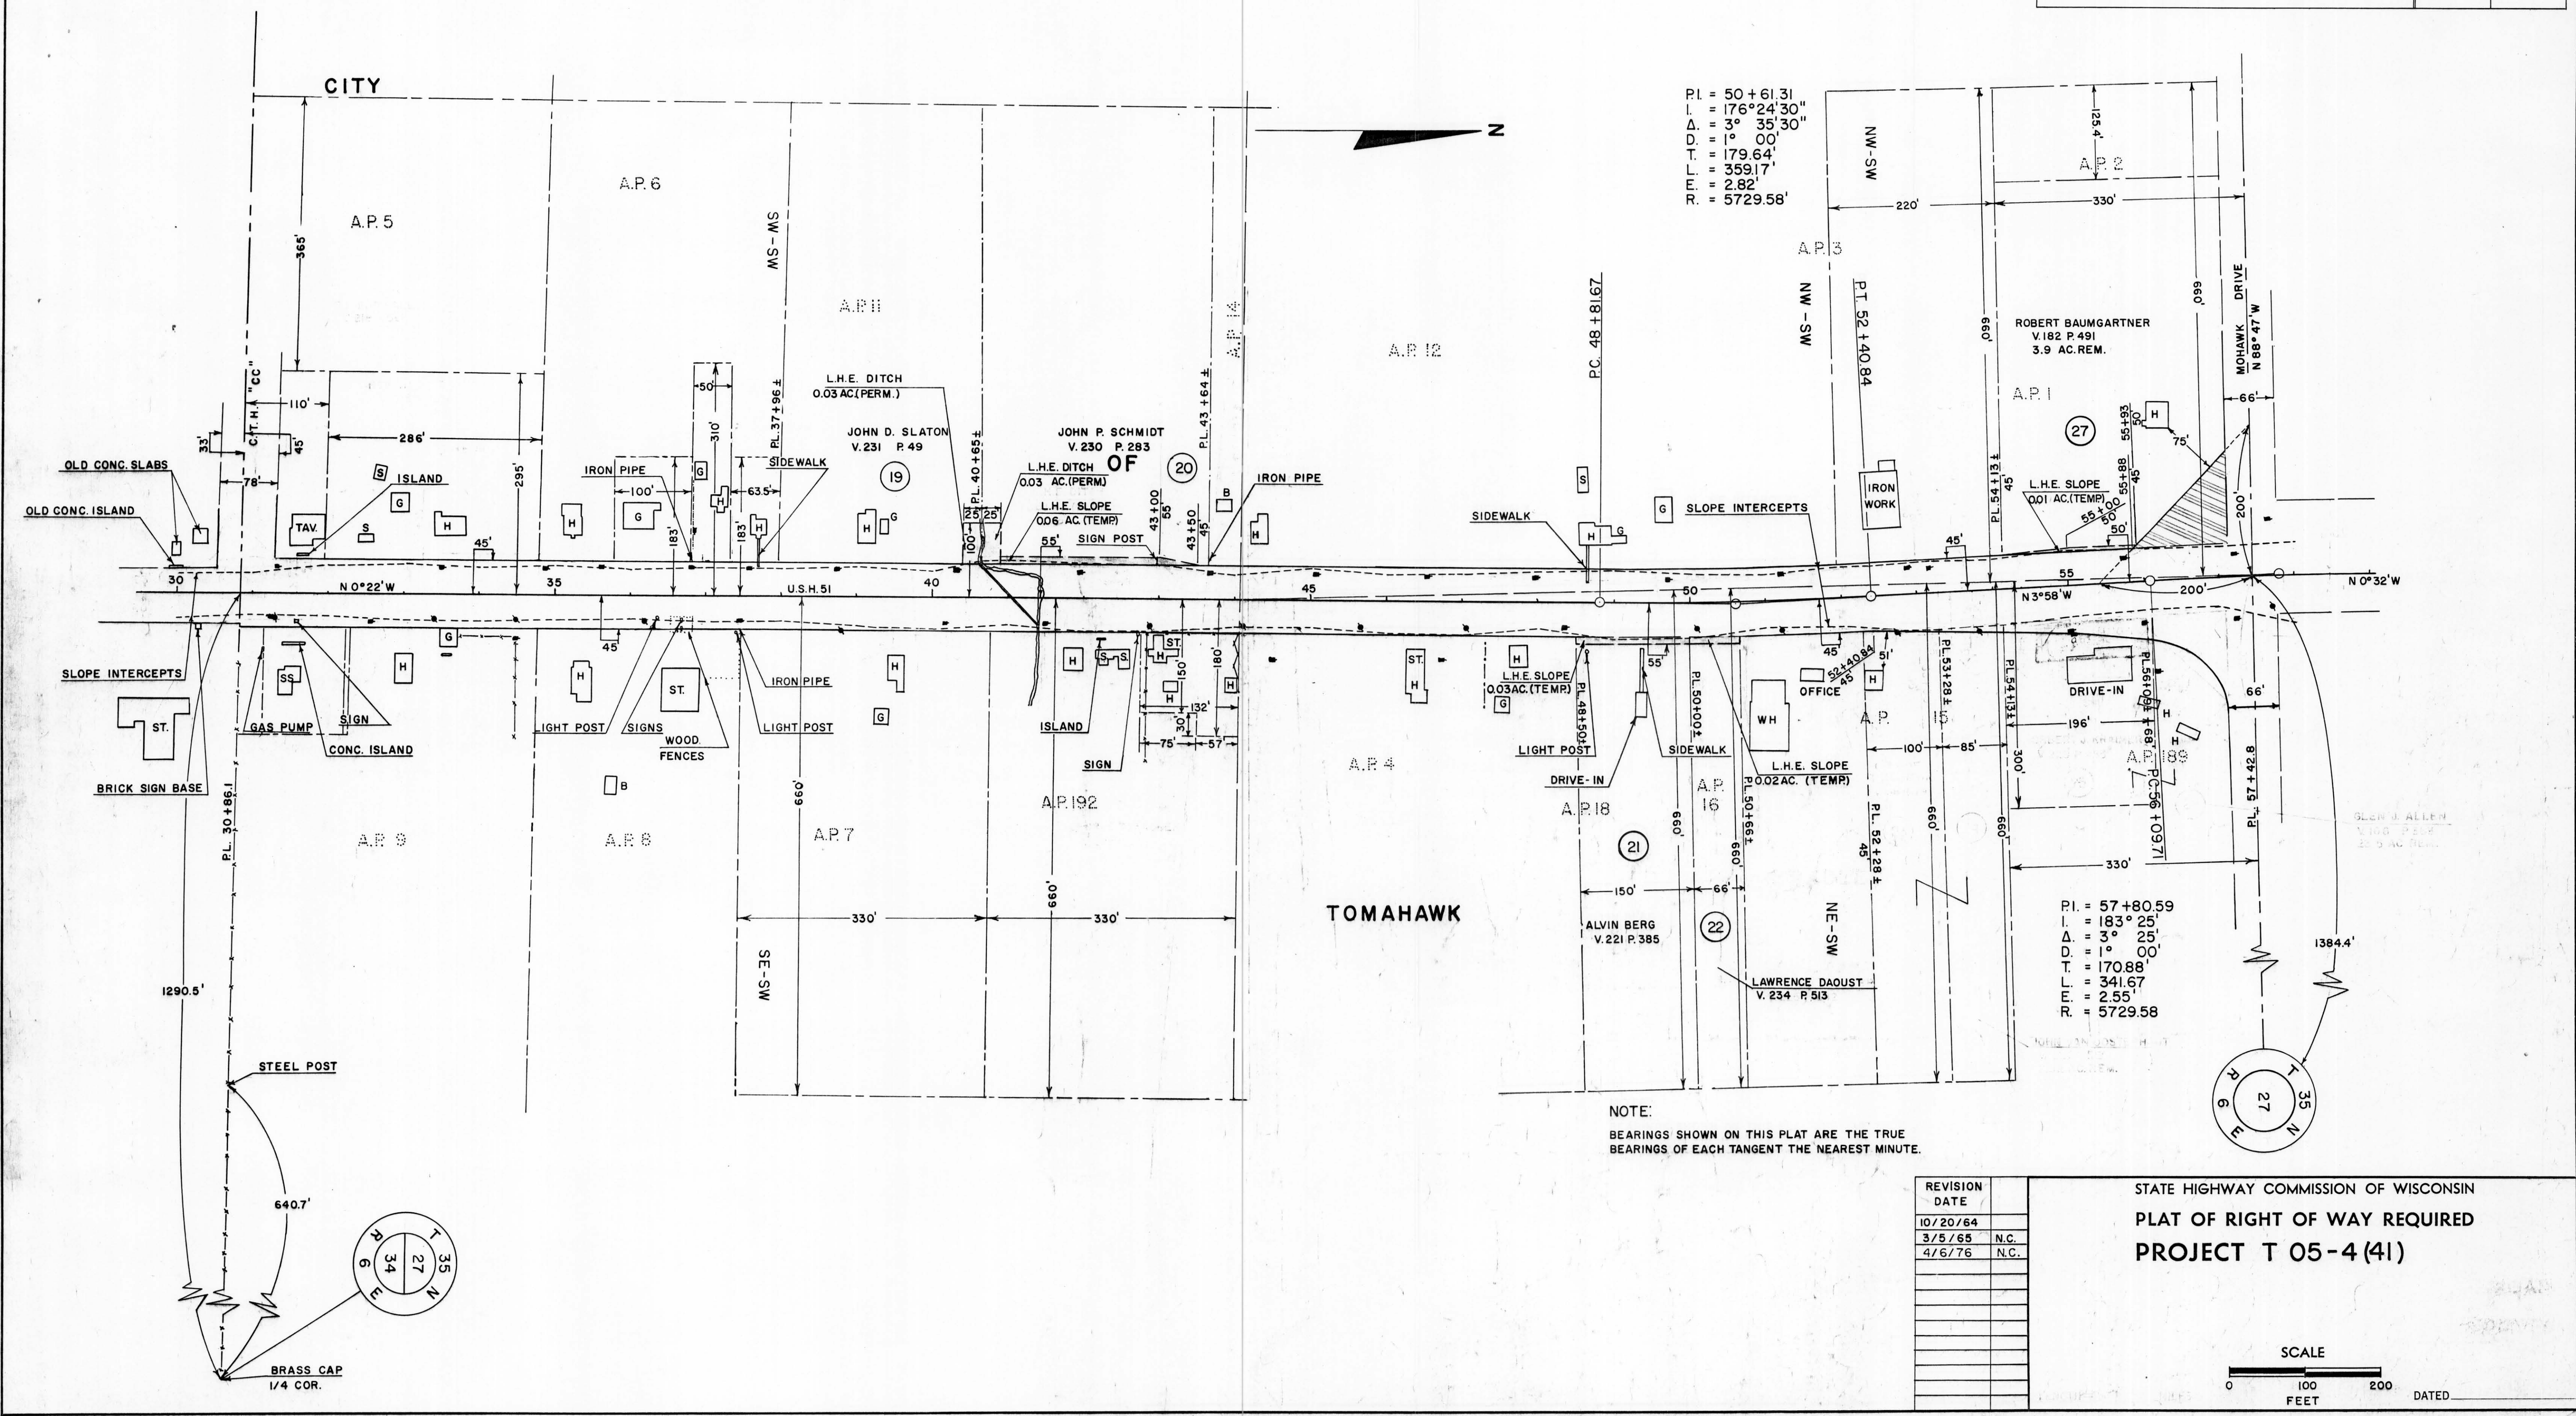

P.I. = 50+61.31
 L. = 176°24'30"
 Δ = 3° 35' 30"
 D. = 1° 00'
 T. = 179.64'
 L. = 359.17'
 E. = 2.82'
 R. = 5729.58'

P.I. = 57+80.59
 L. = 183° 25'
 Δ = 3° 25'
 D. = 1° 00'
 T. = 170.88'
 L. = 341.67'
 E. = 2.55'
 R. = 5729.58'

NOTE:
 BEARINGS SHOWN ON THIS PLAT ARE THE TRUE BEARINGS OF EACH TANGENT THE NEAREST MINUTE.

REVISION DATE	
10/20/64	
3/5/65	N.C.
4/6/76	N.C.

STATE HIGHWAY COMMISSION OF WISCONSIN
 PLAT OF RIGHT OF WAY REQUIRED
 PROJECT T 05-4(41)

