
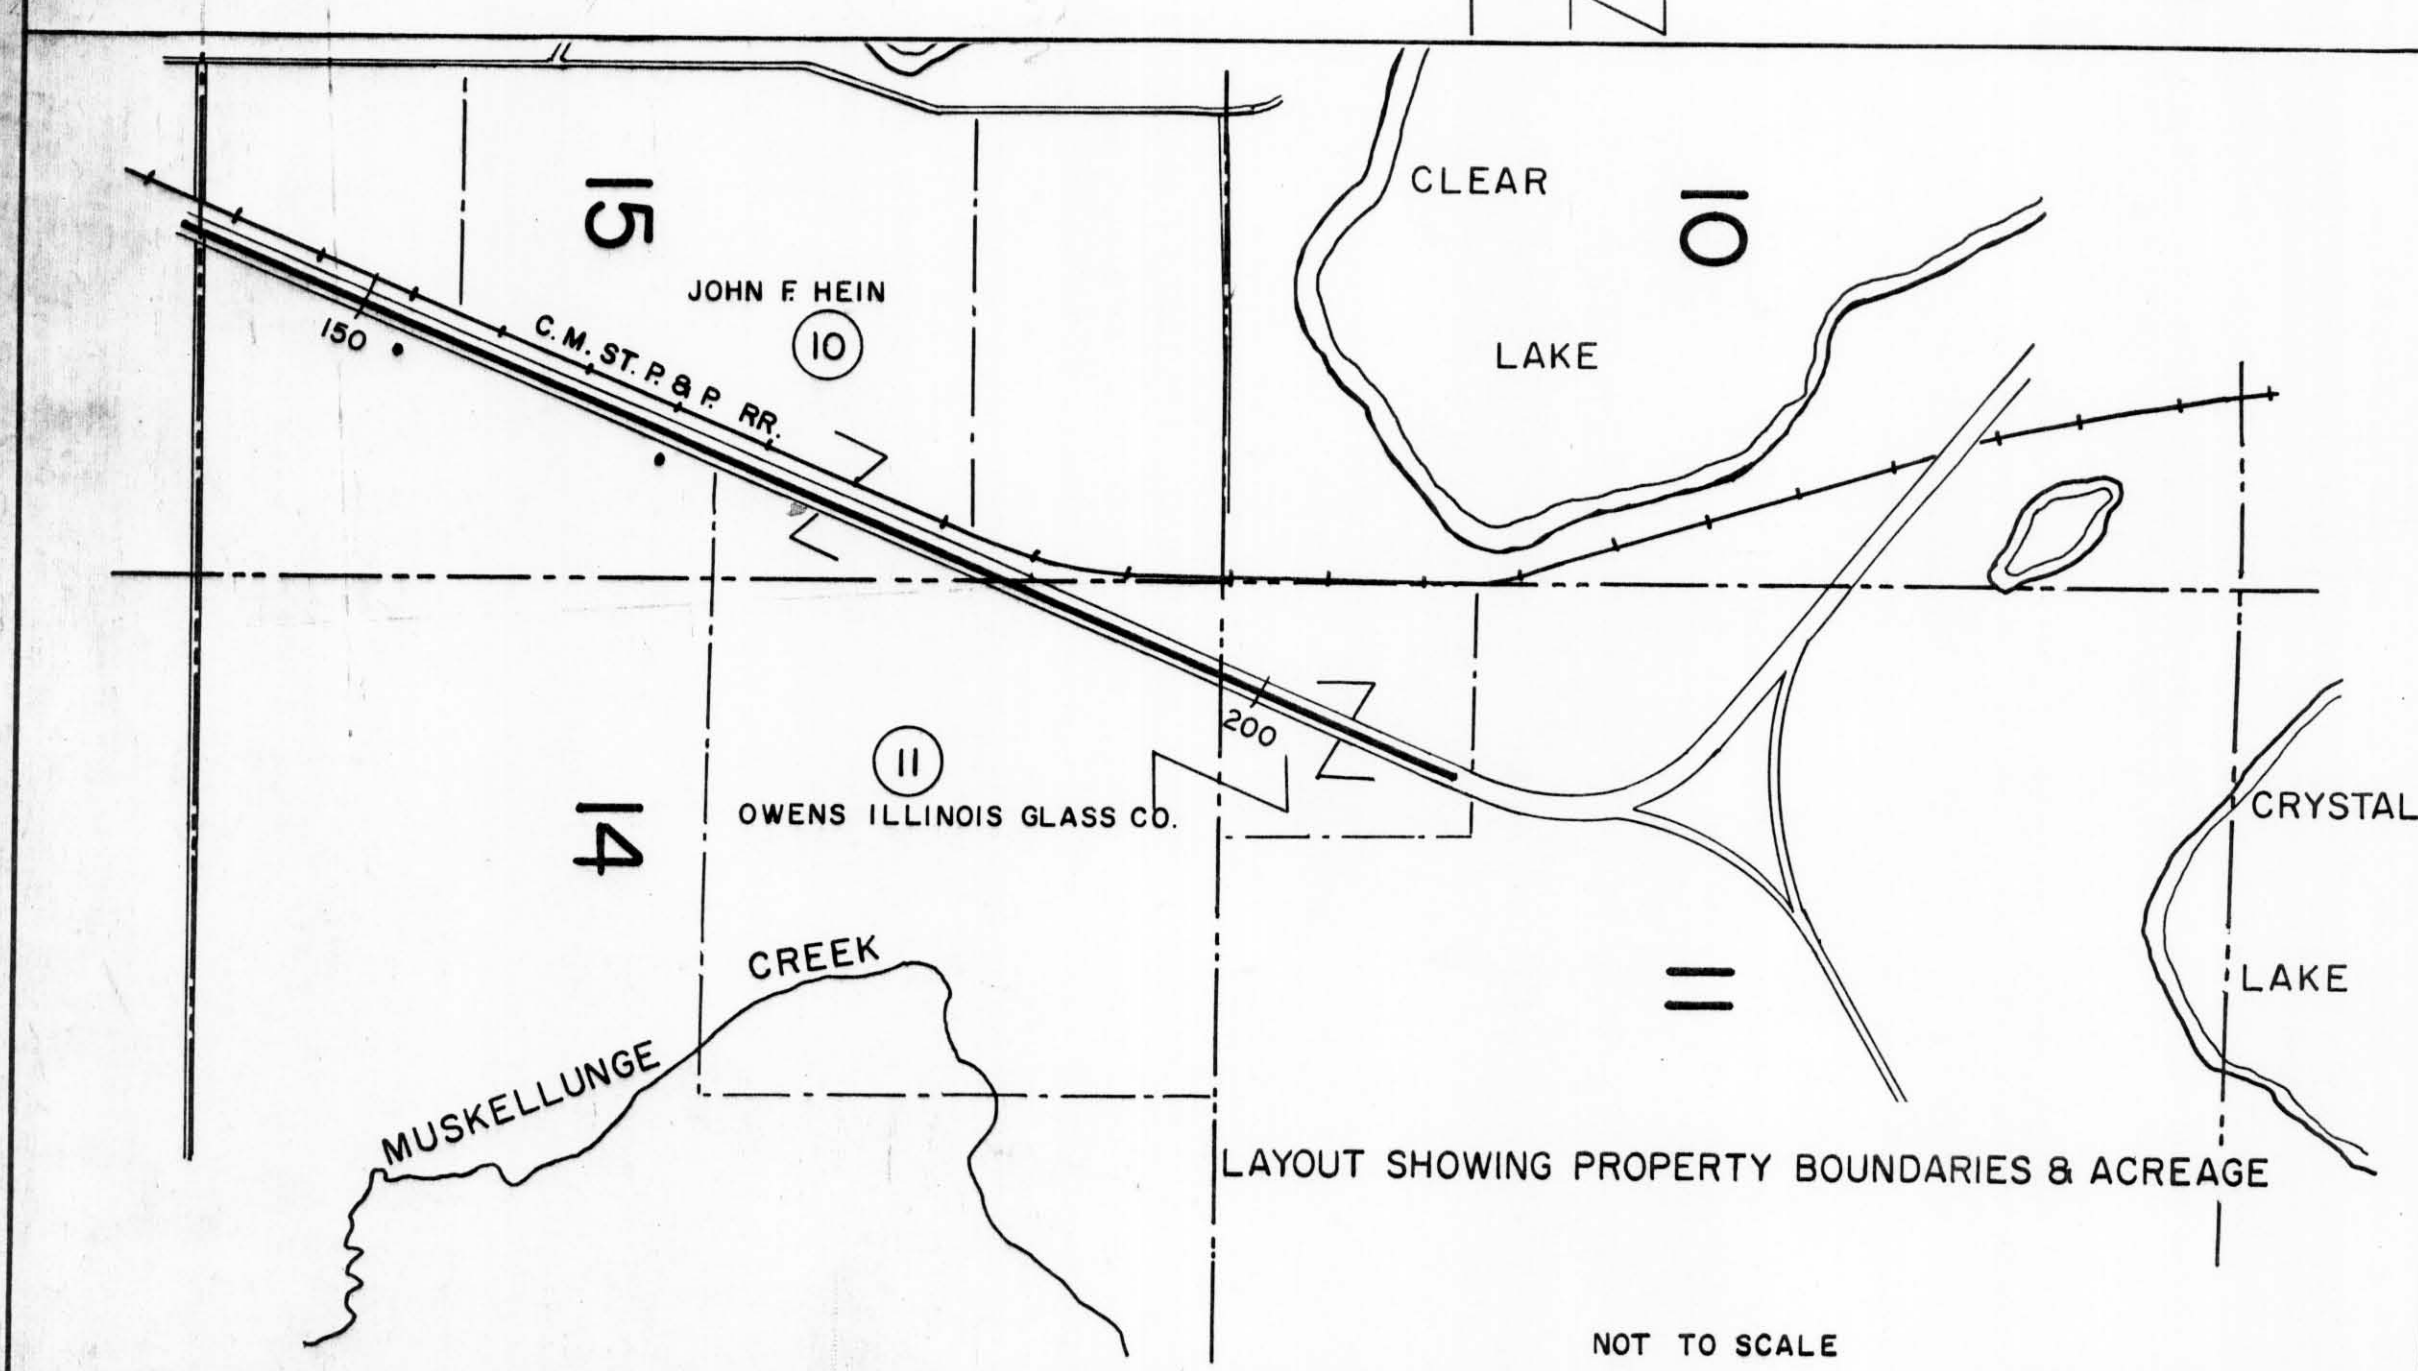


COUNTY AND HIGHWAY	ROUTE AND SECTION	CLASS AND AGREEMENT		FEDERAL DIVISION OFFICE	SHEET NUMBER	TOTAL SHEETS
		STATE	FEDERAL			
35.1	5.4	23.41		4	4.5	
CONST. PROJECT						

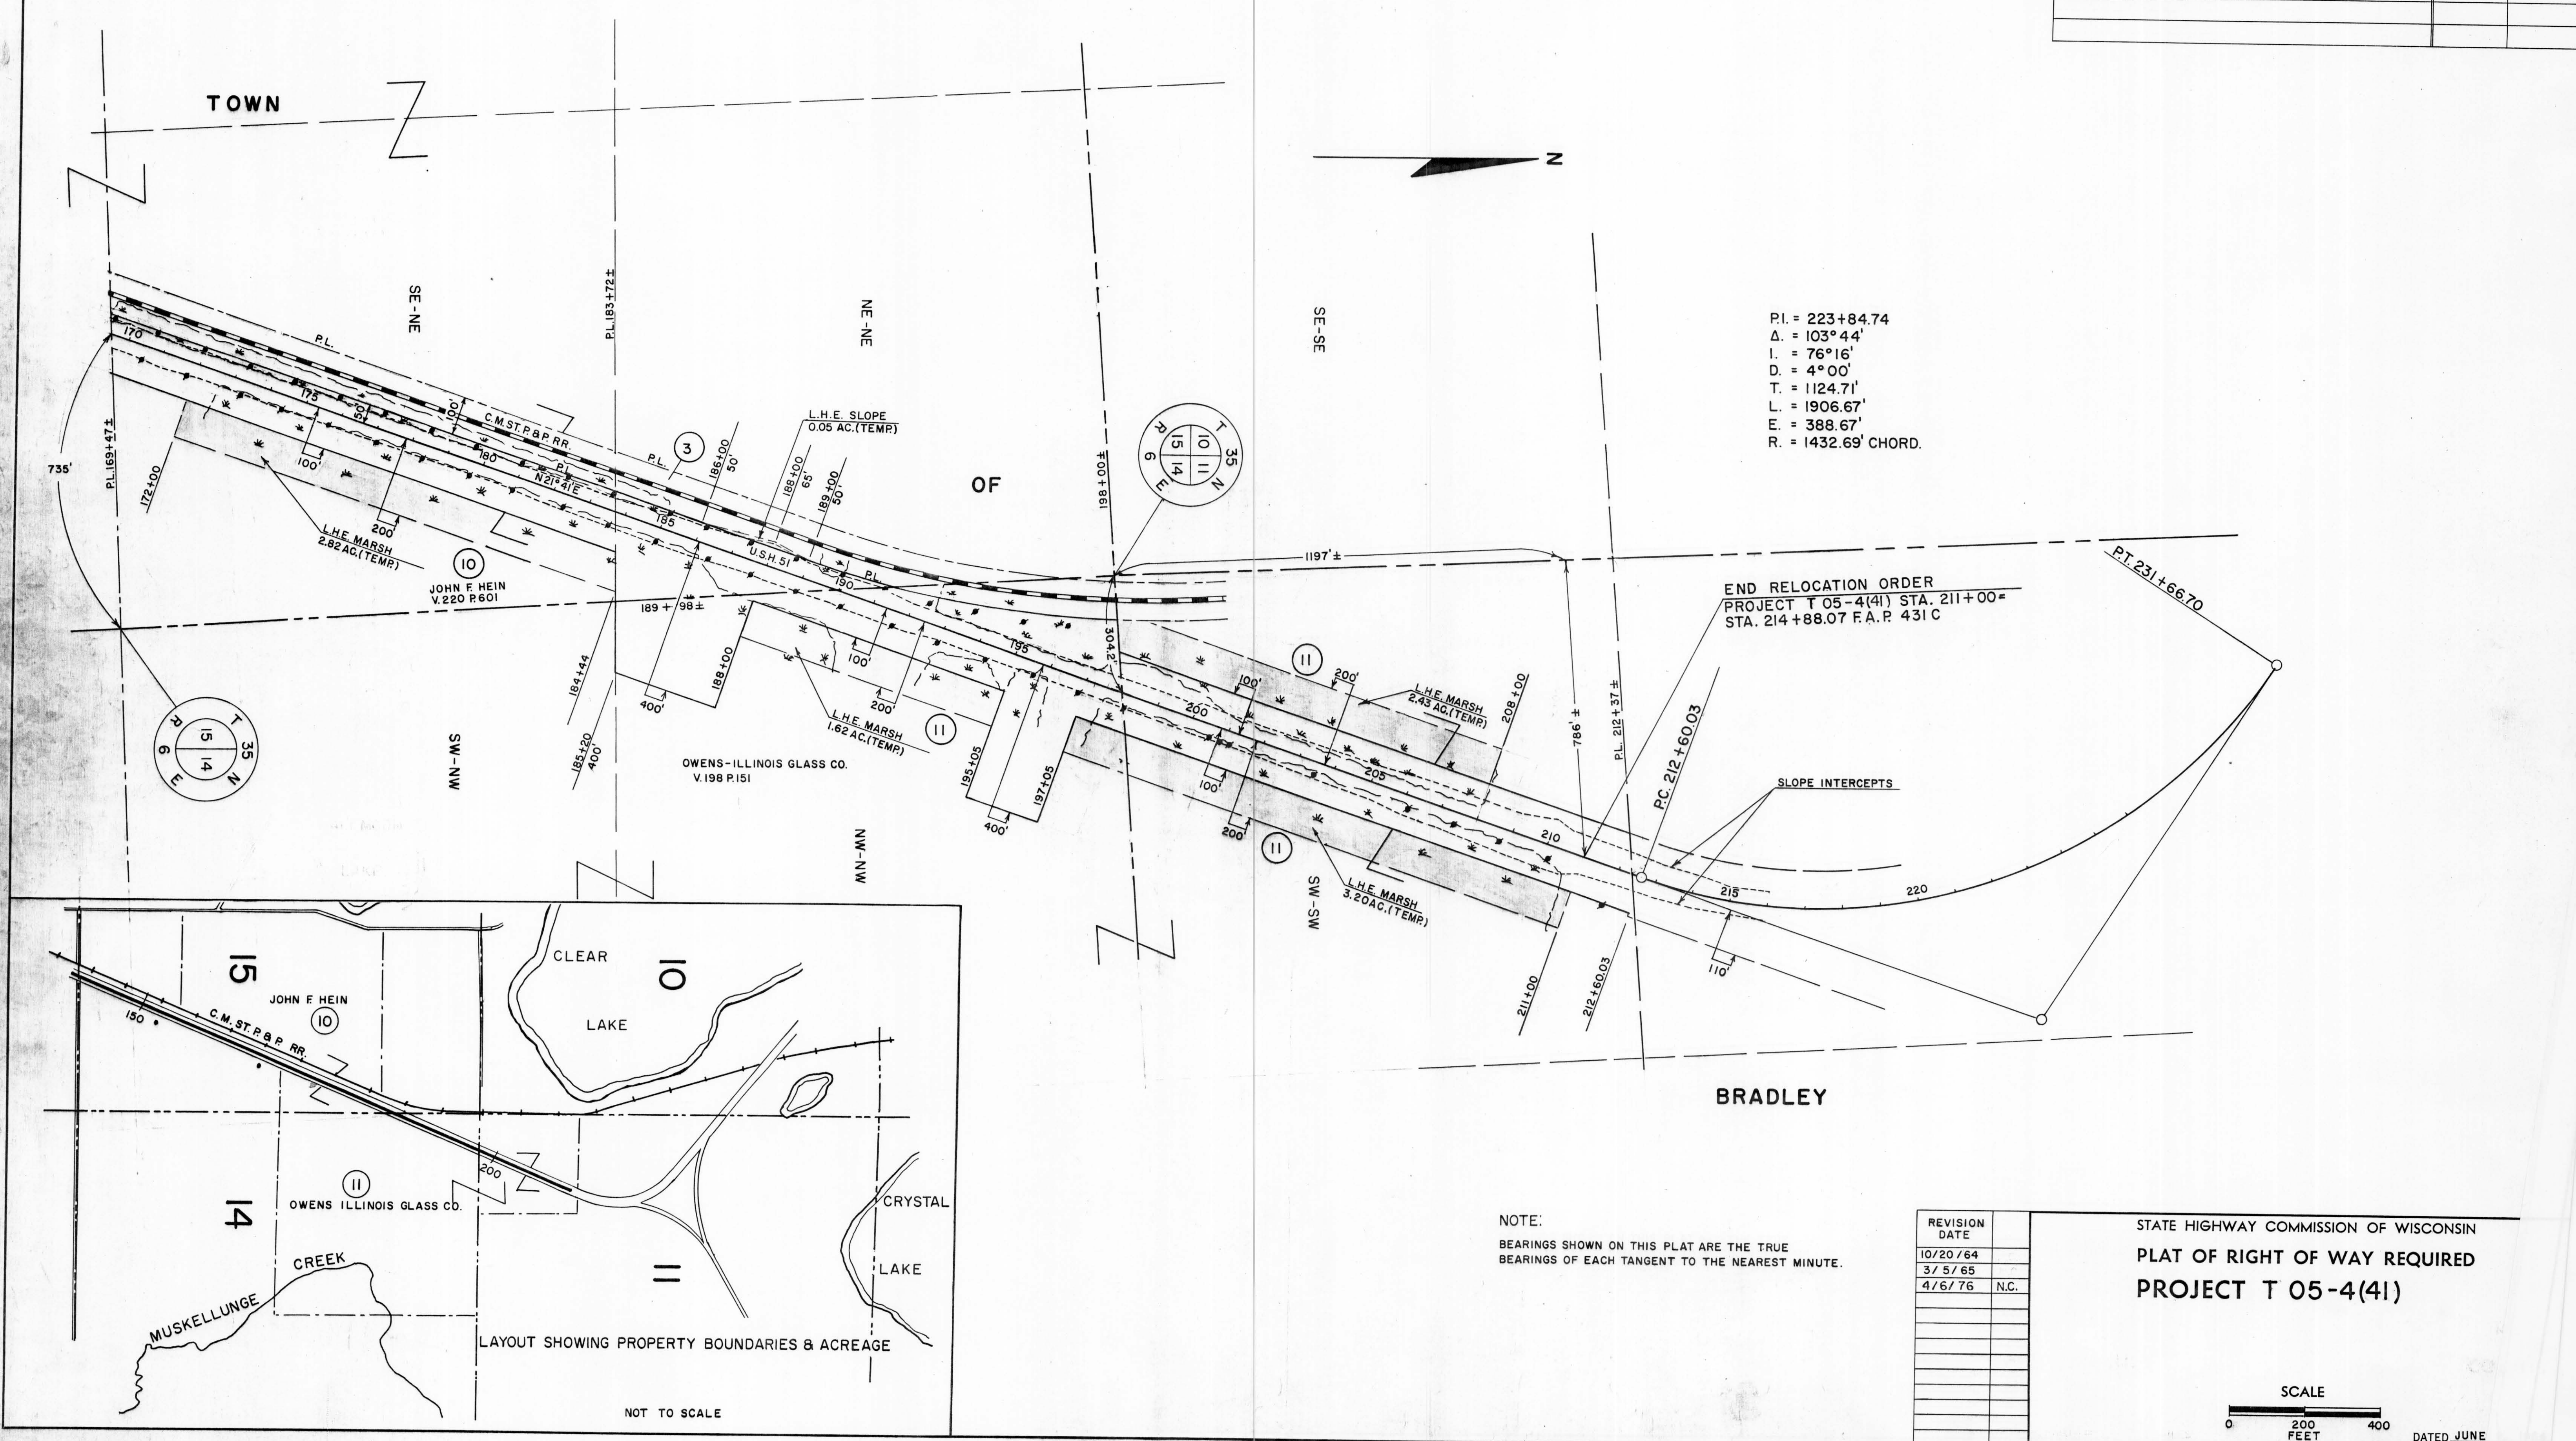

NOTE:
BEARINGS SHOWN ON THIS PLAT ARE THE TRUE BEARINGS OF EACH TANGENT TO THE NEAREST MINUTE.

REVISION DATE
10/20/64
3/5/65
4/6/76 N.C.

STATE HIGHWAY COMMISSION OF WISCONSIN
**PLAT OF RIGHT OF WAY REQUIRED
 PROJECT T 05-4(41)**

SCALE
 0 200 400 FEET
 DATED JUNE