
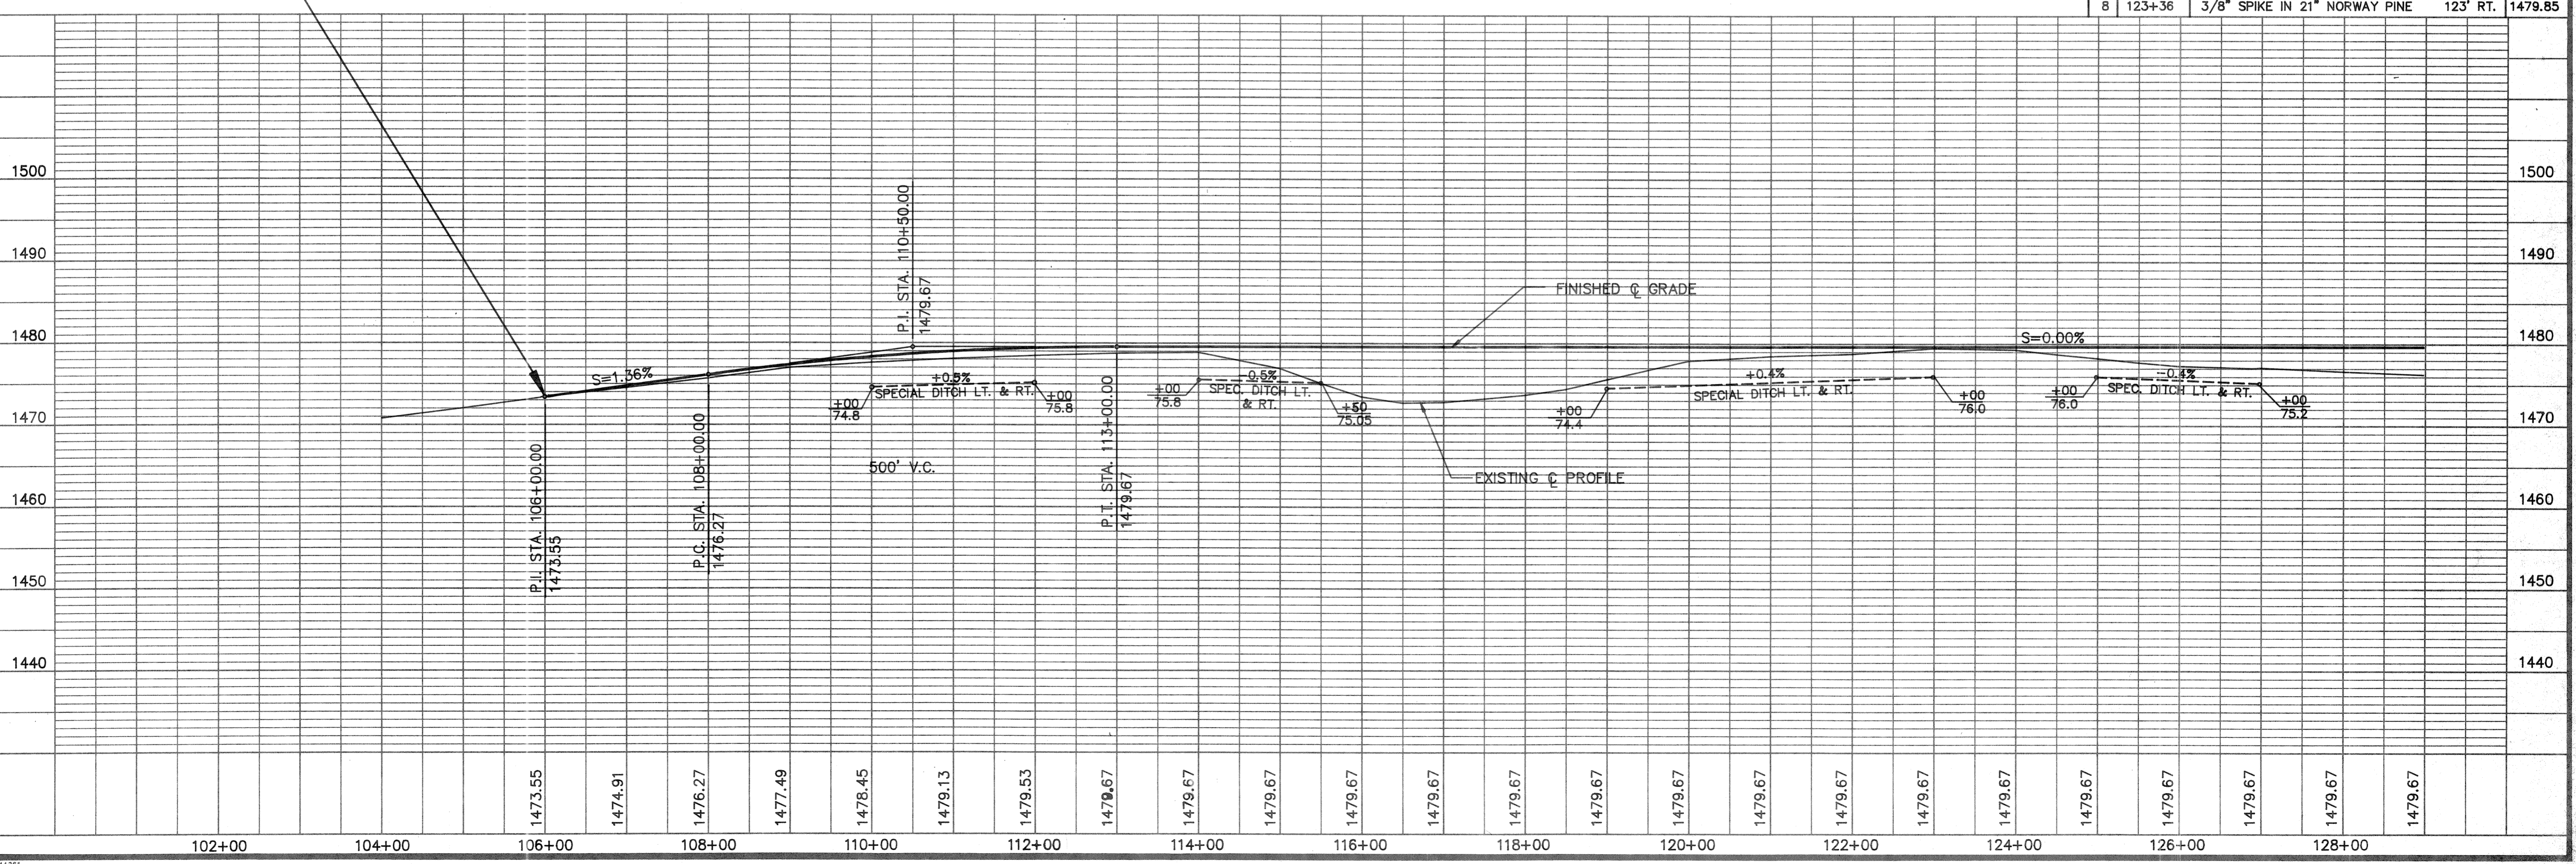


PLAN / PROFILE

SEC. 24, T 35N, R 6 E
TOWN OF BRADLEY

SEC. 25, T 35 N, R 6 E
TOWN OF BRADLEY

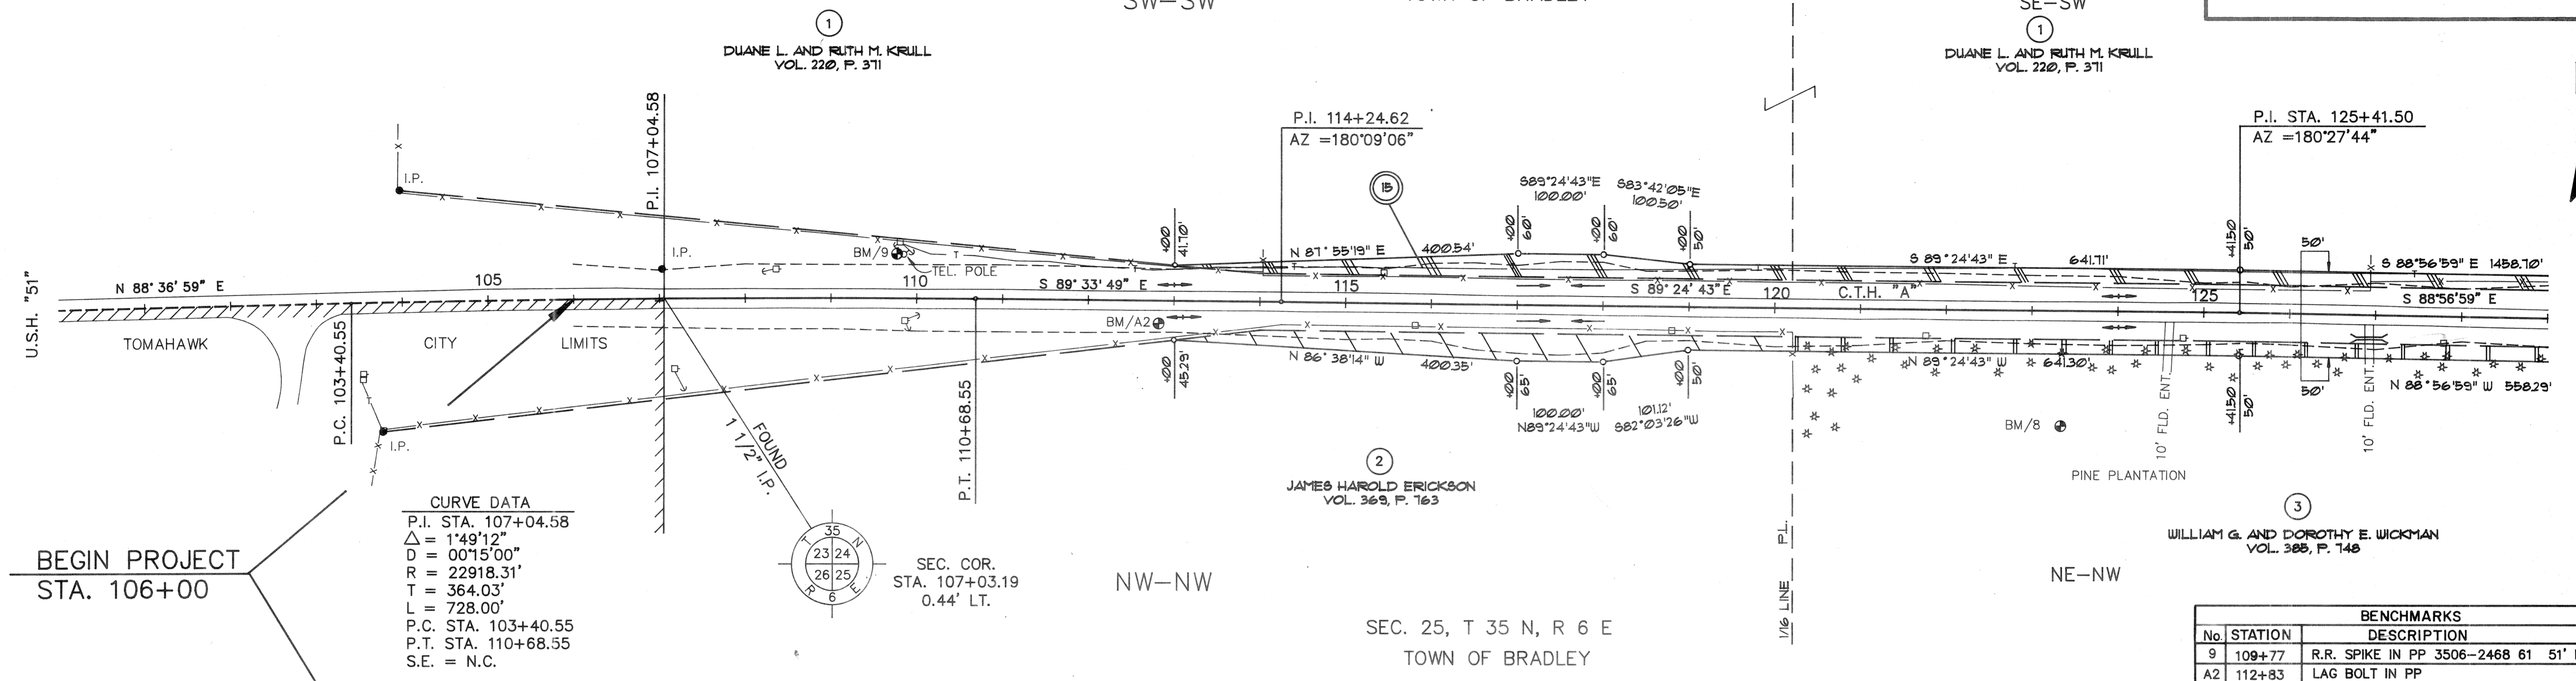

DRAWING NAME:
LAYERS OFF:
511381