


PLAN / PROFILE


SEC. 24, T 35 N, R 6 E
TOWN OF BRADLEY

STA. 146+33.65 C.T.H. "A"
STA. 10+00 ECHO VALLEY ROAD
CONSTRUCT TYPE "C" INTERSECTION

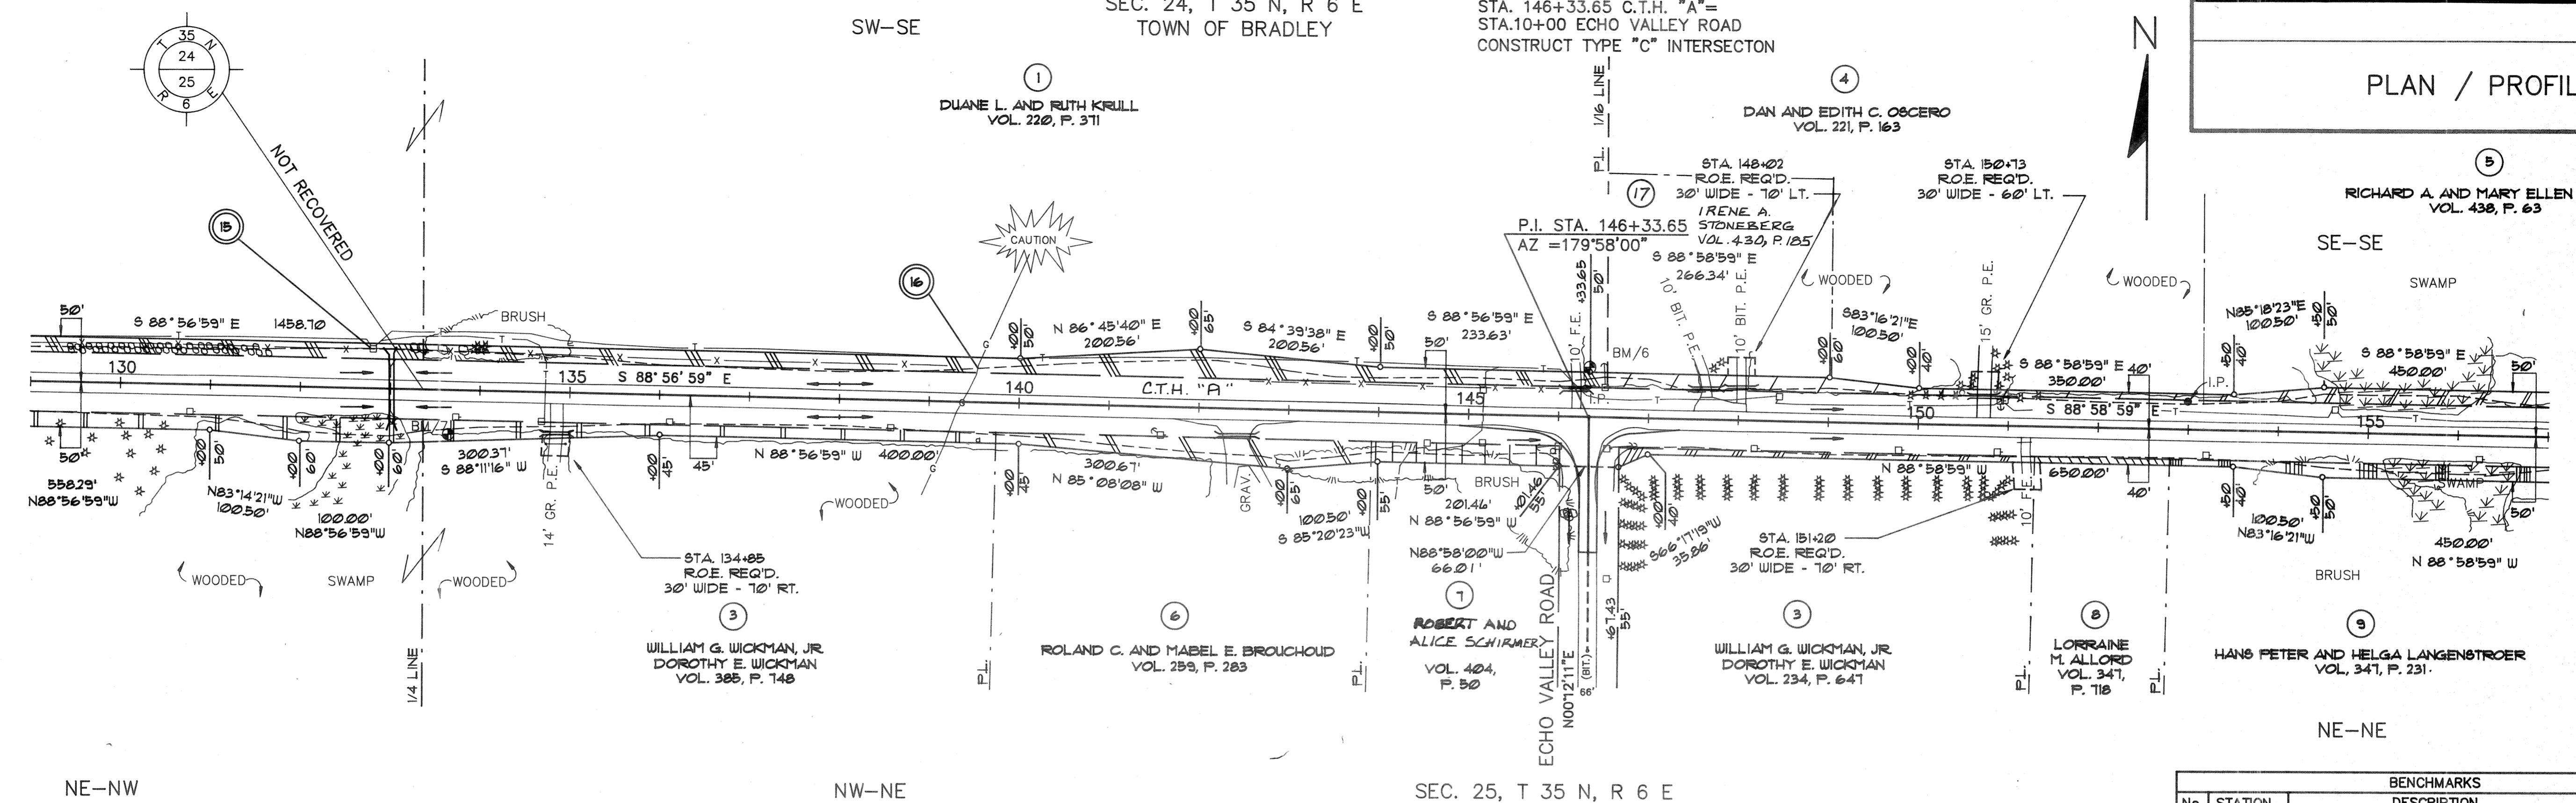

BENCHMARKS			
No.	STATION	DESCRIPTION	ELEV.
7	133+66	3/8" SPIKE IN TRIPLE 12" OAK	49' RT. 1473.93
6	146+33	3/8" SPIKE IN 18" NORWAY PINE	55' LT. 1476.43

SEC. 25, T 35 N, R 6 E
TOWN OF BRADLEY

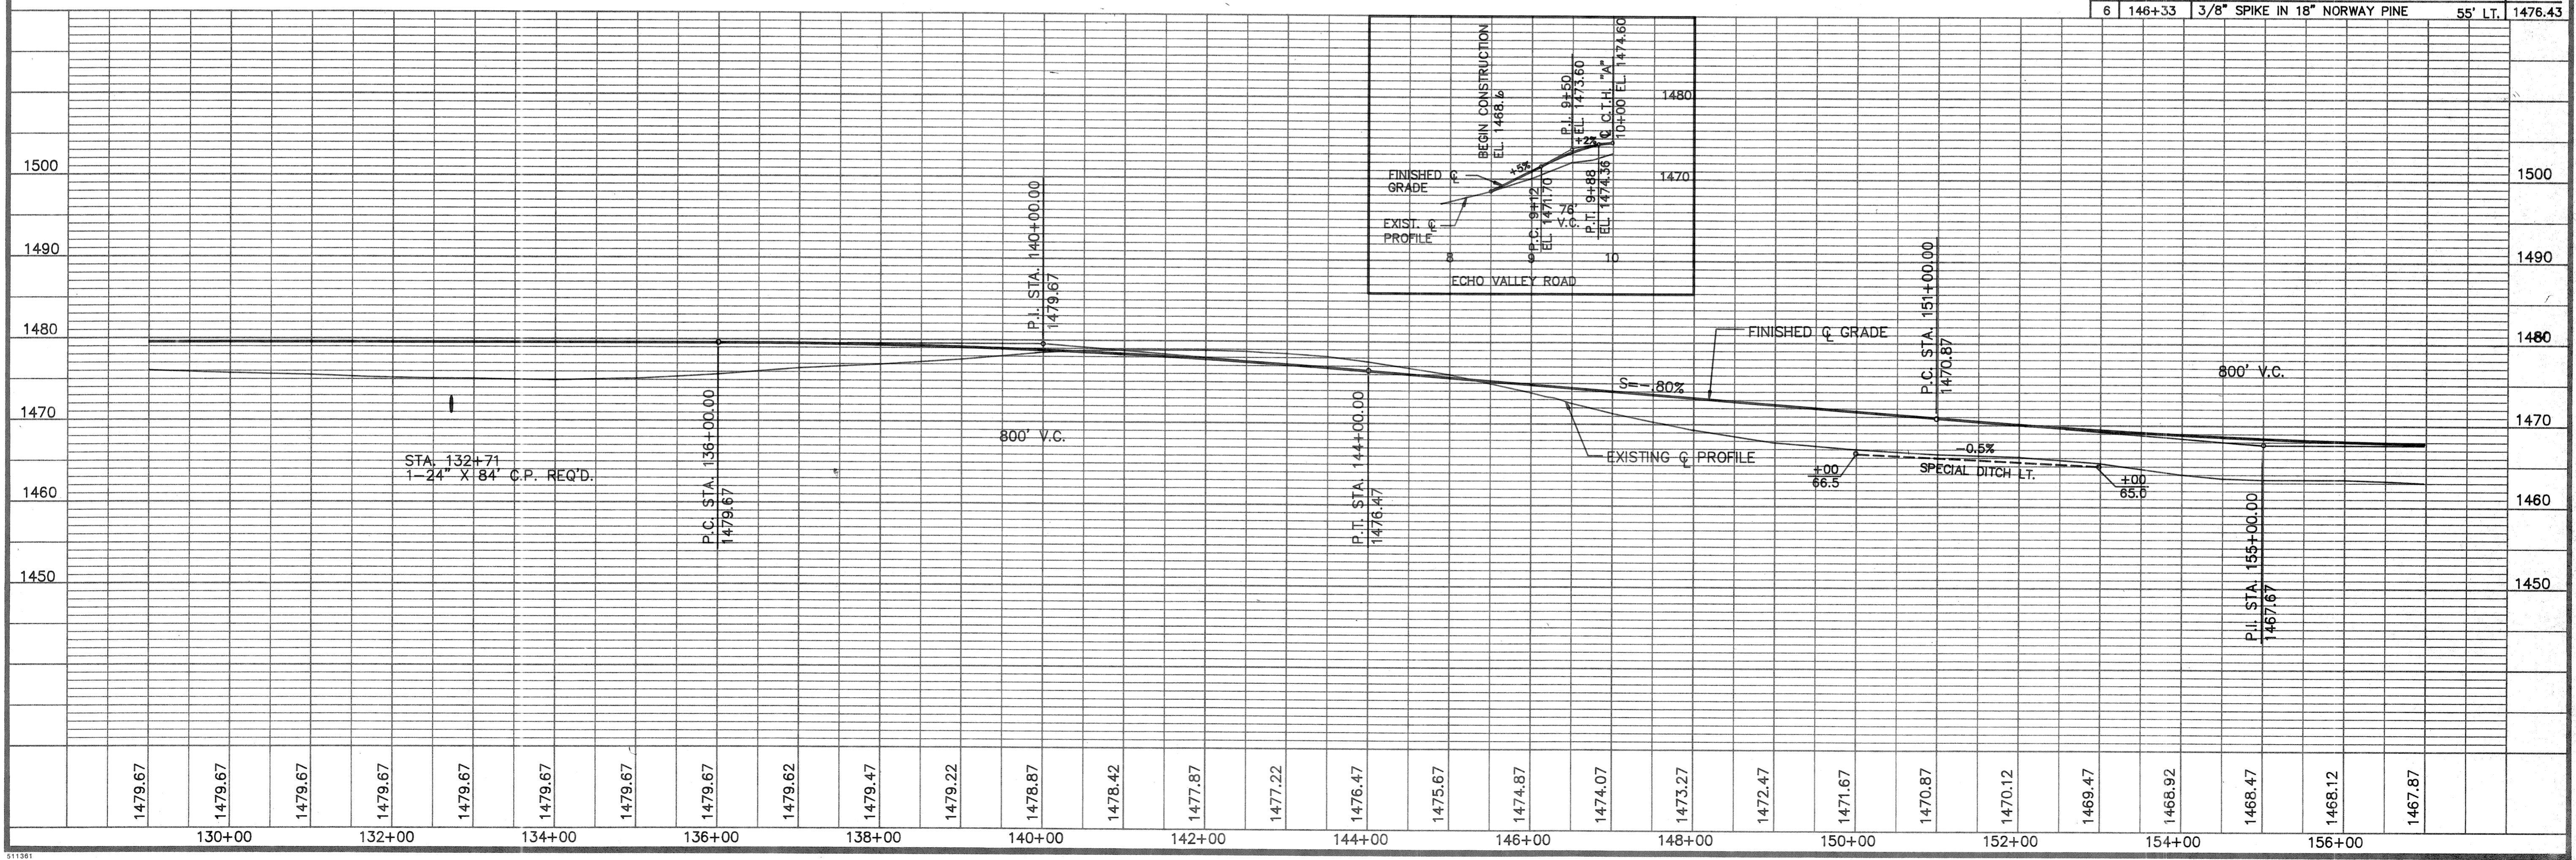

DRAWING NAME:
LAYER OFF:
SHEET JOB #