


PROJECT I.D. No. 35/6/22 & 23A
 TITLE: 1987 RECONSTRUCTION OF CTH "A"
 SCALE: 1"=50' HORIZONTAL ; 1"=2' VERTICAL
 SHEET No. 2 of

$R_H = 107,851$
 $D = 0^\circ - 03' - 11''$
 $L = 1650.10'$

PLAN
 SURVEYED
 PLOTTED
 ALIGNMENT CHECKED
 RT. OF WAY CHECKED
 NOTE BOOK NO. _____
 DATE _____

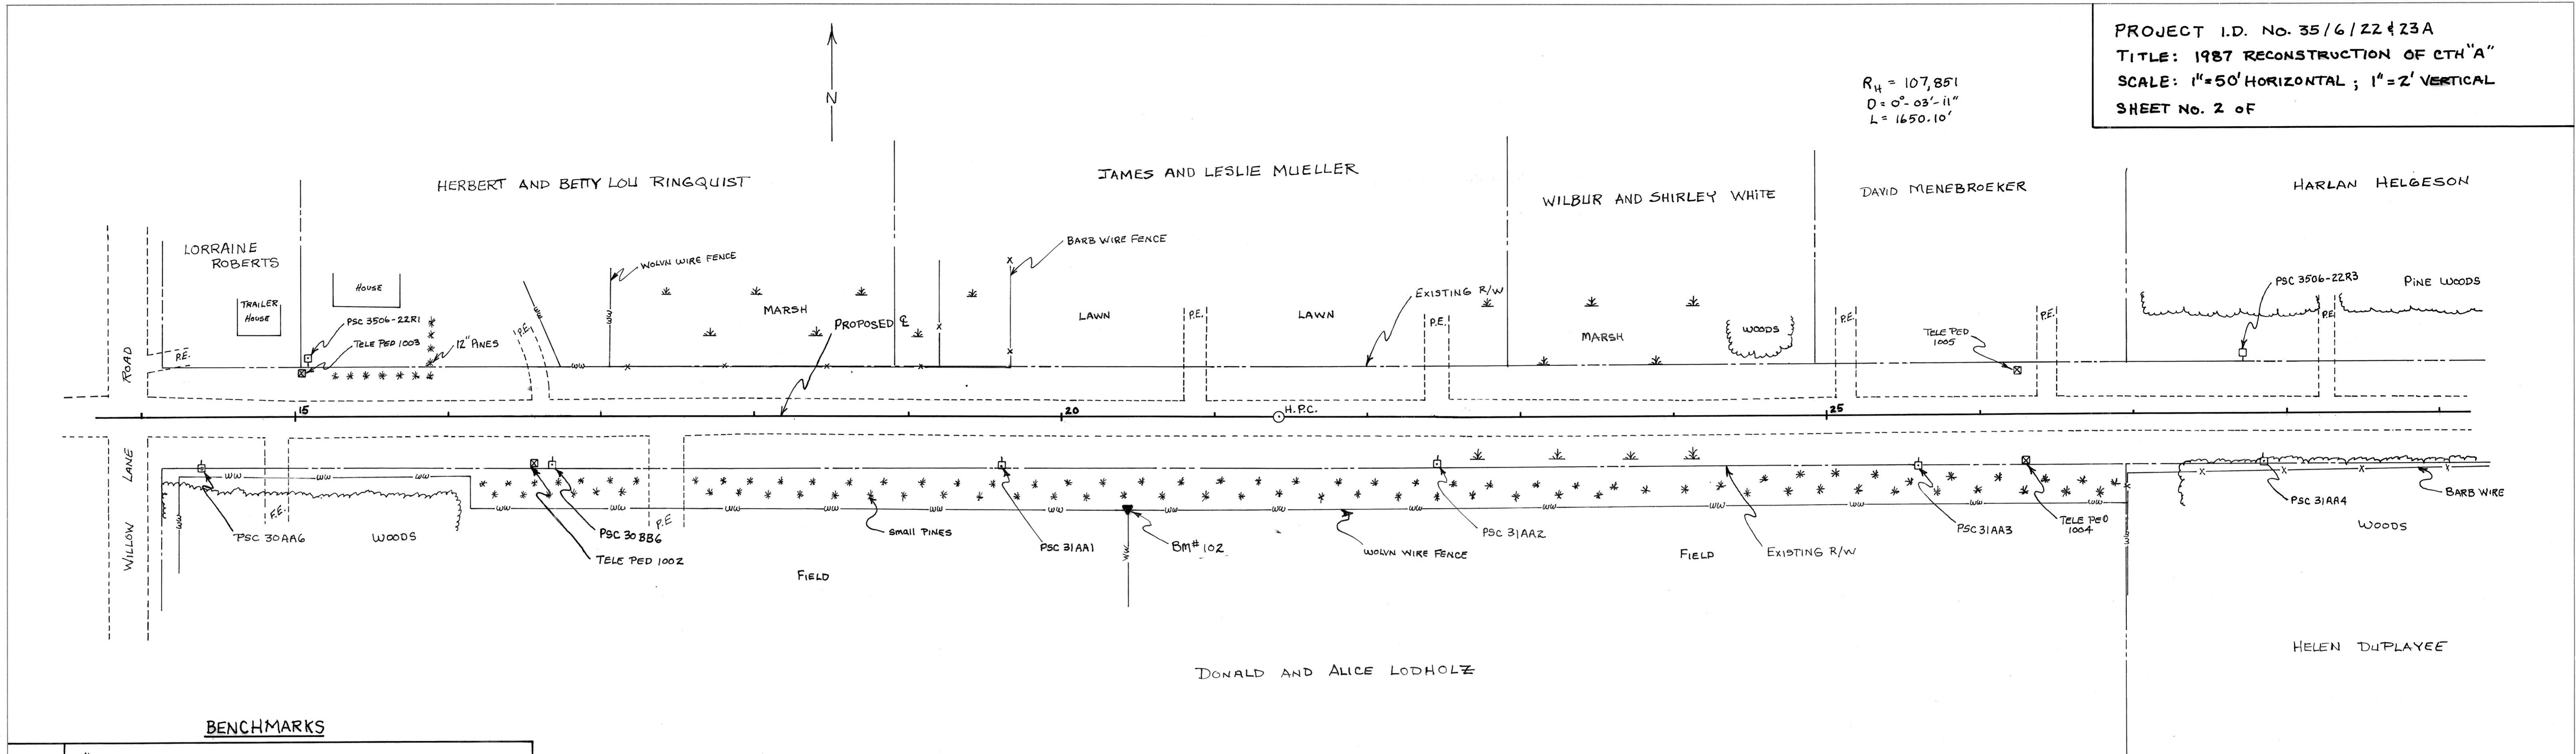

BENCHMARKS

102 4" SPIKE W/ ORANGE TAB 10" OFF THE GROUND ON NORTH FACE OF WOLVEN WIRE FENCE POST 60' SOUTH OF ϕ AT STATION 20+44. ELEVATION = 1470.21

PROFILE
 SURVEYED
 GRADES CHECKED
 B.M. NOTED
 STRUCTURE NOTATIONS CHKD
 NOTE BOOK NO. _____
 DATE _____

