

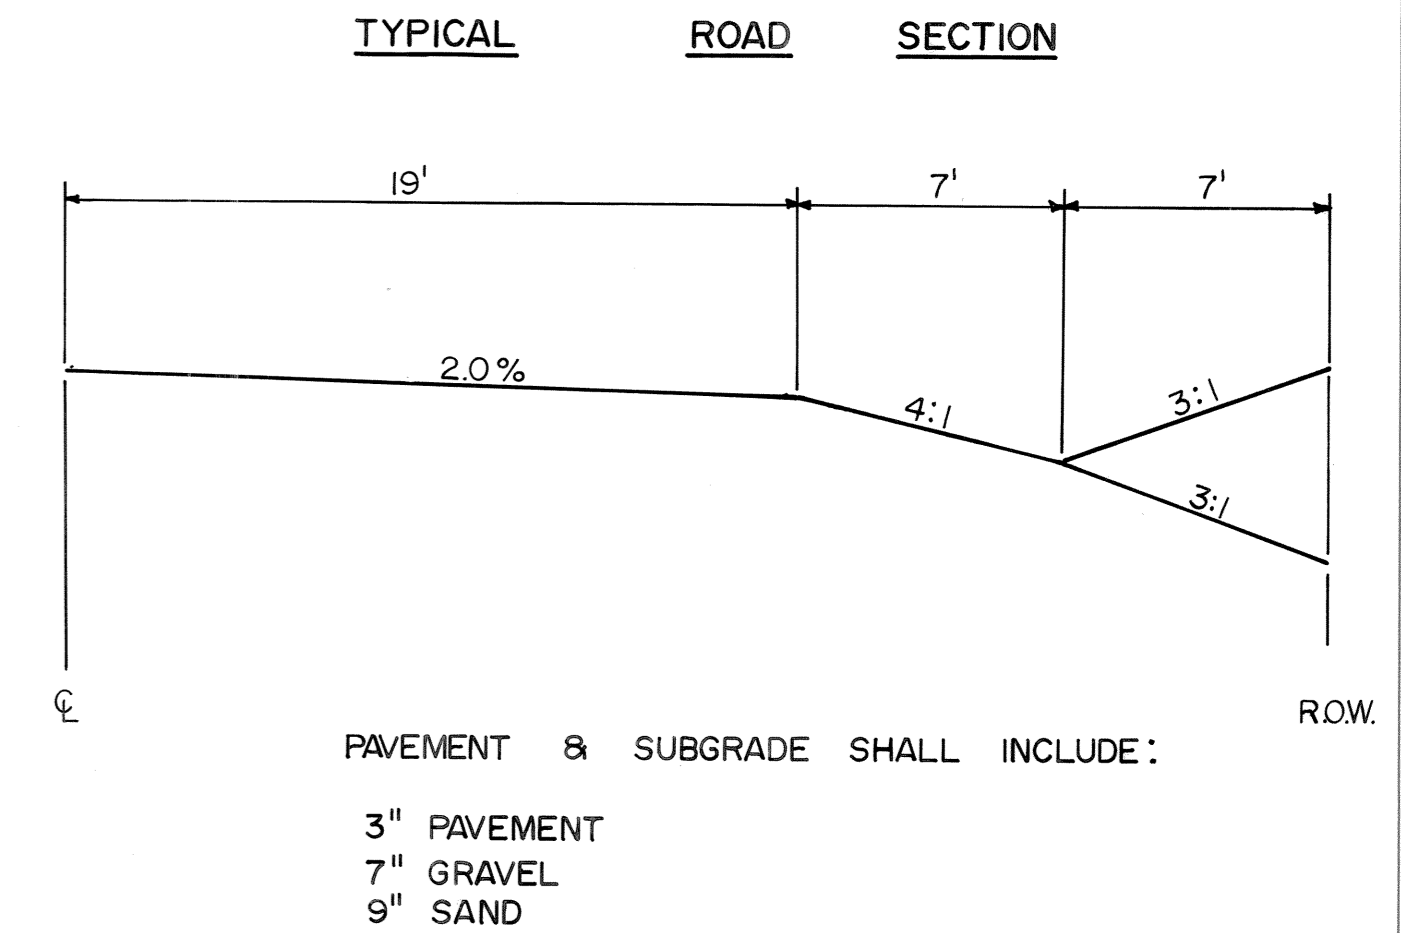


PLAN	SURVEYED	DATE
	PLOTTED	
	ALIGNMENT CHECKED	
	RT. OF WAY CHECKED	
NOTE BOOK NO.		

PROFILE	SURVEYED	DATE
	PLOTTED	
	GRADES CHECKED	
	STRUCTURE NOTATIONS CHK'D	
NOTE BOOK NO.		

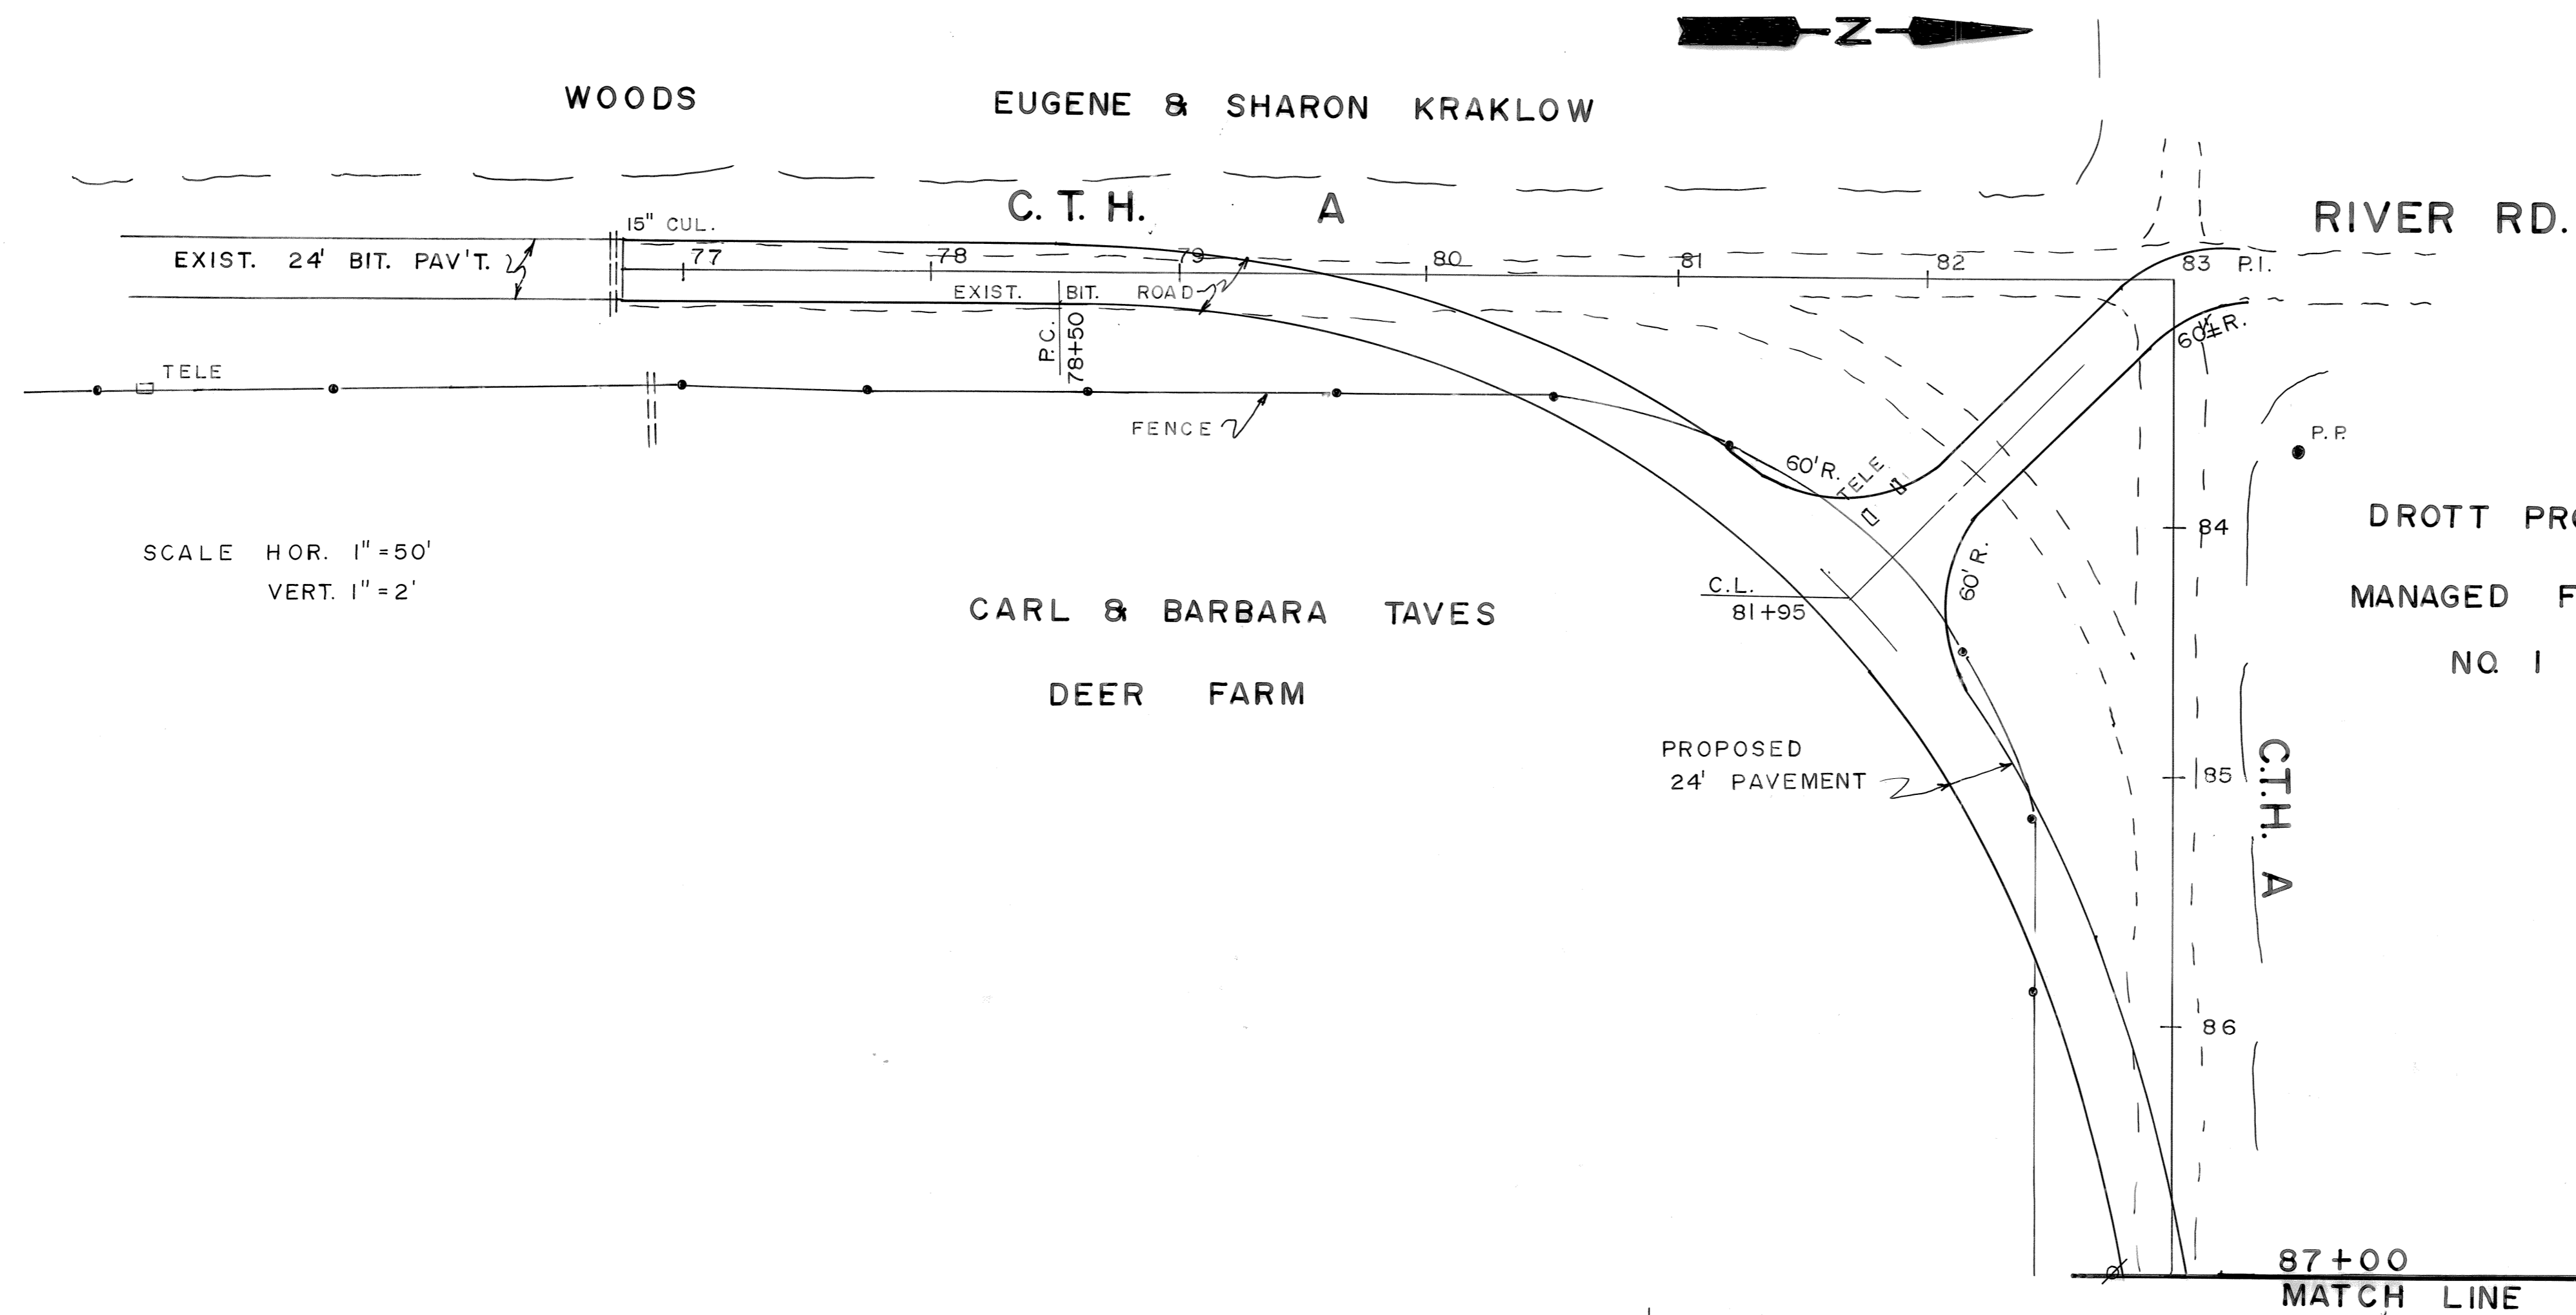


RECONSTRUCTION	
C.T.H. "A"	RIVER ROAD EAST 1 MILE TO C.T.H. "H"
DRAWN BY: J.E.S.	
SCALE :	HORIZONTAL 1" = 50' VERTICAL 1" = 2'
DATE : JANUARY 3RD, 1995	

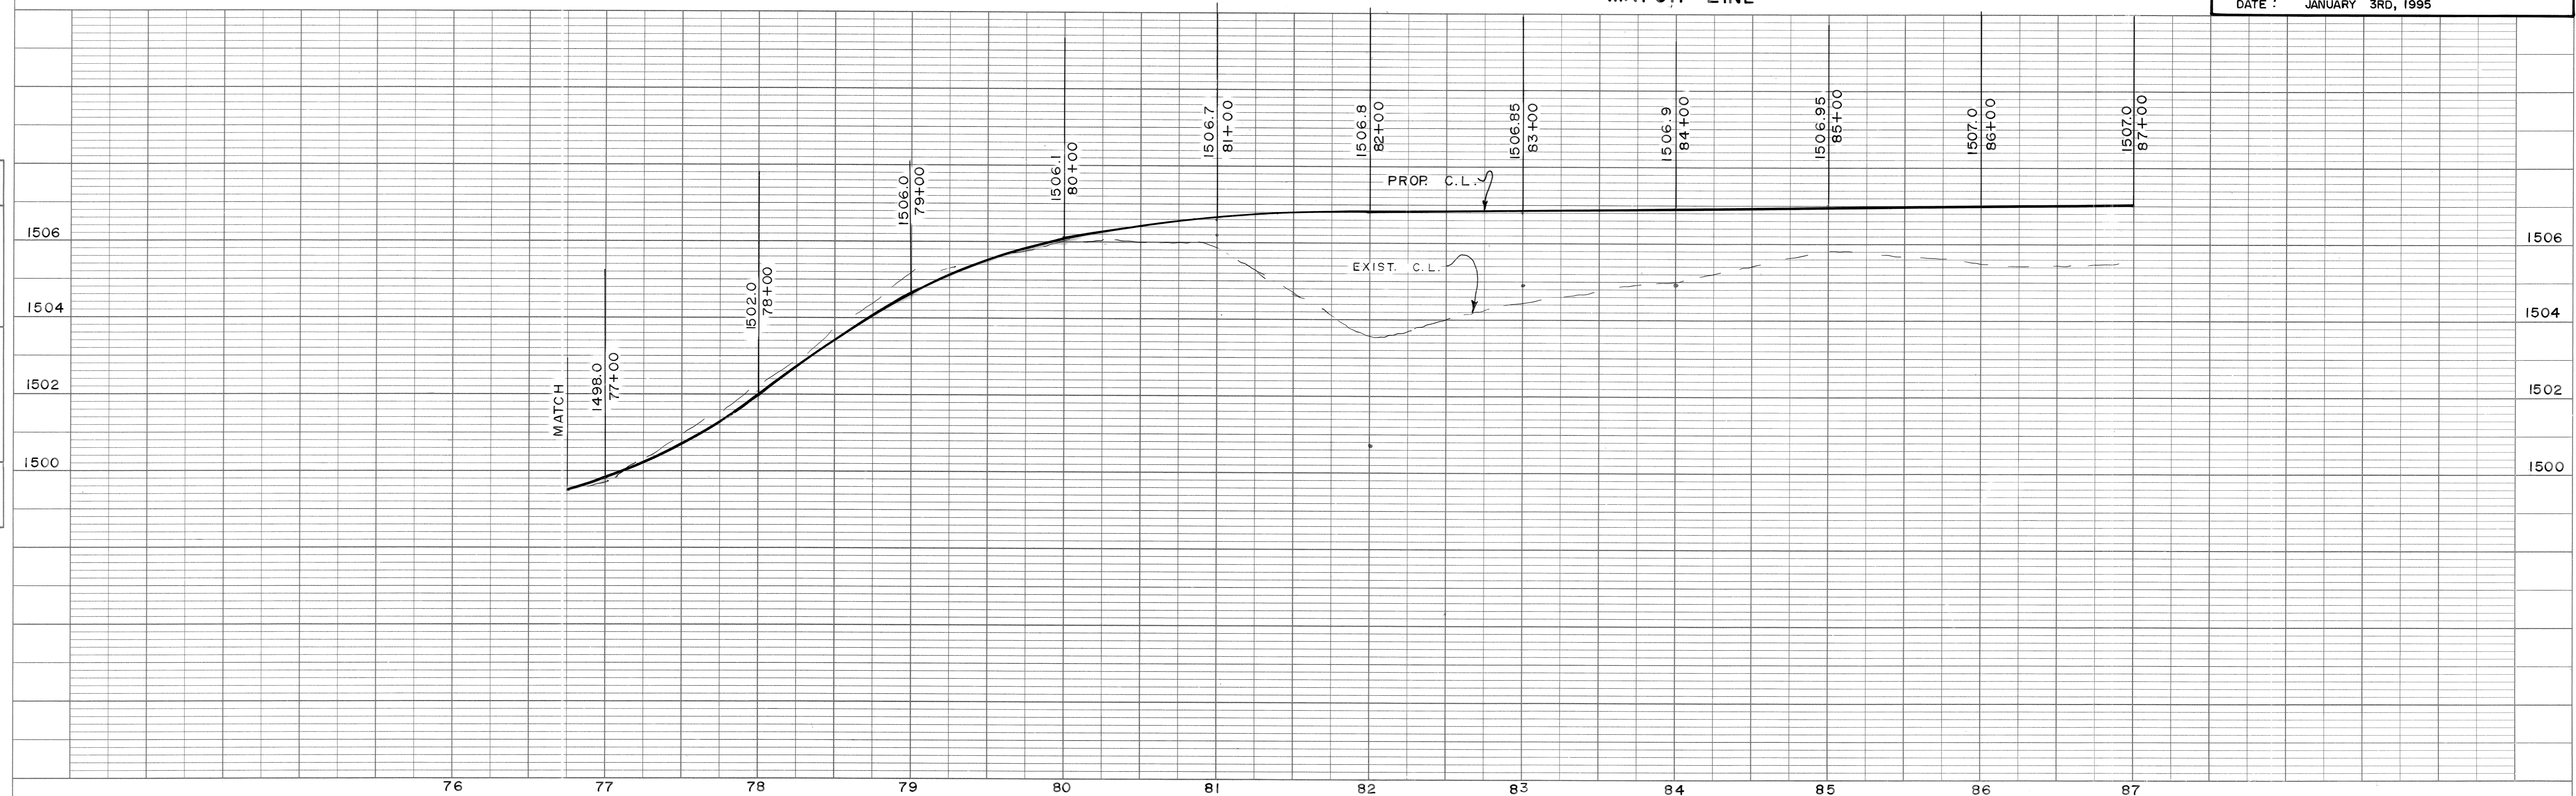

PLAN	DATE
SUBMITTED	BY
ALIGNED CHECKED	
RT. OF WAY CHECKED	
NOTE BOOK NO.	

PROFILE	DATE
SUBMITTED	BY
GRADES CHECKED	
STRUCTURE NOTATIONS CHK'D	
NOTE BOOK NO.	

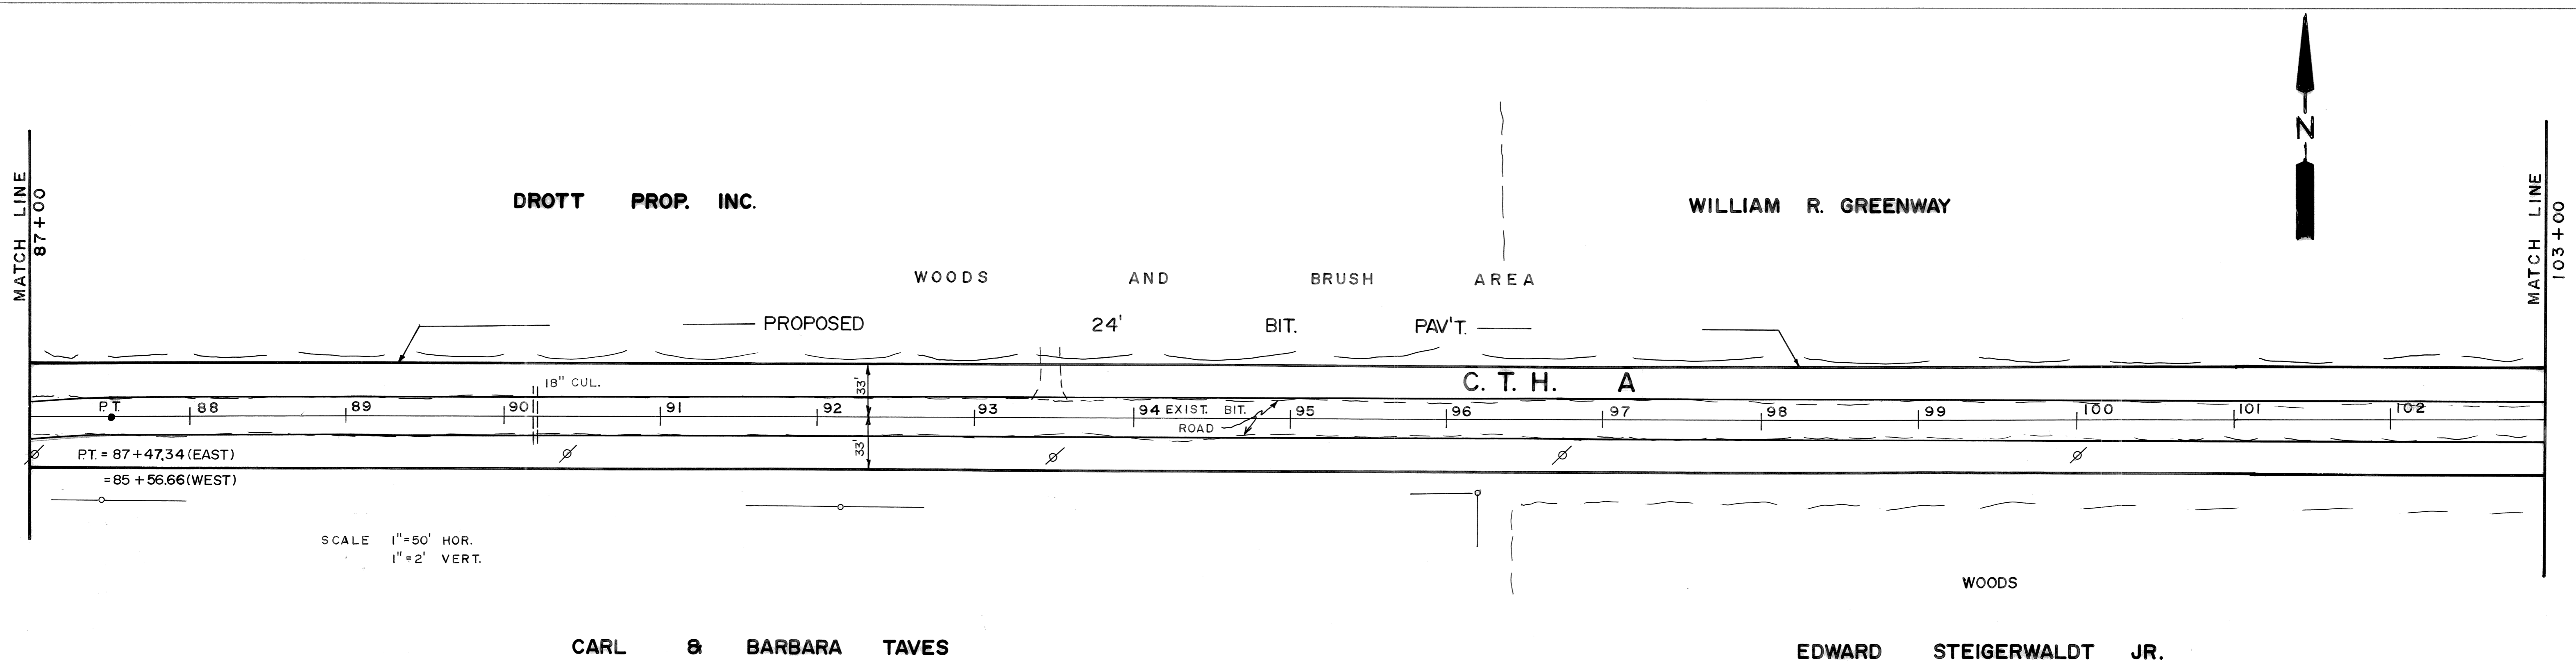

RECONSTRUCTION	
C.T.H. "A"	RIVER ROAD EAST 1 MILE TO C.T.H. "H"
DRAWN BY: JES	
SCALE:	HORIZONTAL 1" = 50' VERTICAL 1" = 2'
DATE: JANUARY 3RD, 1995	


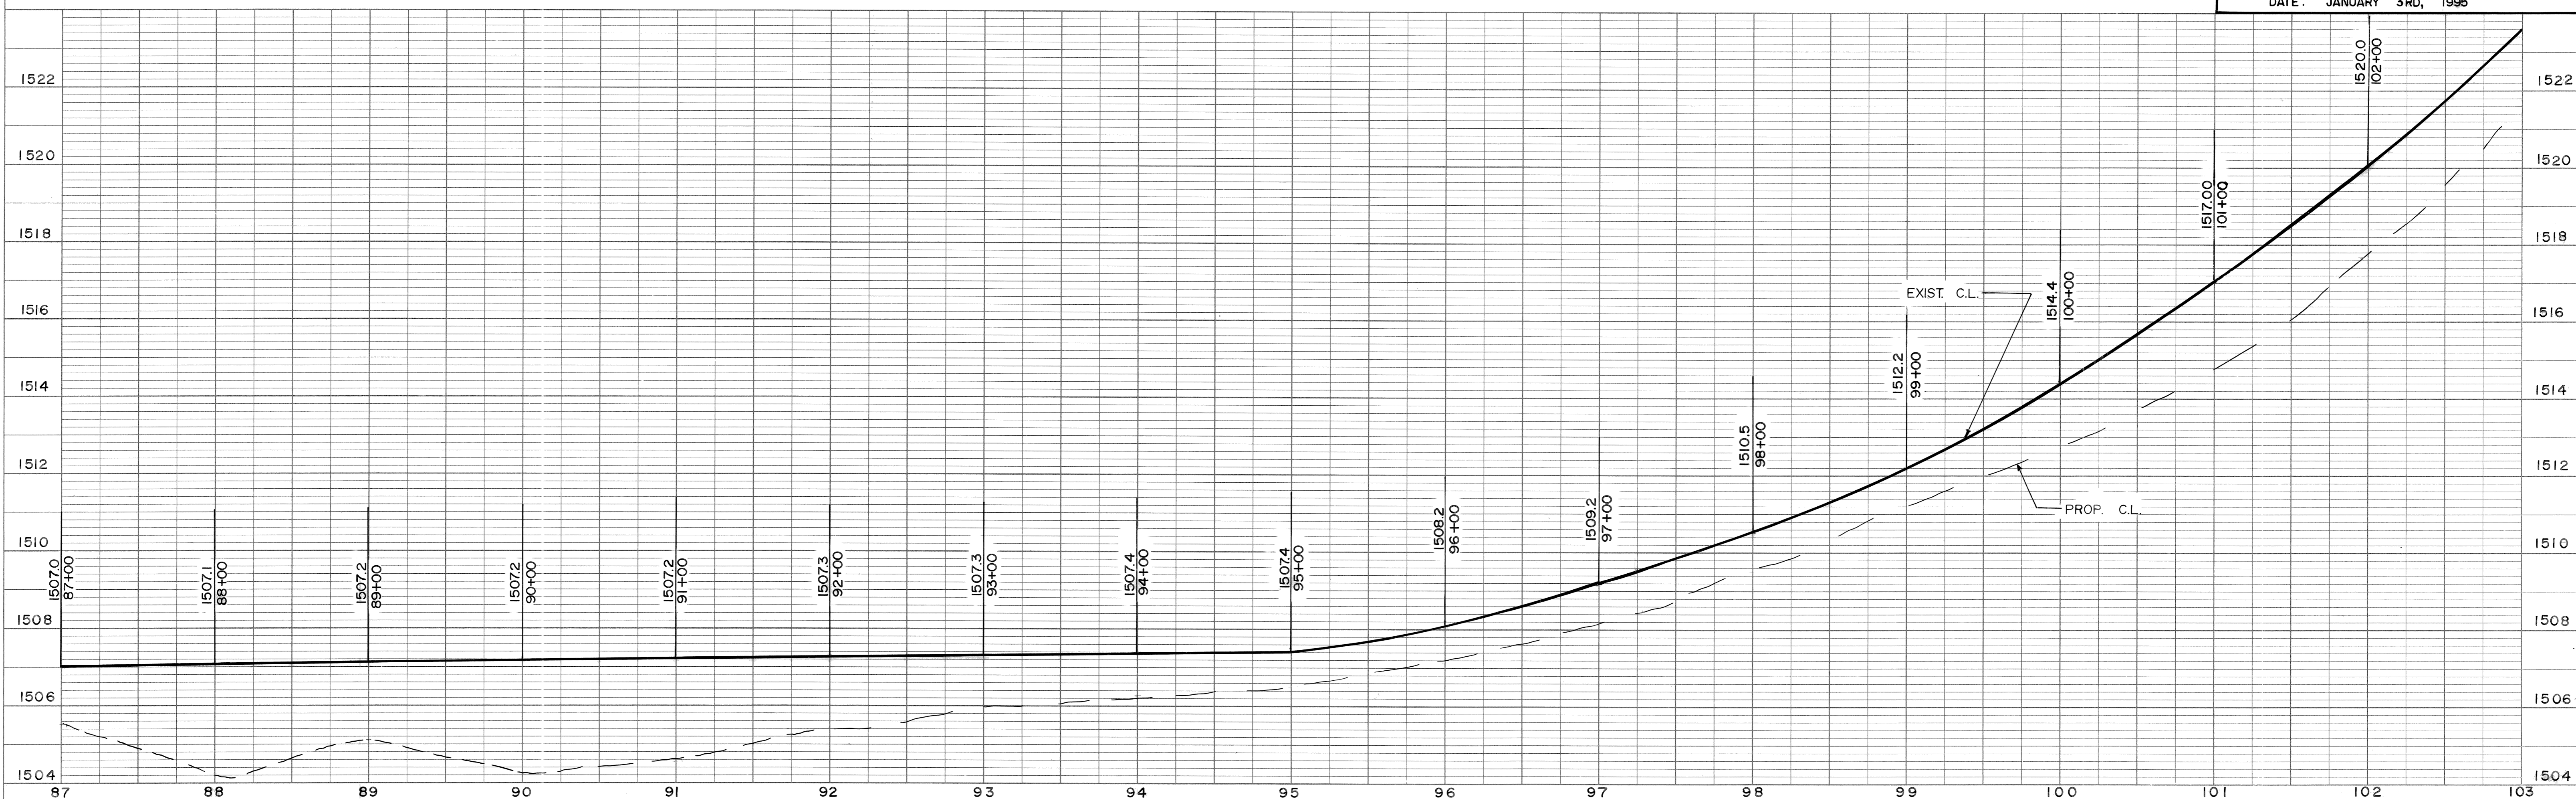


PLATE 1 SINGLE PLAN - PROFILE
CHARLES BRUNING CO.
MADE IN U.S.A.

PLAN	SURVEYED	DATE
	NOTED	
	ALIGNED	
	CHECKED	
	RT. OF WAY CHECKED	
	NO. _____	

PROFILE	SURVEYED	DATE
	NOTED	
	CHECKED	
	B.M.'S NOTED	
	STRUCTURE NOTATIONS CHK'D	
	NO. _____	

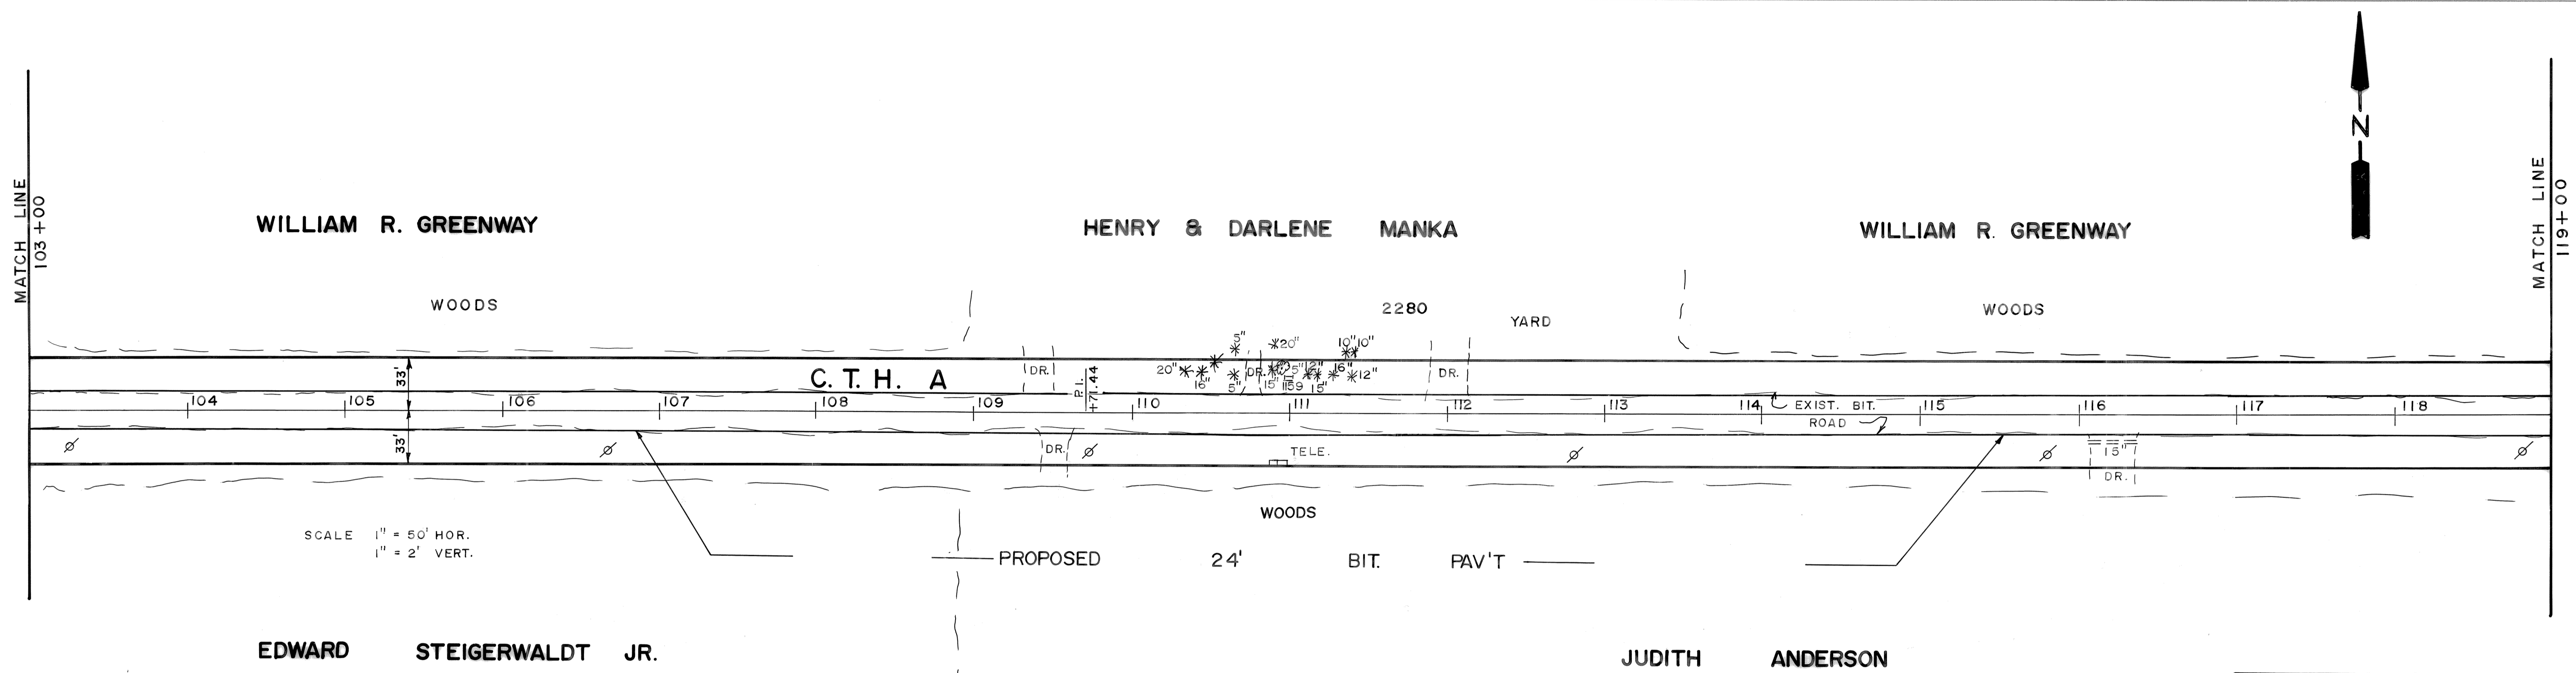

RECONSTRUCTION	
C.T.H. "A"	RIVER ROAD EAST 1 MILE TO C.T.H. "H"
DRAWN BY:	JES
SCALE:	HORIZONTAL 1" = 50' VERTICAL 1" = 2'
DATE:	JANUARY 3RD, 1995


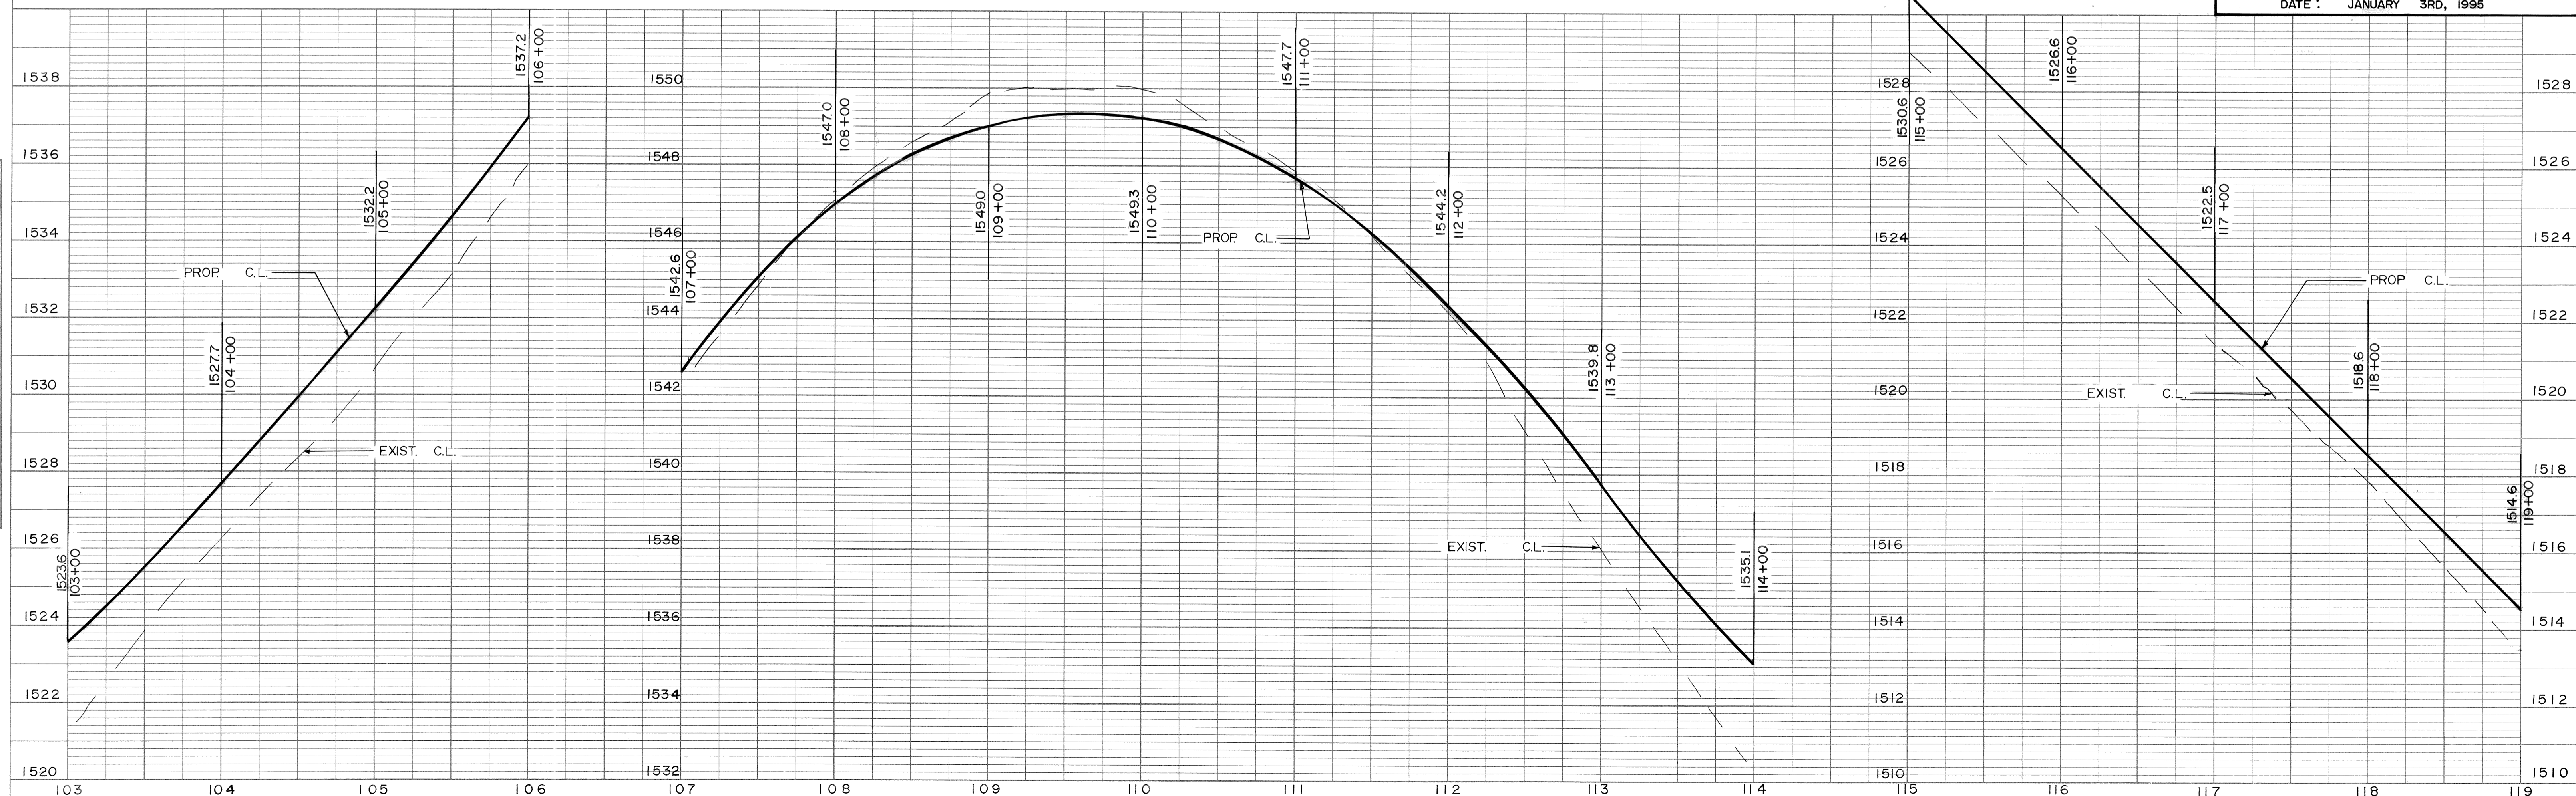



PLATE 1 SINGLE PLAN - PROFILE
CHARLES BRUNING CO.
MADE IN U.S.A.

PLAN	SUBMITTED	DATE
	NOTED	
	ALIGNED	
	CHECKED	
	BY	
	NO.	


PROFILE	SUBMITTED	DATE
	NOTED	
	GRADES	
	CHECKED	
	BY	
	NO.	

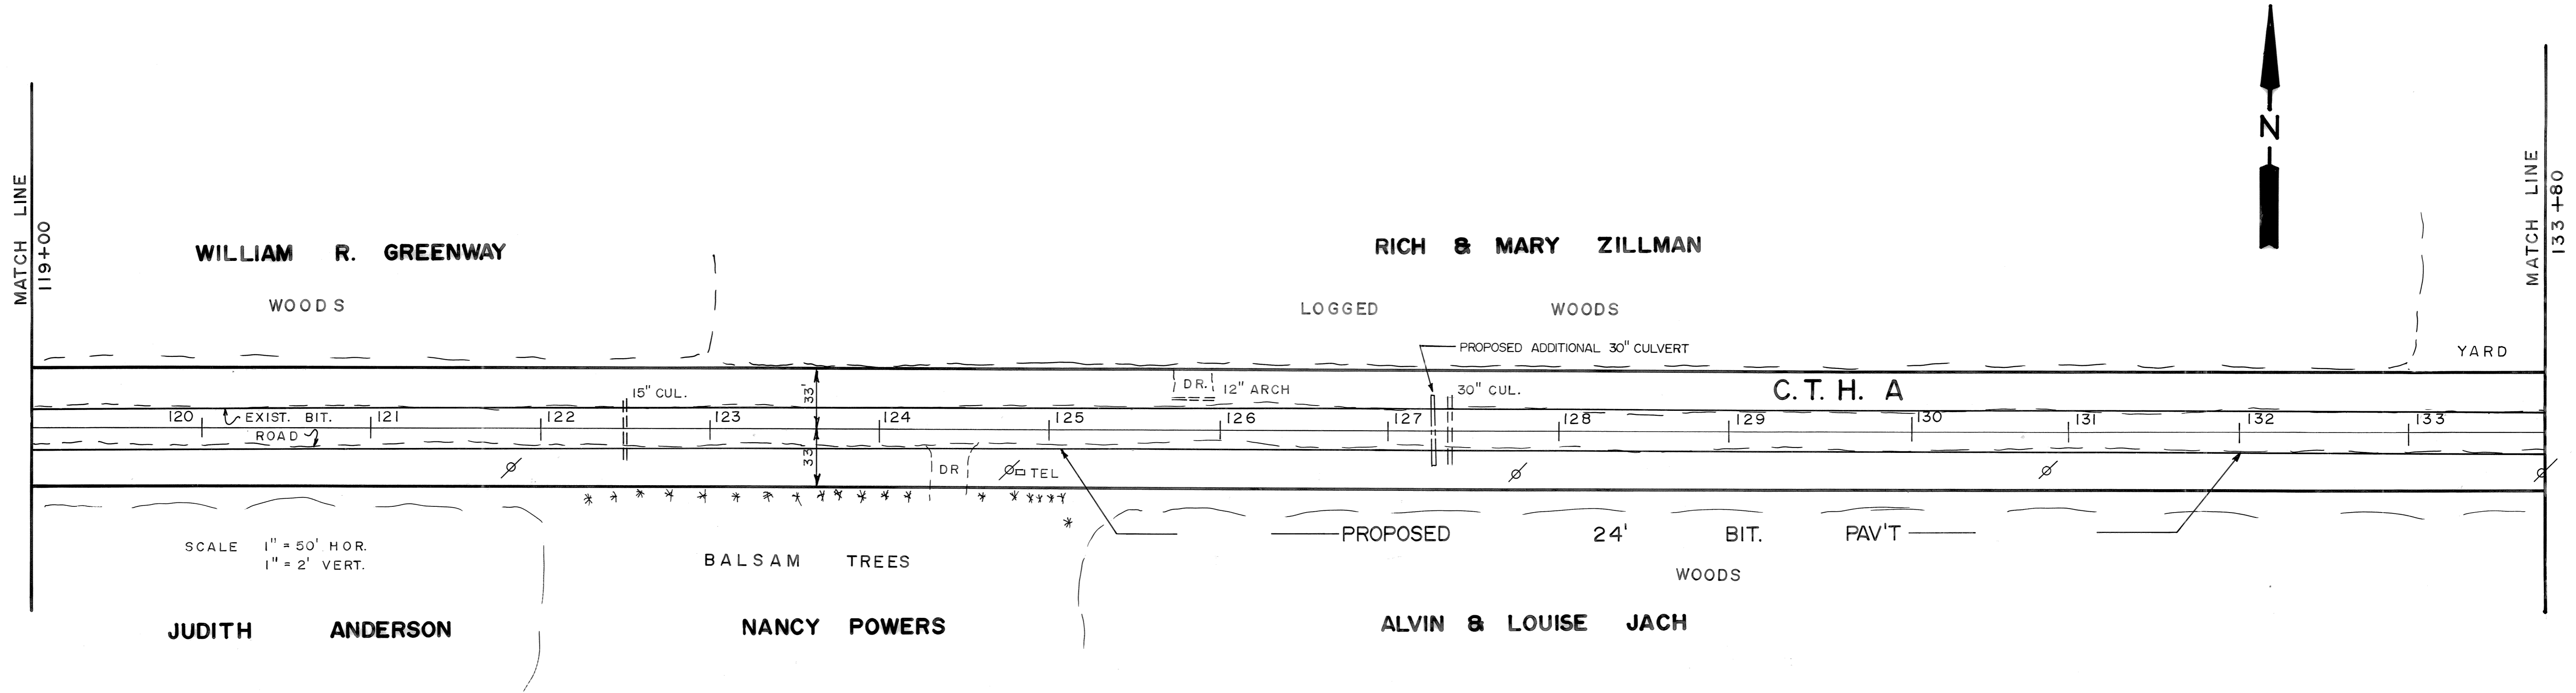

RECONSTRUCTION	
C.T.H. "A"	RIVER ROAD EAST 1 MILE TO C.T.H. "H"
DRAWN BY:	JES
SCALE:	HORIZONTAL 1" = 50' VERTICAL 1" = 2'
DATE:	JANUARY 3RD, 1995

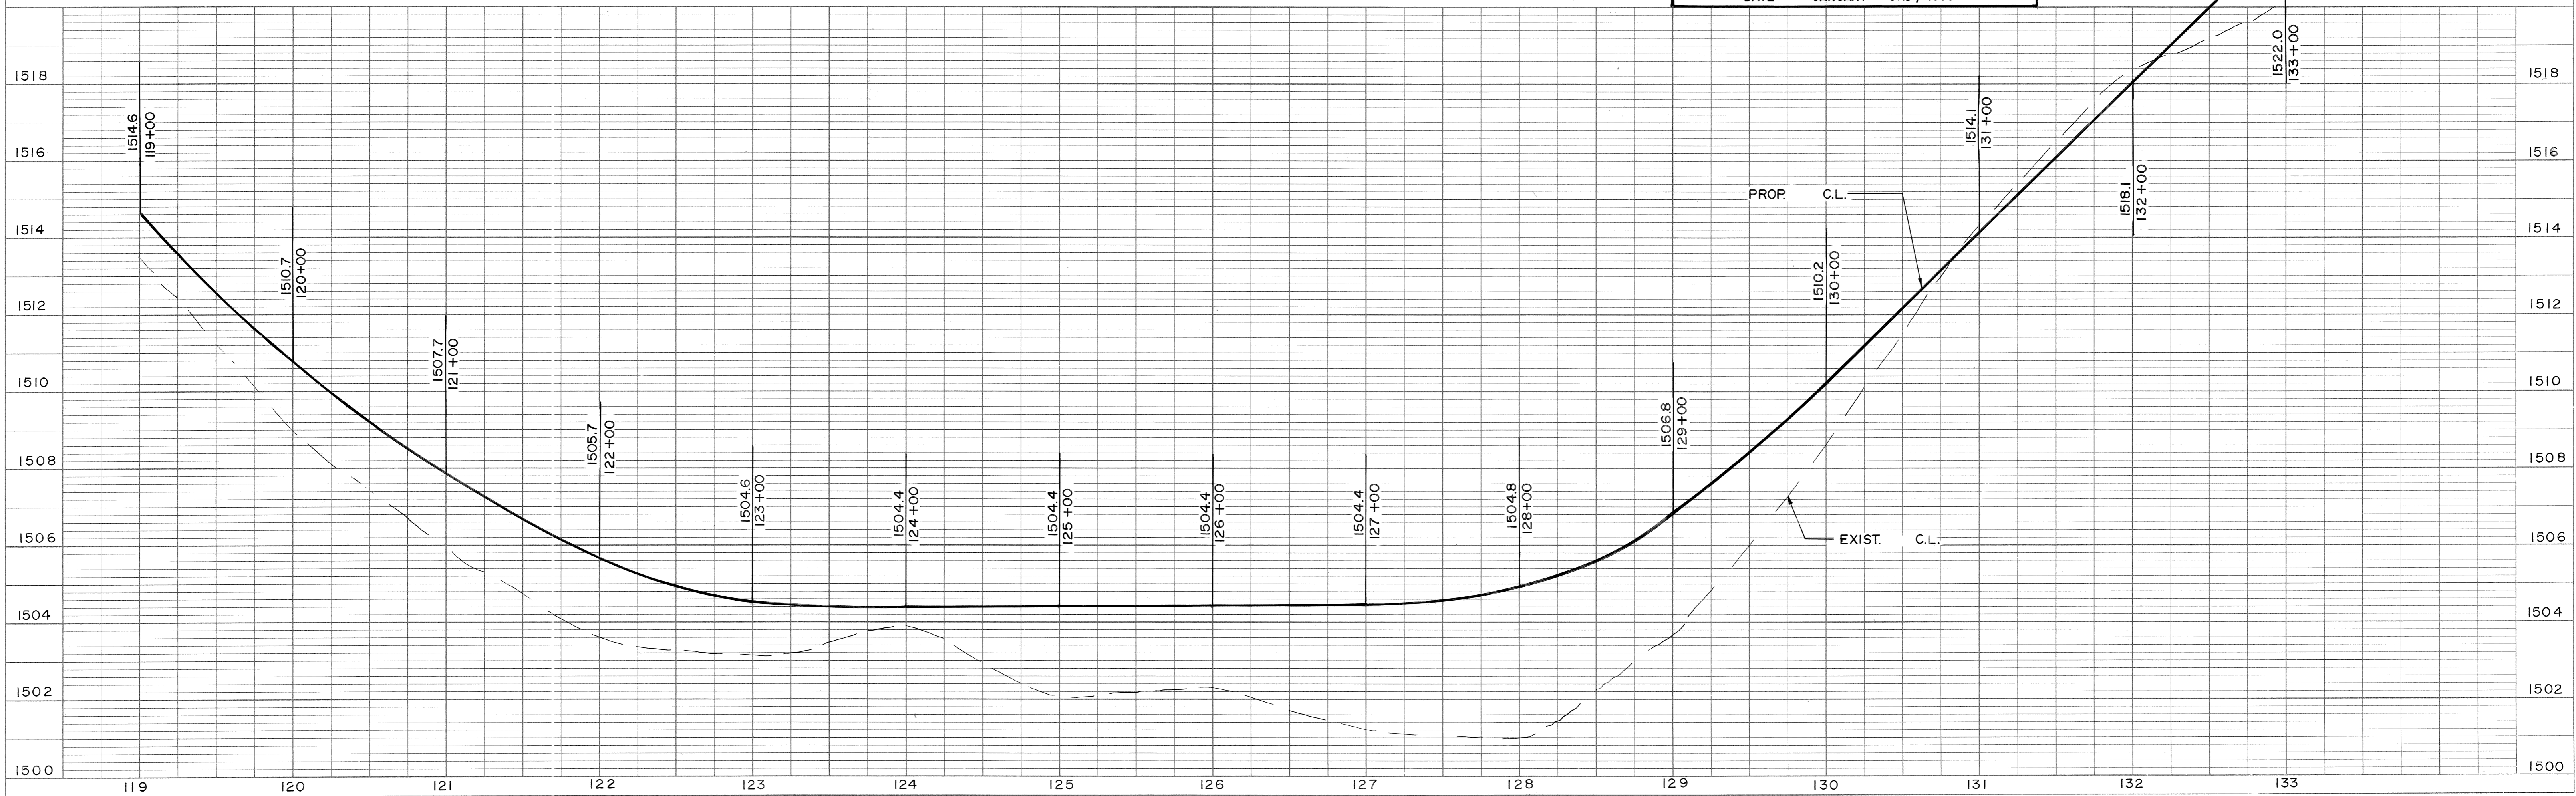

PLAN	SURVEYED	DATE
	PLOTTED	BY
	CHECKED	
	REVIEWED	
	DATE	
	BY	
	DATE	
	BY	
	DATE	
	BY	
	DATE	
	BY	
	DATE	

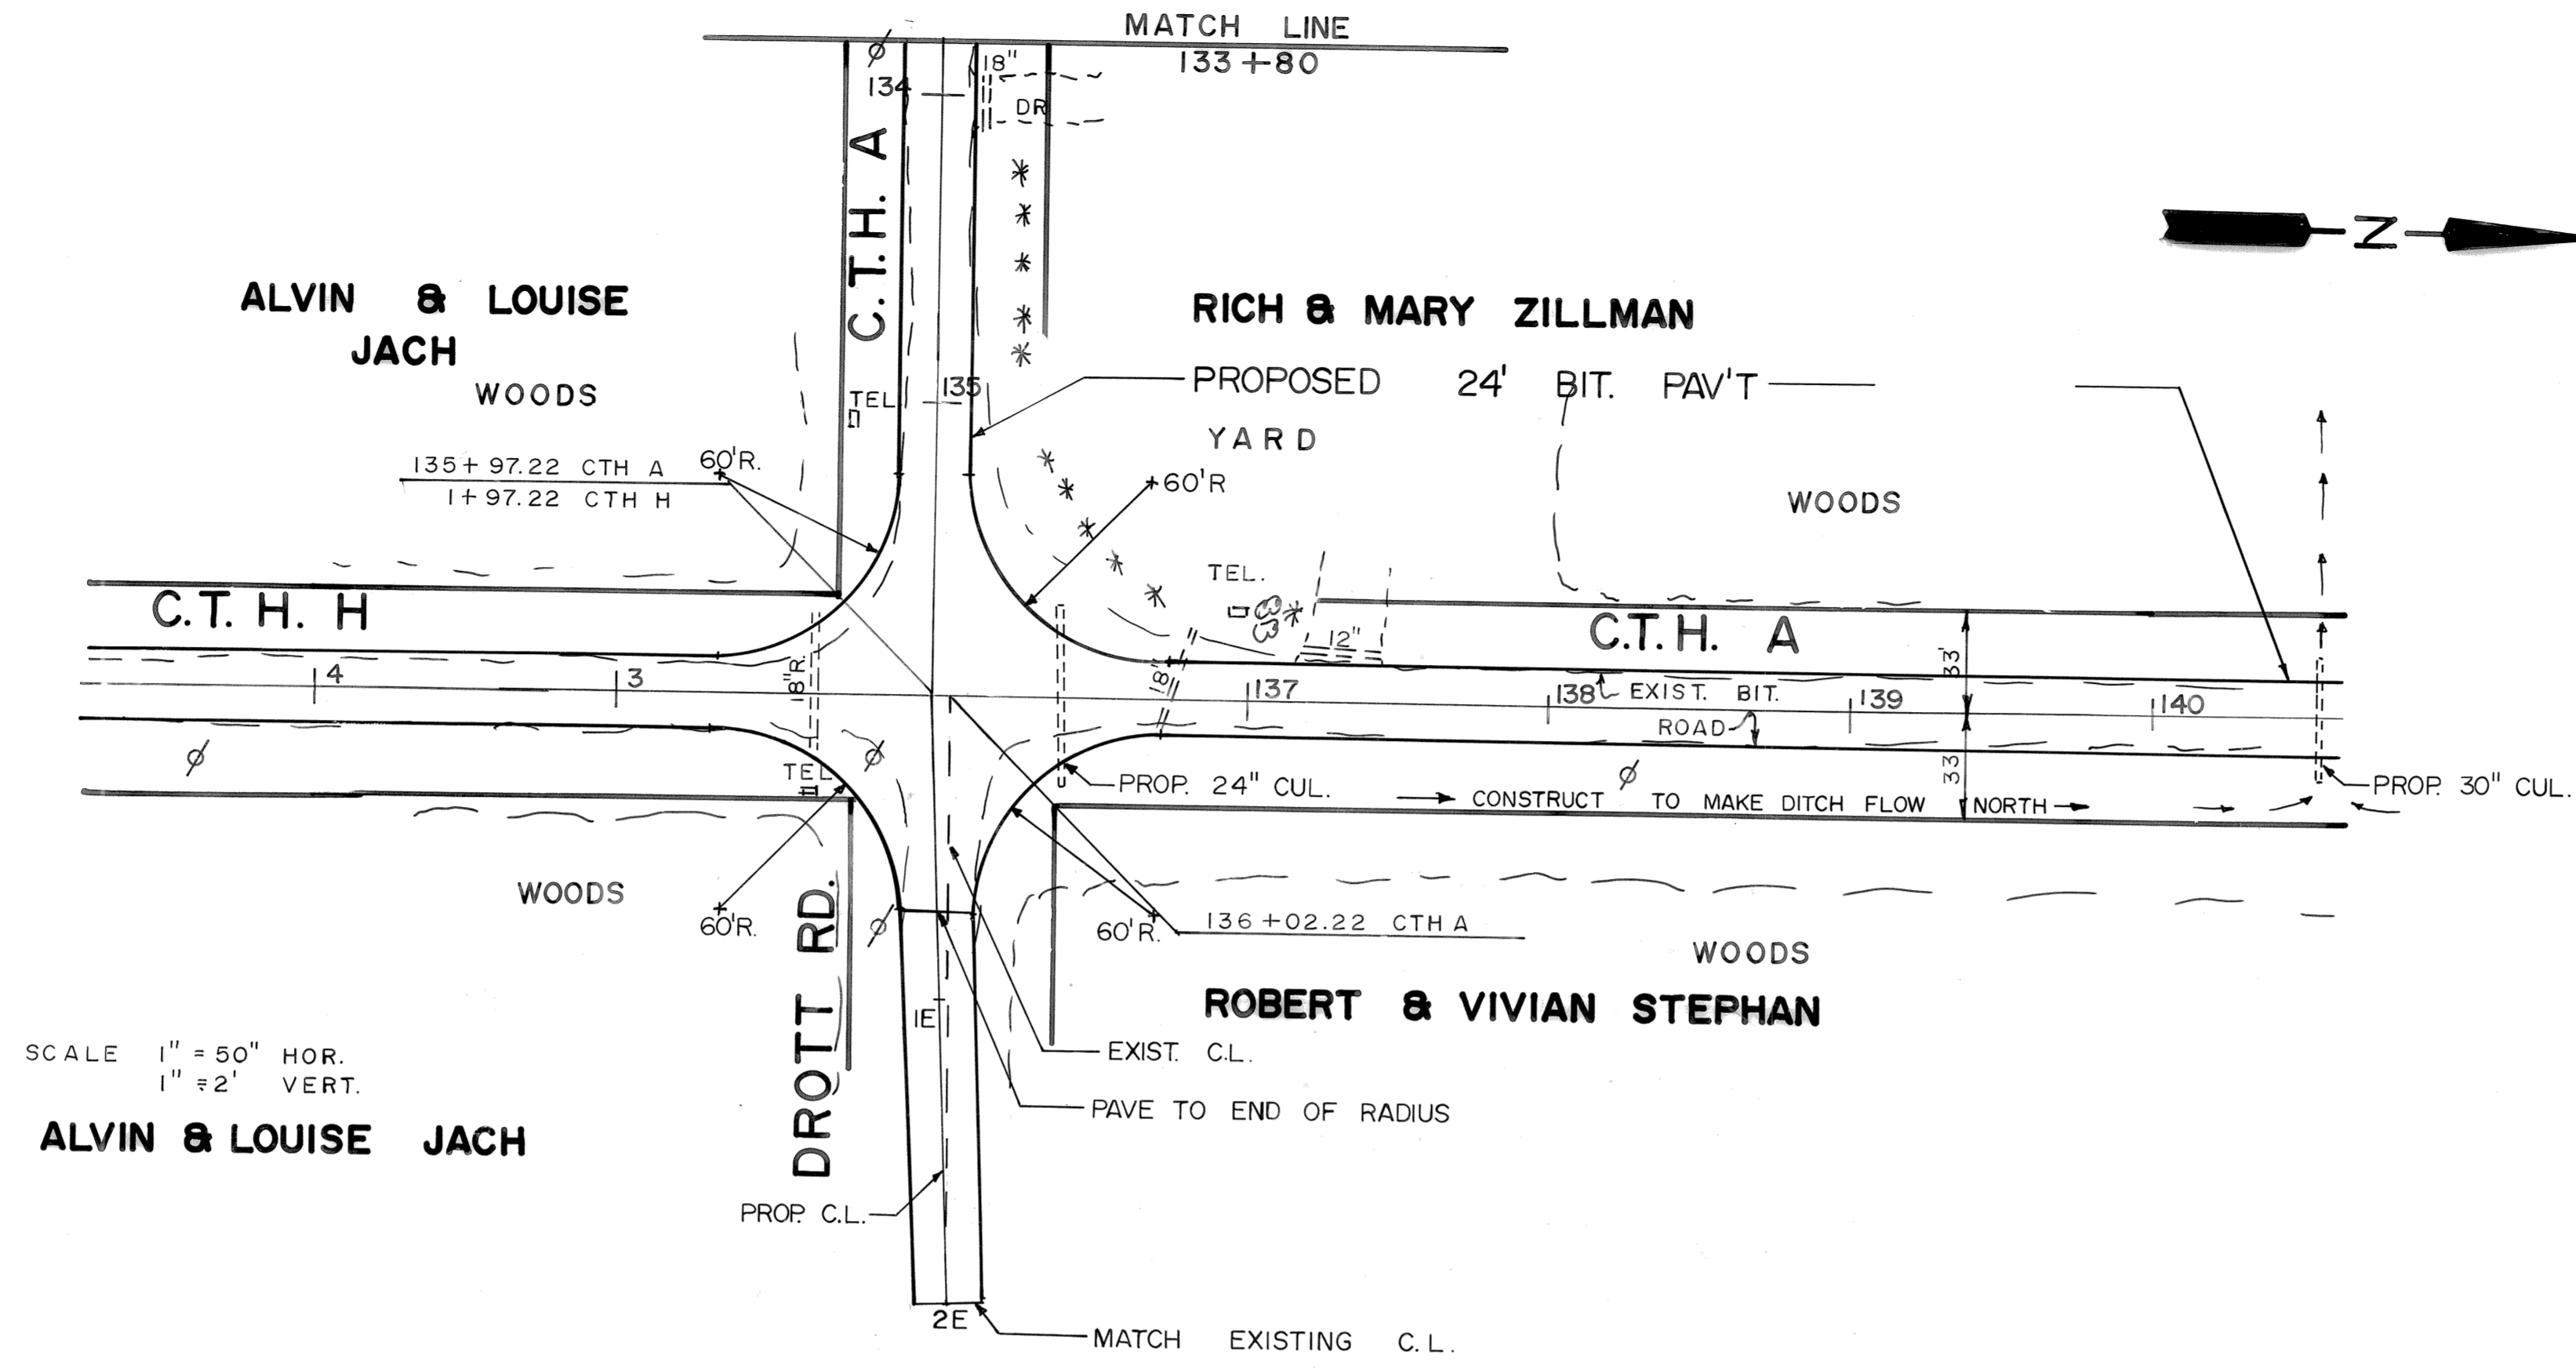

RECONSTRUCTION	
C.T.H. "A"	RIVER ROAD EAST 1 MILE TO C.T.H. "H"
DRAWN BY: JES	
SCALE: HORIZONTAL 1" = 50' VERTICAL 1" = 2'	
DATE: JANUARY 3RD, 1995	

PROFILE	SURVEYED	DATE
	GRADES CHECKED	BY
	STRUCTURE NOTATIONS CHK'D	
	NO.	
	DATE	
	BY	
	DATE	
	BY	
	DATE	
	BY	
	DATE	

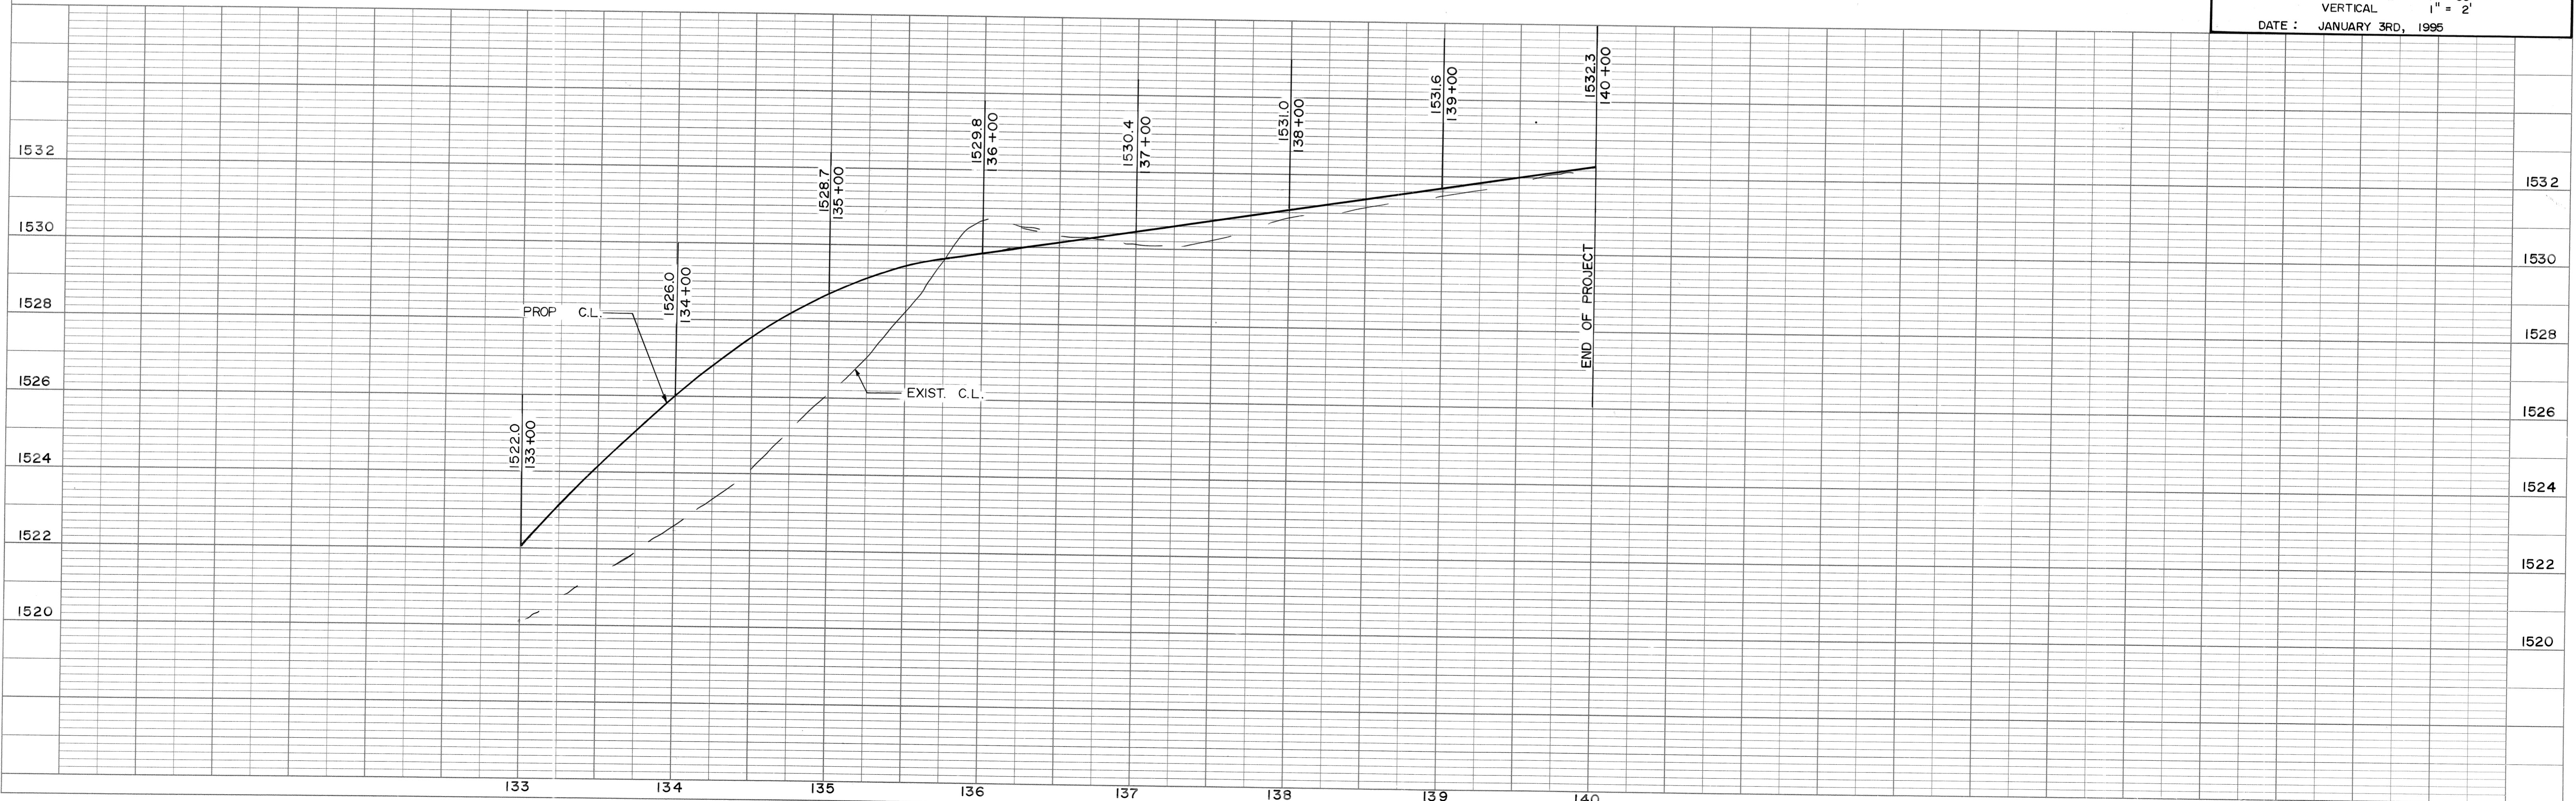


PLATE 1 SINGLE PLAN - PROFILE
CHARLES BRUNING CO.
MADE IN U.S.A.