


PLAN	DATE
SUBMITTED	BY
ALIGNED CHECKED	
RT. OF WAY CHECKED	
NO.	

PROFILE	DATE
SUBMITTED	BY
GRADES CHECKED	
STRUCTURE NOTATIONS CHK'D	
NO.	

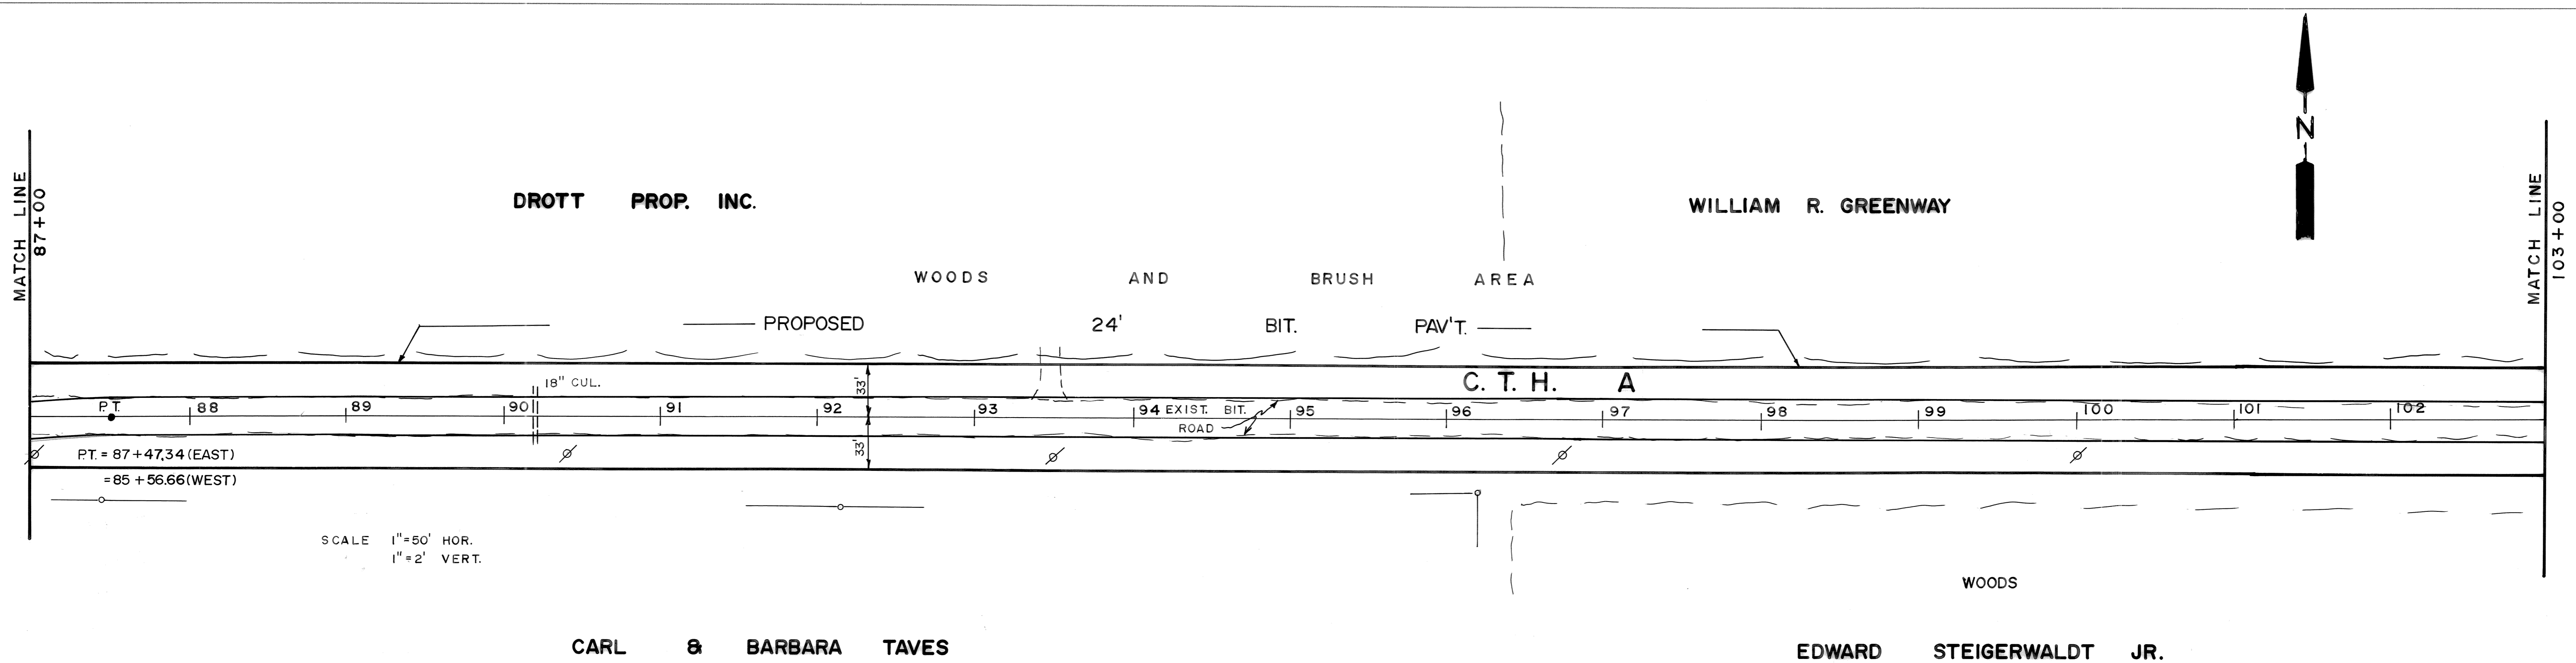

SCALE 1" = 50' HOR.
1" = 2' VERT.

RECONSTRUCTION	
C.T.H. "A"	RIVER ROAD EAST 1 MILE TO C.T.H. "H"
DRAWN BY: JES	
SCALE:	HORIZONTAL 1" = 50' VERTICAL 1" = 2'
DATE: JANUARY 3RD, 1995	

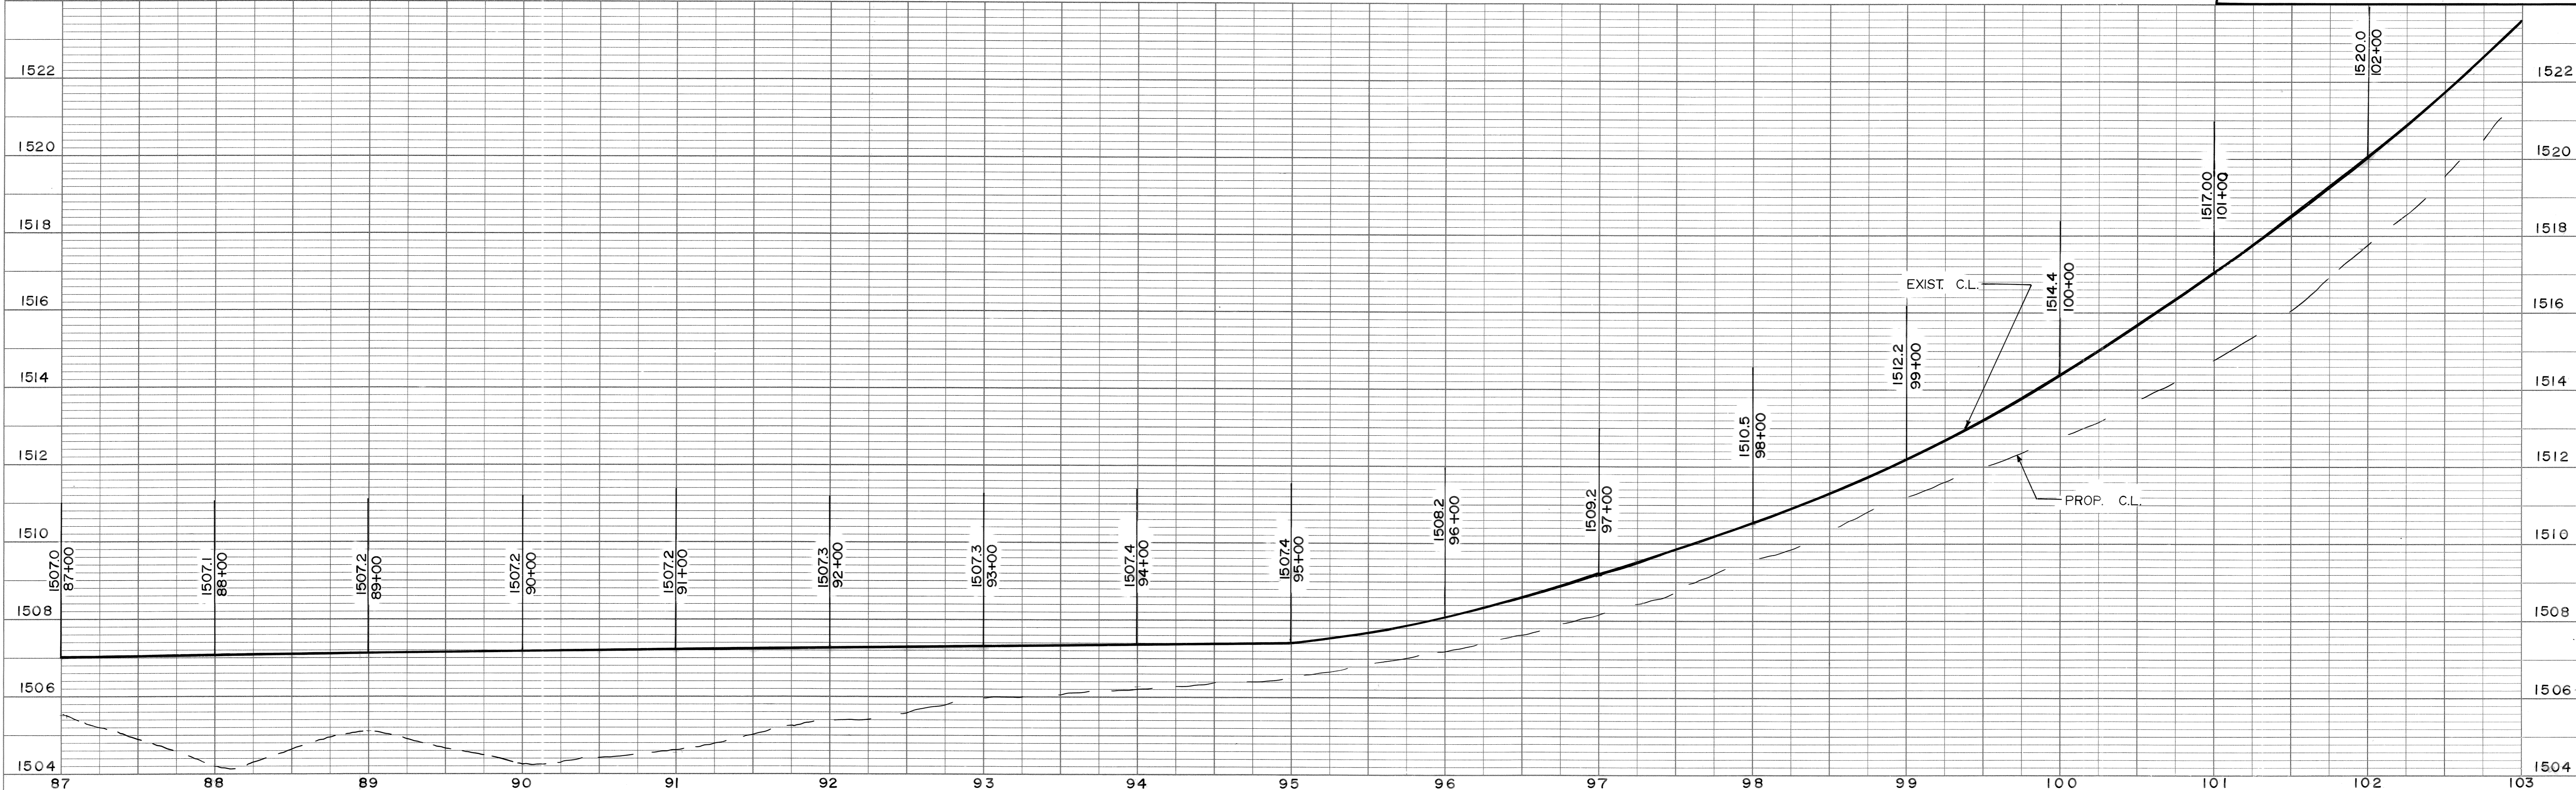


PLATE 1 SINGLE PLAN - PROFILE
CHARLES BRUNING CO.
MADE IN U.S.A.