


PLAN	SURVEYED	DATE
	NOTED	
	ALIGNED	
	CHECKED	
	RT. OF WAY CHECKED	
	NO. _____	

PROFILE	SURVEYED	DATE
	NOTED	
	CHECKED	
	B.M.'S NOTED	
	STRUCTURE NOTATIONS CHK'D	
	NO. _____	

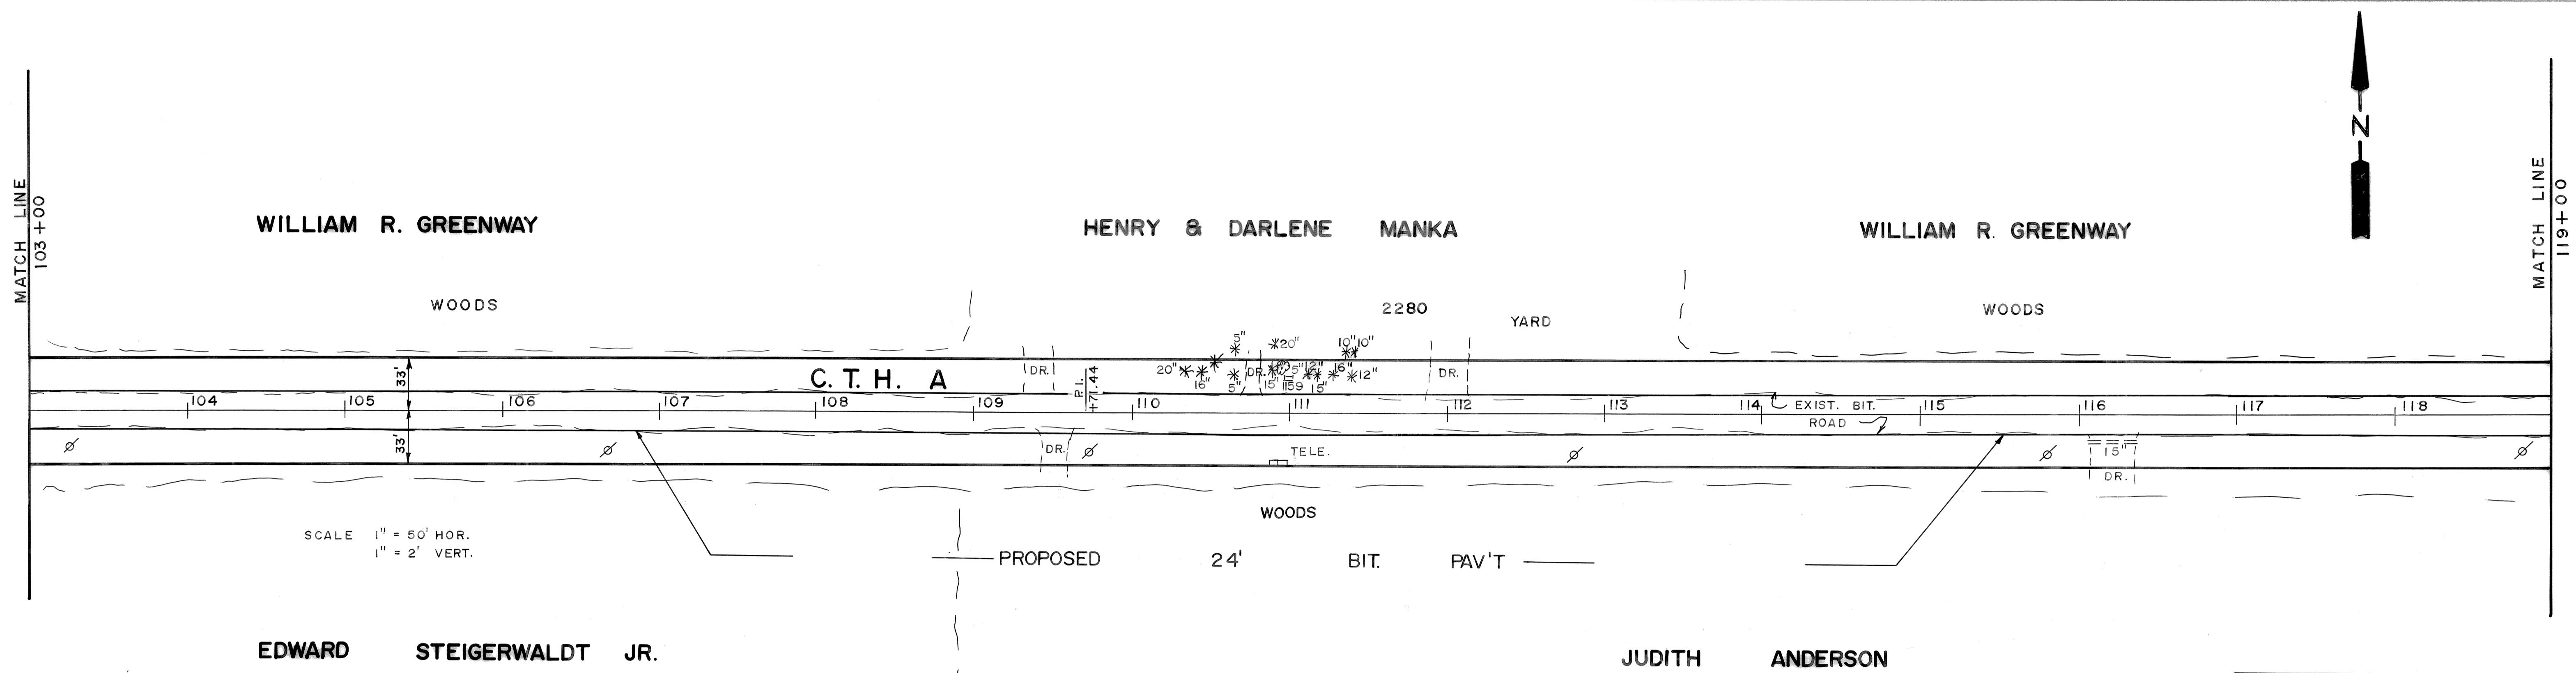

RECONSTRUCTION	
C.T.H. "A"	RIVER ROAD EAST 1 MILE TO C.T.H. "H"
DRAWN BY:	JES
SCALE:	HORIZONTAL 1" = 50' VERTICAL 1" = 2'
DATE:	JANUARY 3RD, 1995

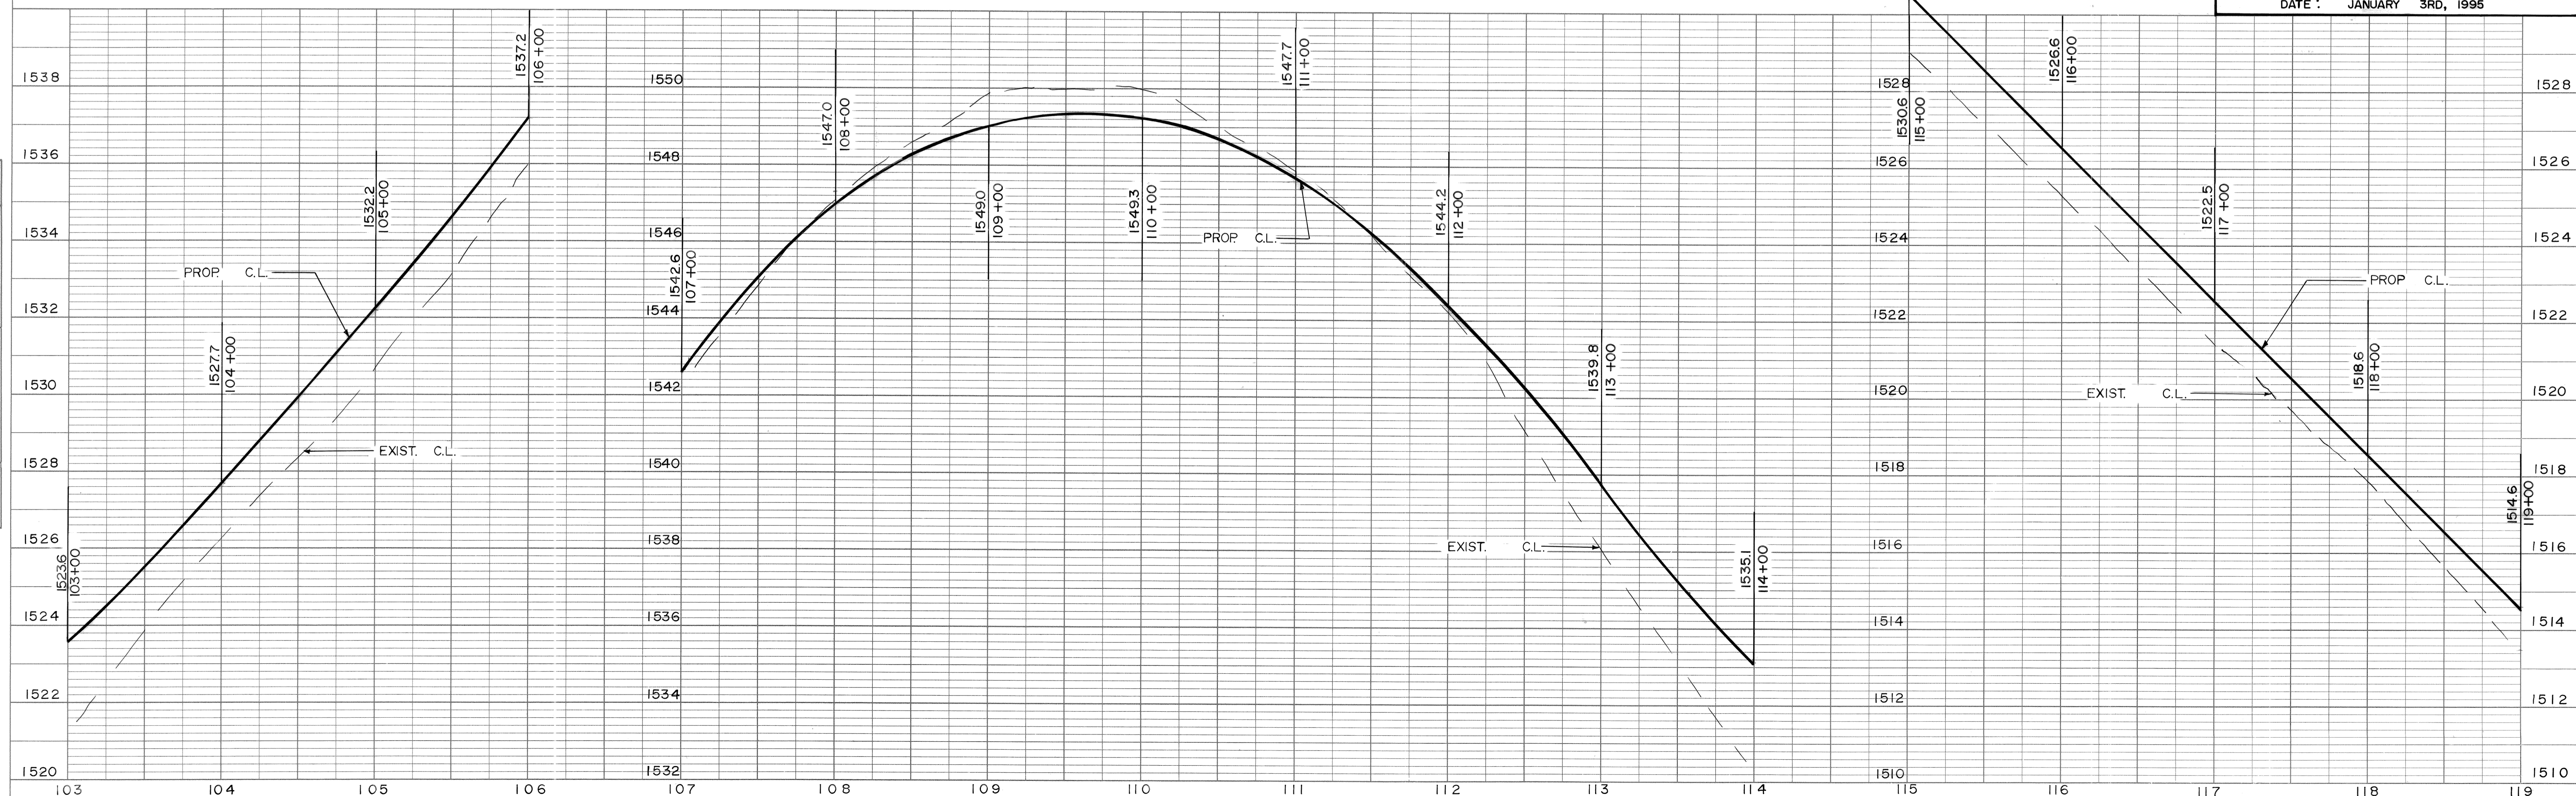


PLATE 1 SINGLE PLAN - PROFILE
CHARLES BRUNING CO.
MADE IN U.S.A.