


PLAN	SURVEYED	DATE
	PLOTTED	BY
	ALIGNMENT CHECKED	
	R.T. OF WAY CHECKED	
	NOTE BOOK NO.	

PROFILE	SURVEYED	DATE
	PLOTTED	BY
	STRUCTURE NOTATIONS CHECKED	
	NOTE BOOK NO.	

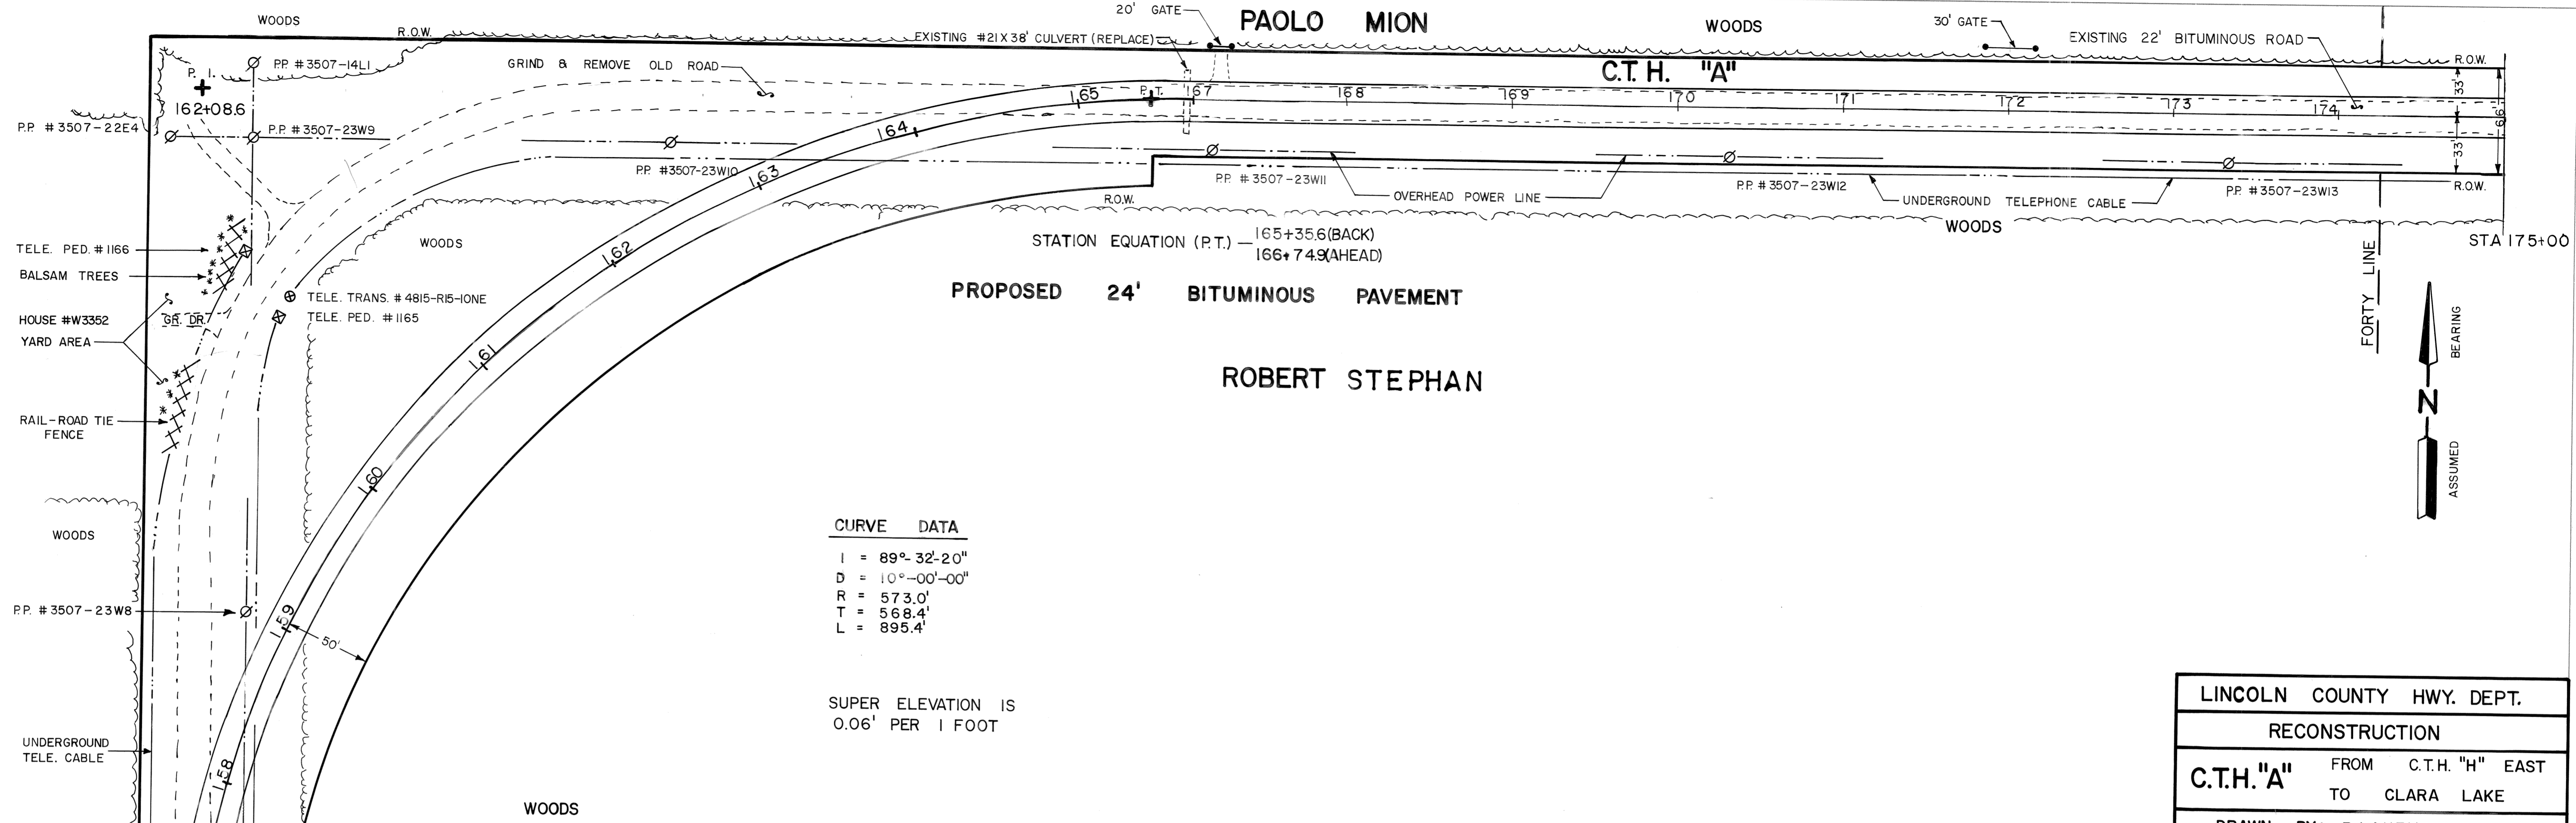

CURVE DATA
 I = 89°-32'-20"
 D = 10°-00'-00"
 R = 573.0'
 T = 568.4'
 L = 895.4'

SUPER ELEVATION IS
 0.06' PER 1 FOOT

LINCOLN COUNTY HWY. DEPT.	
RECONSTRUCTION	
C.T.H. "A"	FROM C.T.H. "H" EAST TO CLARA LAKE
DRAWN BY: RJAKEY	
SCALE:	HORIZONTAL 1" = 50' VERTICAL 1" = 2'
DATE: 5-20-99	

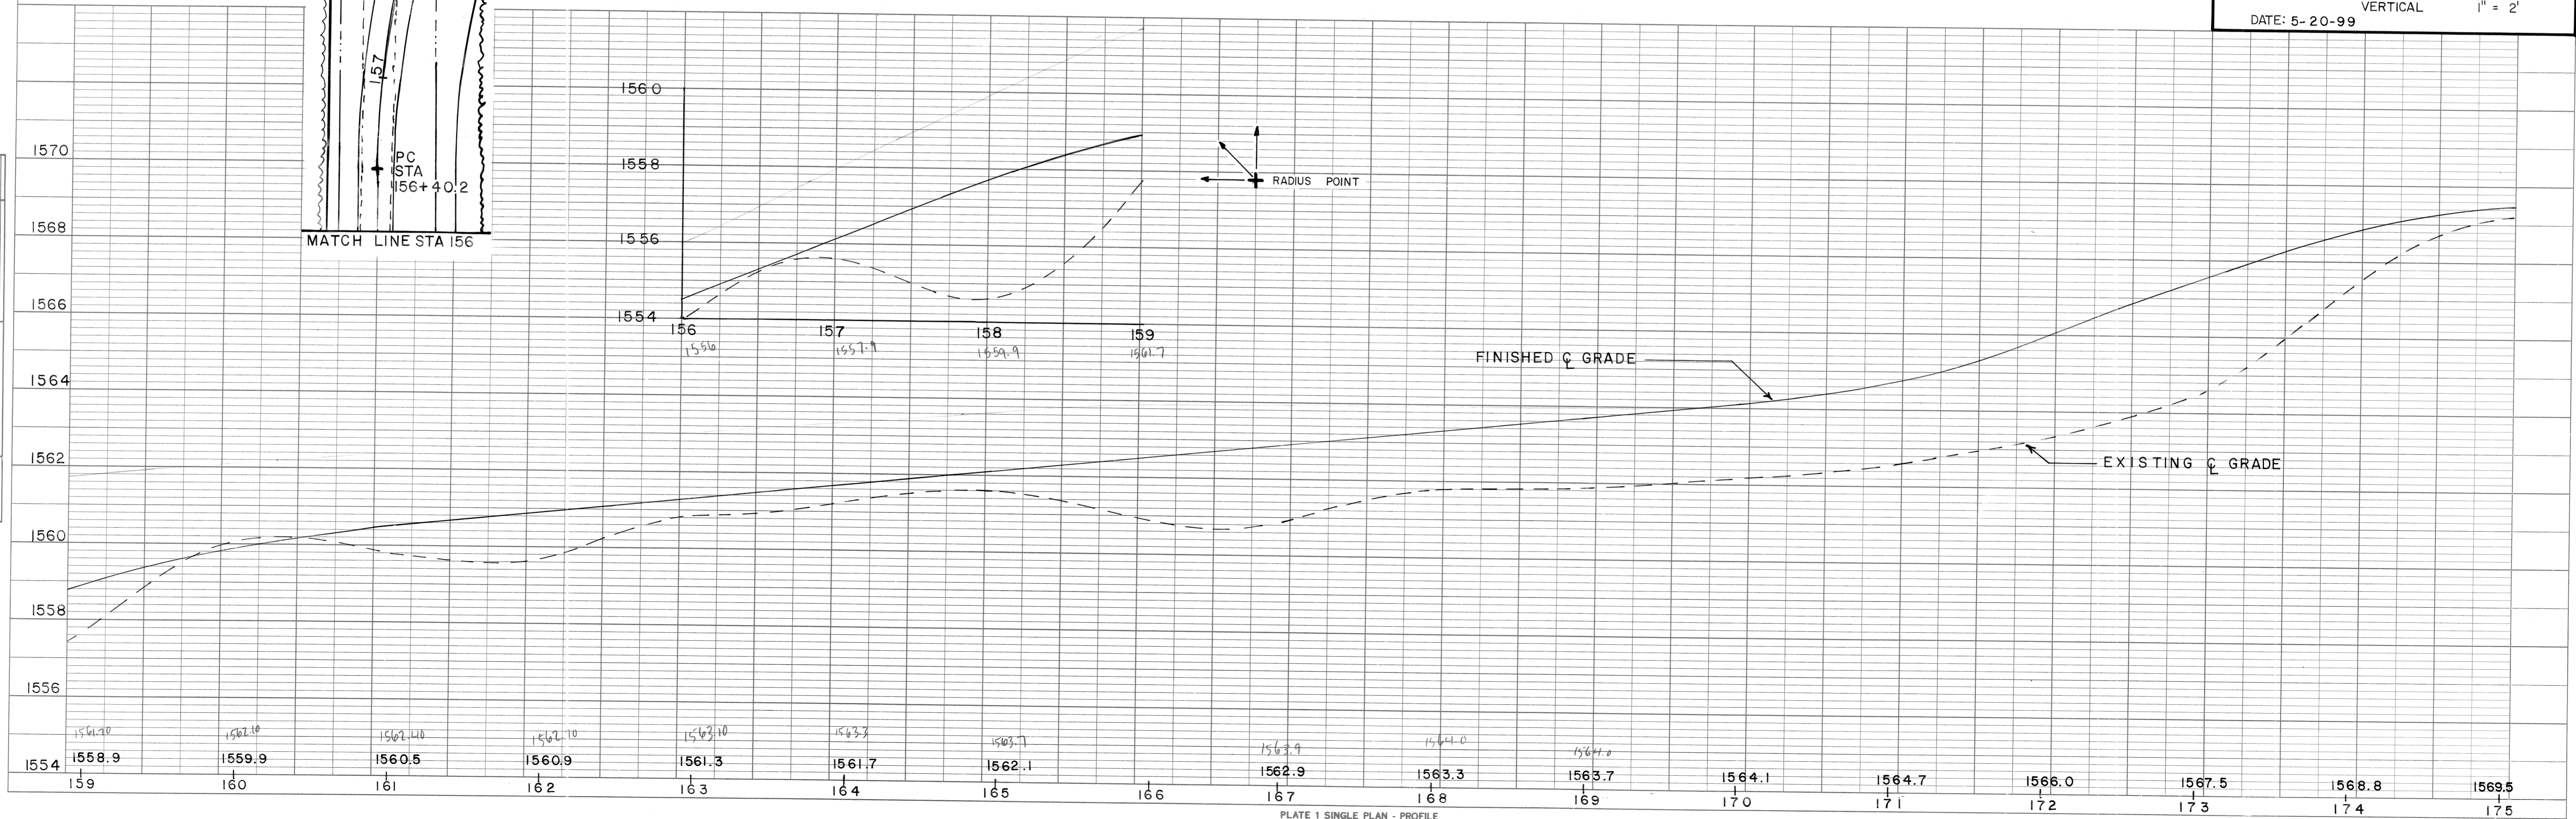


PLATE 1 SINGLE PLAN - PROFILE
 CHARLES BRUNING CO.
 MADE IN U.S.A.