
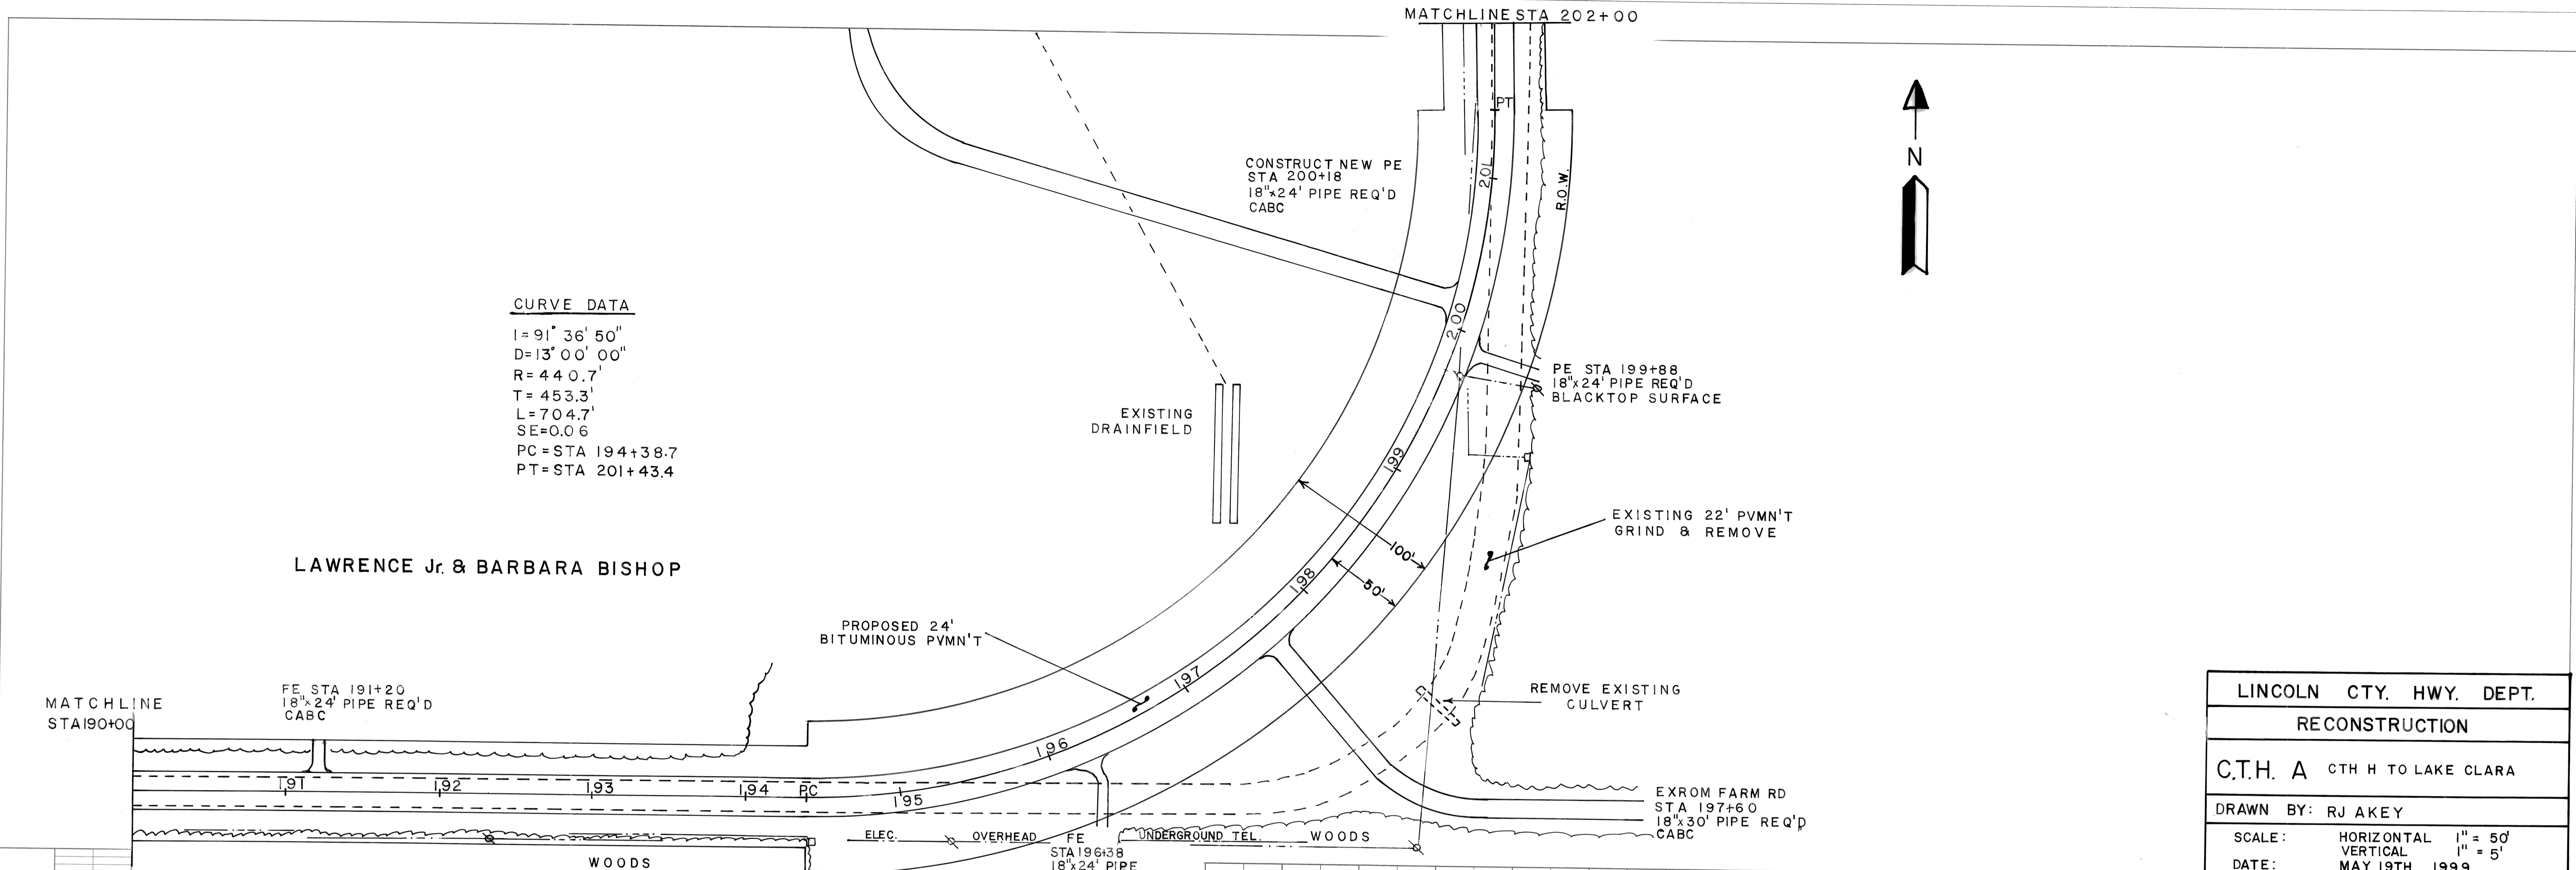


PLAN	DATE
BY	
SURVEYED	
PLOTTED	
GRADES CHECKED	
REVISIONS	
NOTE BOOK NO.	

PROFILE	DATE
BY	
SURVEYED	
PLOTTED	
GRADES CHECKED	
REVISIONS	
NOTE BOOK NO.	

CURVE DATA
 I = 91° 36' 50"
 D = 13' 00' 00"
 R = 440.7'
 T = 453.3'
 L = 704.7'
 SE = 0.06
 PC = STA 194+38.7
 PT = STA 201+43.4

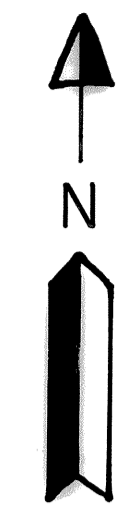

LINCOLN CTY. HWY. DEPT.
RECONSTRUCTION
C.T.H. A CTH H TO LAKE CLARA
DRAWN BY: RJ AKEY
SCALE: HORIZONTAL 1" = 50'
DATE: VERTICAL 1" = 5'
MAY 19TH, 1999

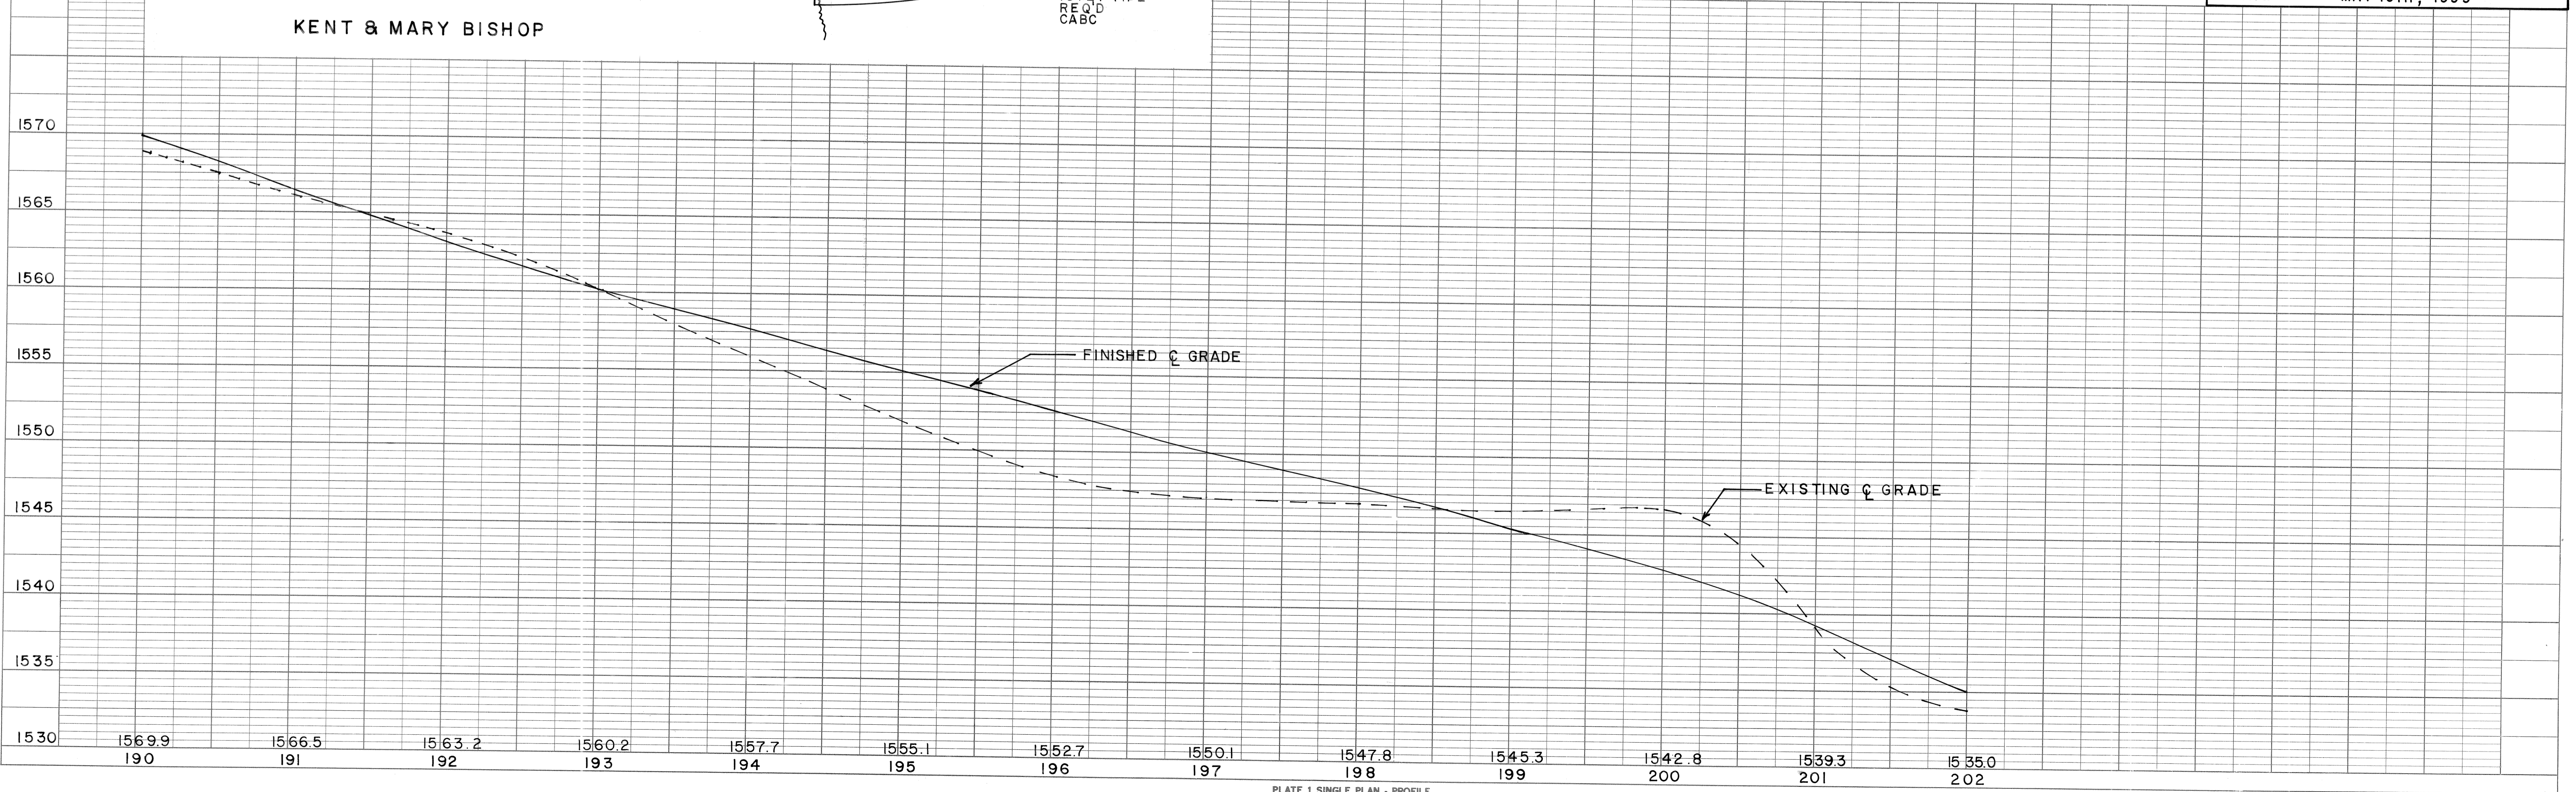


PLATE 1 SINGLE PLAN - PROFILE
 CHARLES BRUNING CO.
 MADE IN U.S.A.