



PLAN  
 SURVEYED, PLOTTED, CHECKED, NOTED, BY: DATE: [ ]  
 NOTE BOOK NO. [ ]

PROFILE  
 SURVEYED, PLOTTED, CHECKED, NOTED, BY: DATE: [ ]  
 NOTE BOOK NO. [ ]

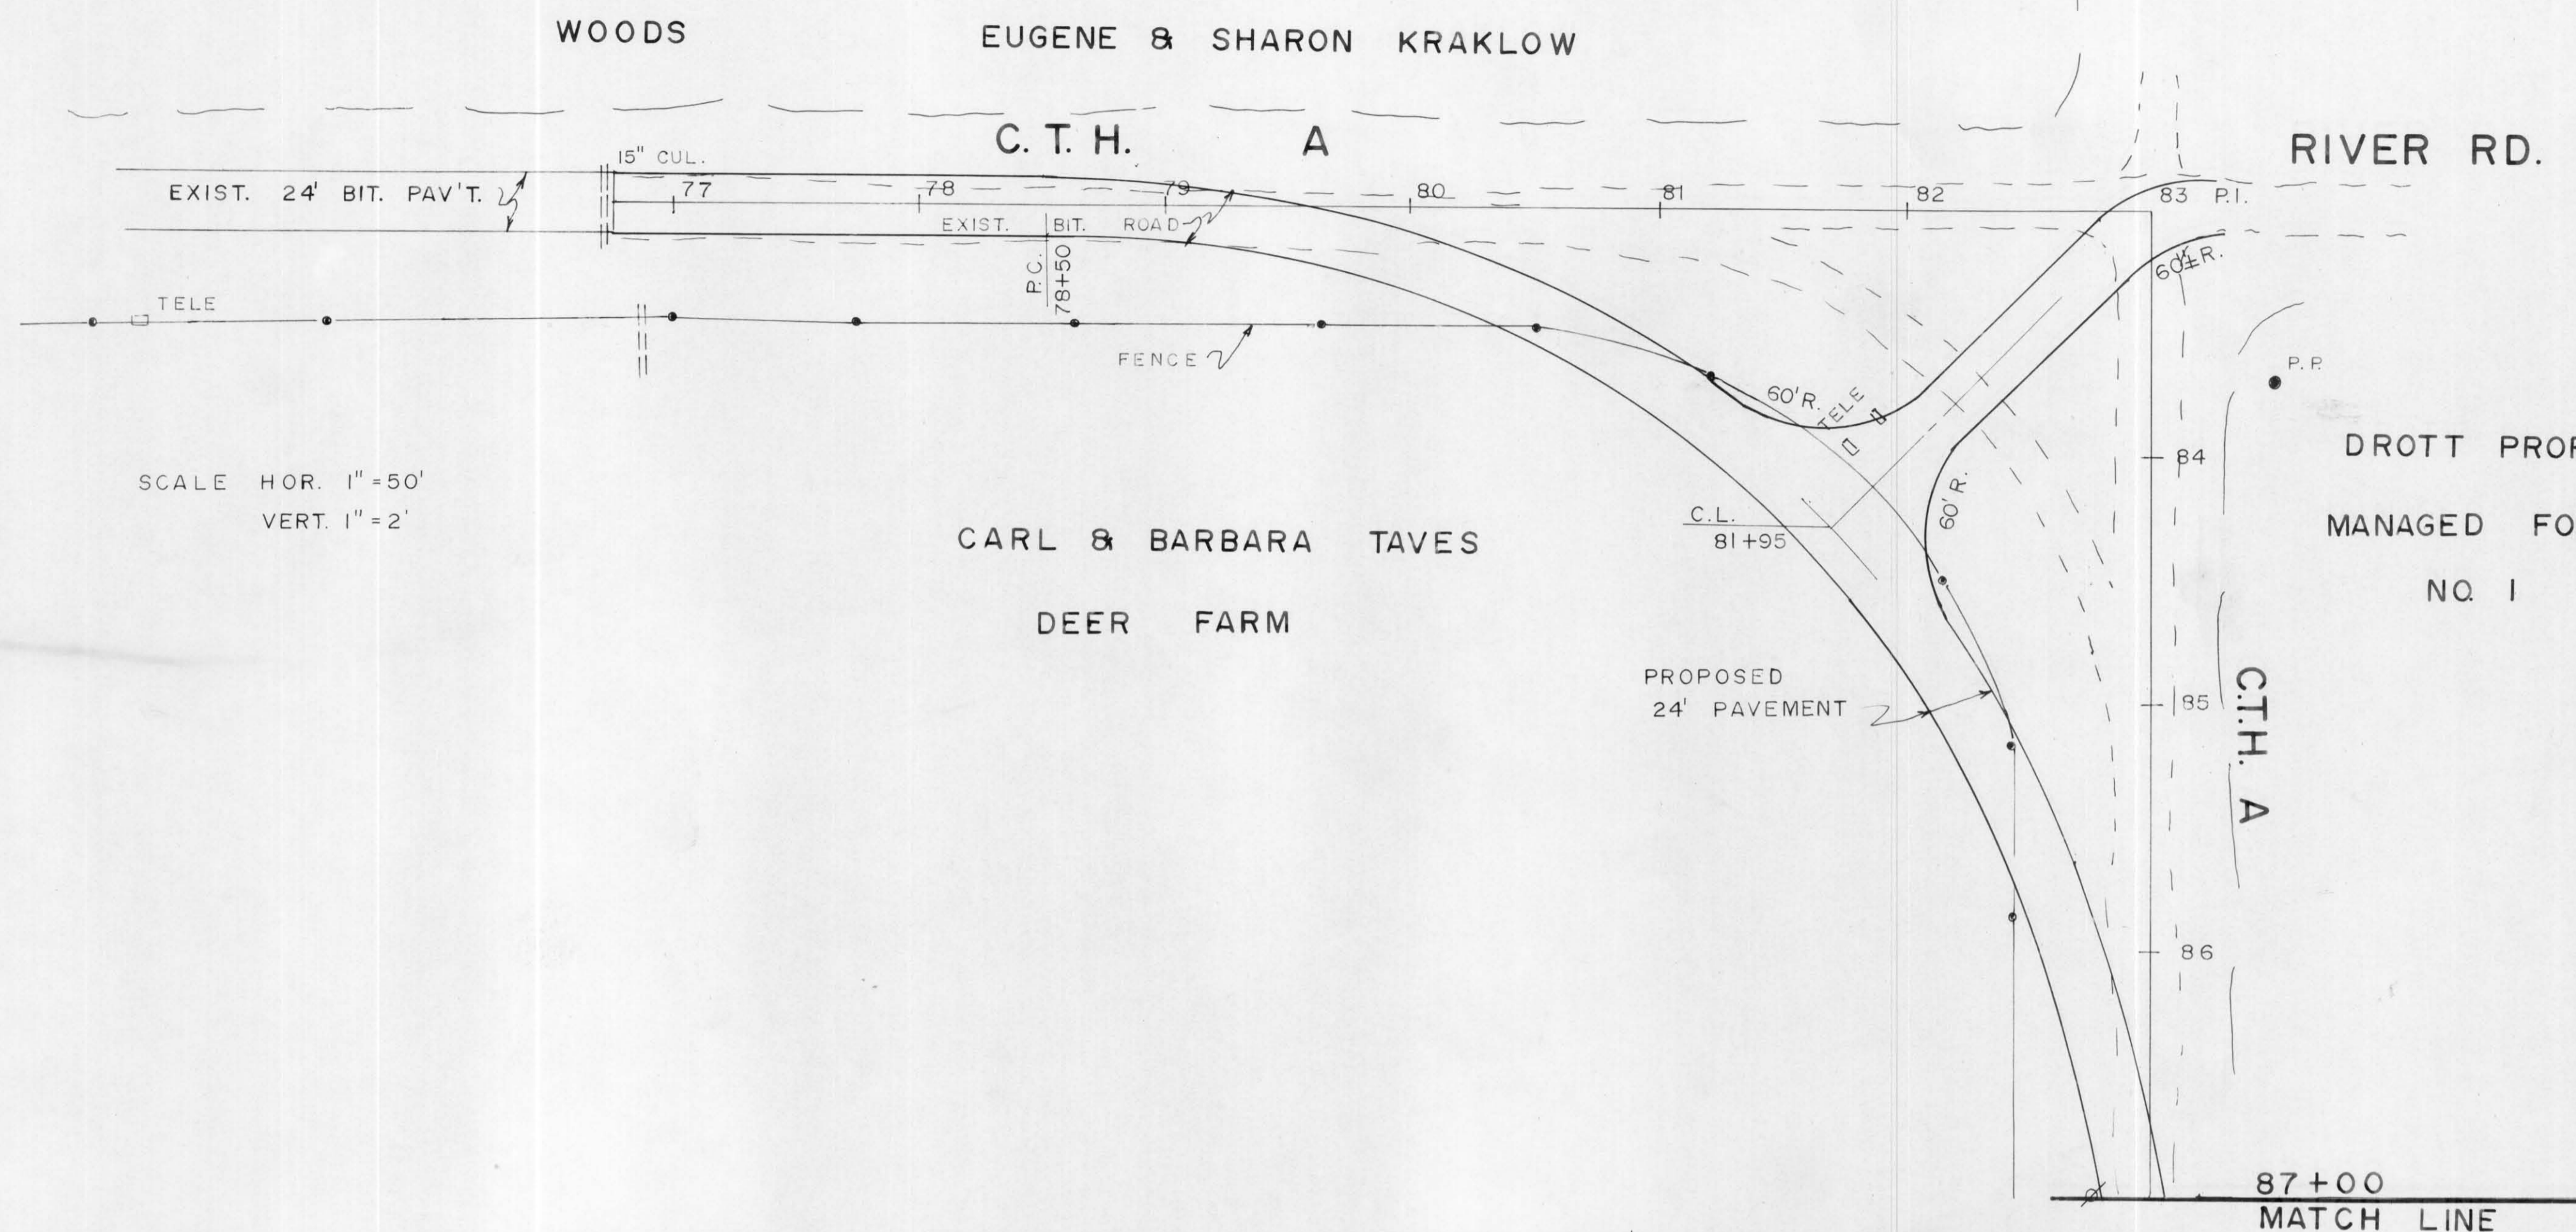

SCALE HOR. 1" = 50'  
 VERT. 1" = 2'

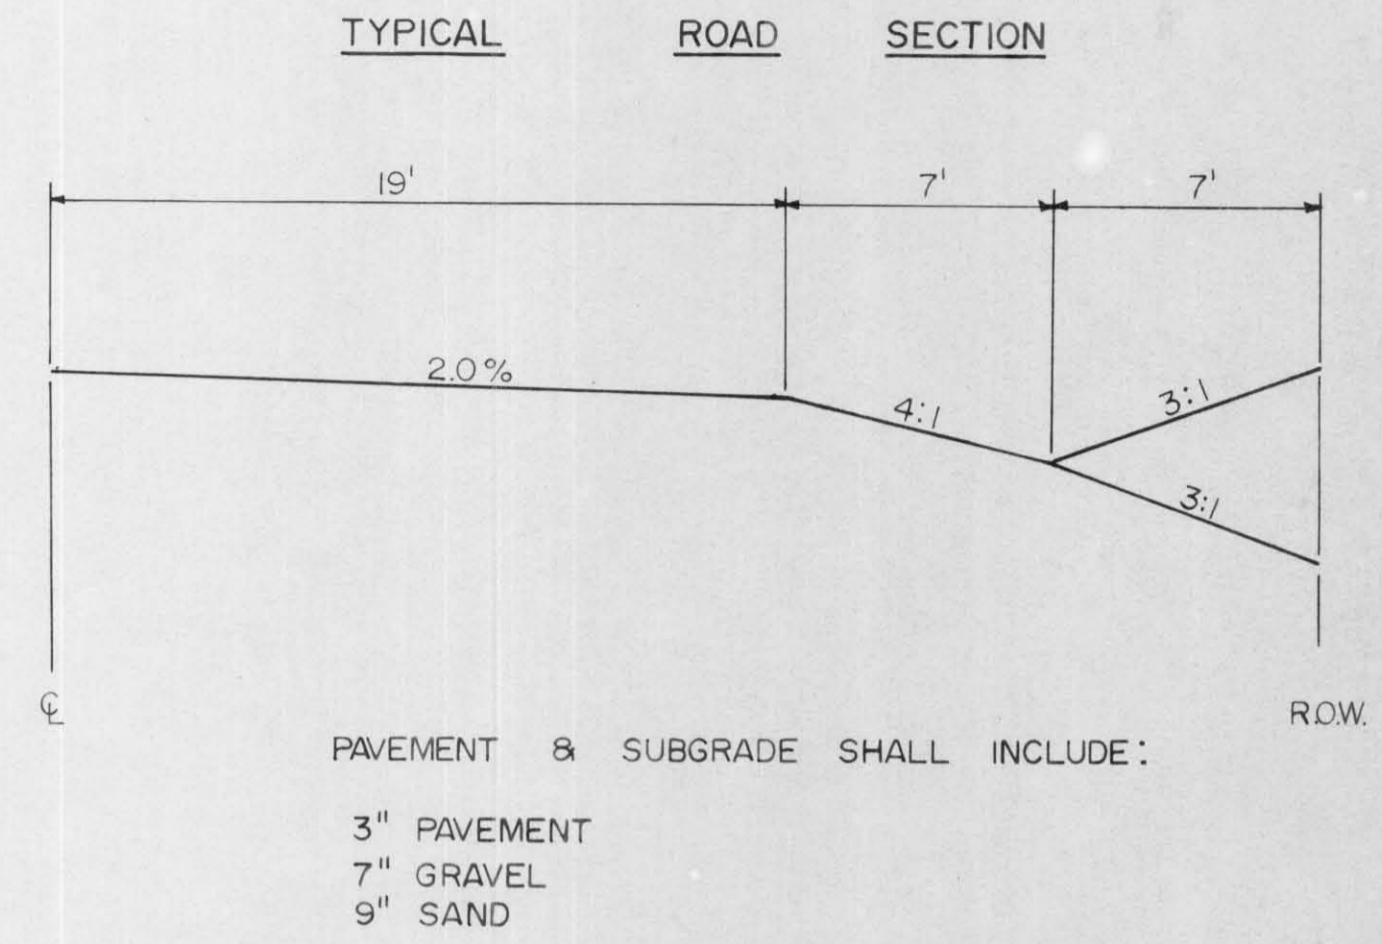

RECONSTRUCTION	
C.T.H. "A"	RIVER ROAD EAST 1 MILE TO C.T.H. "H"
DRAWN BY: J.E.S.	
SCALE:	HORIZONTAL 1" = 50' VERTICAL 1" = 2'
DATE: JANUARY 3RD, 1995	

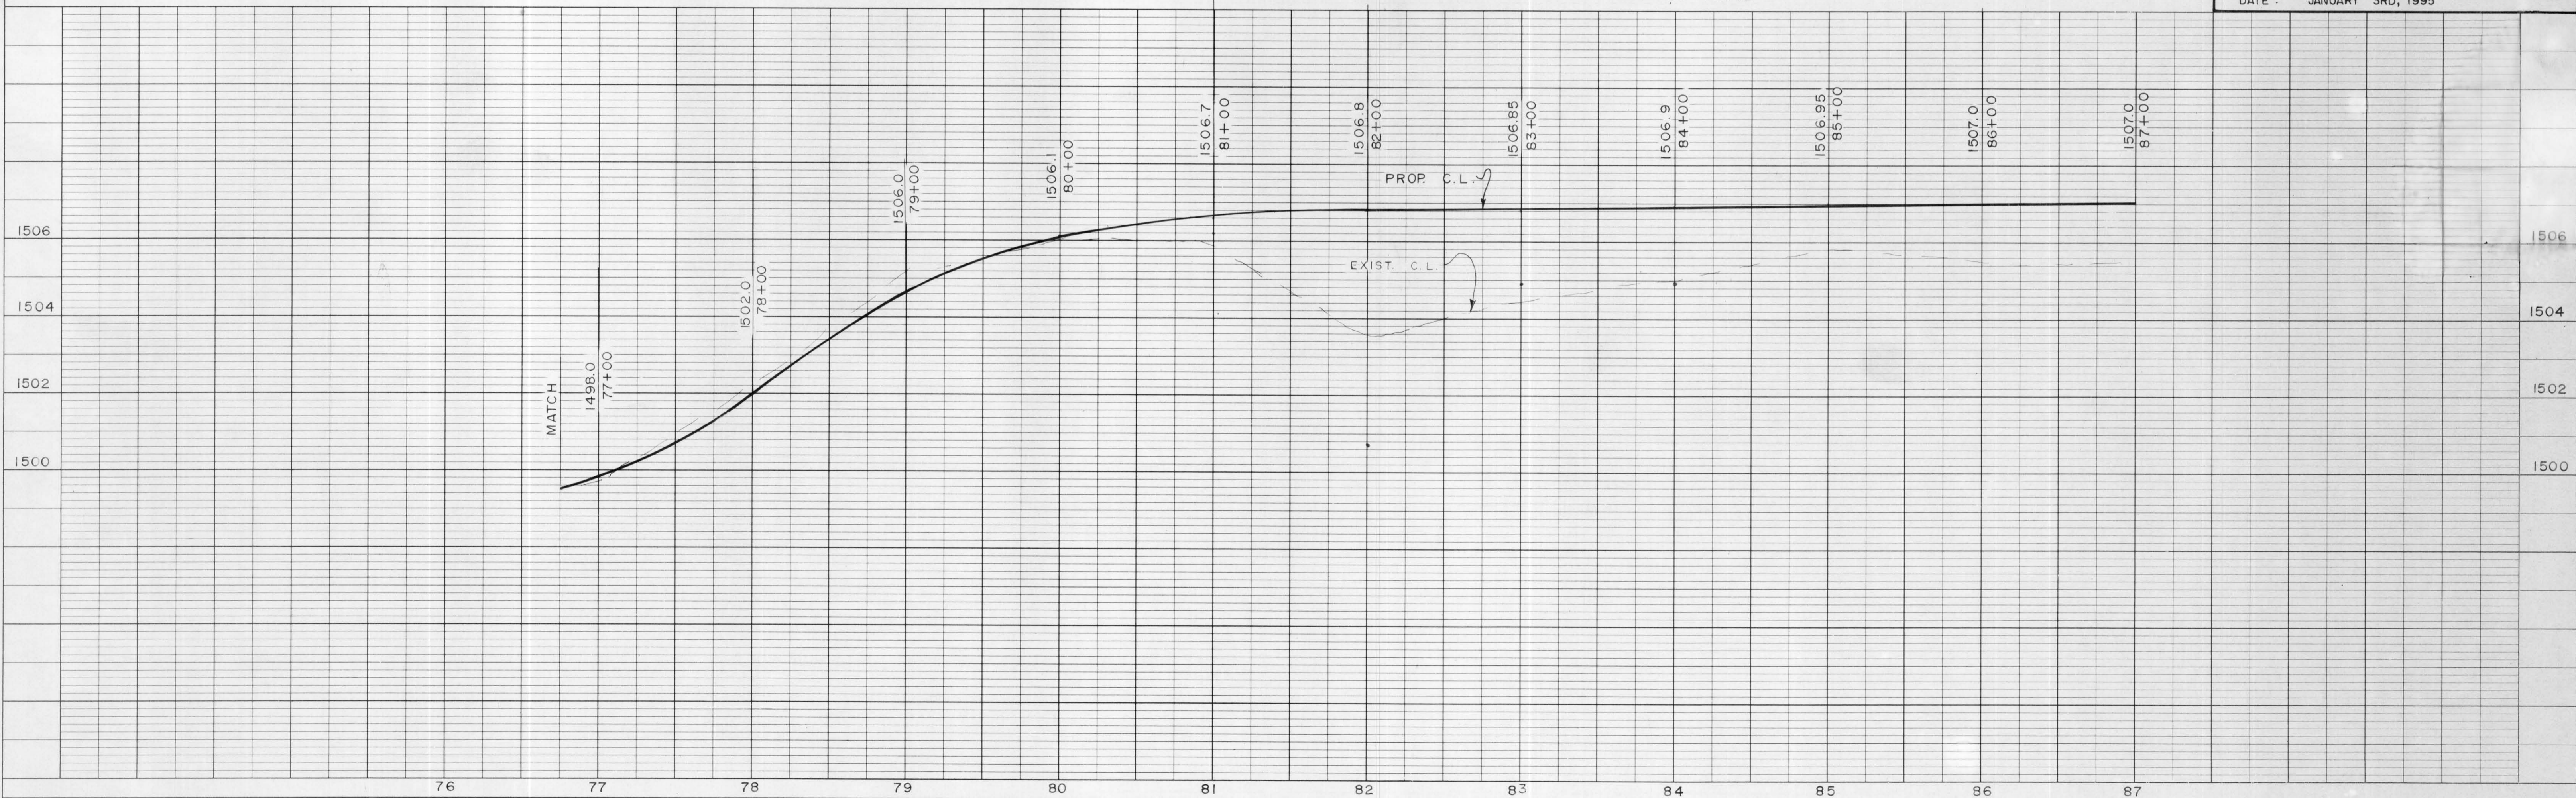


PLATE 1 SINGLE PLAN - PROFILE  
 CHARLES BRUNING CO.  
 MADE IN U.S.A.