

PLAN	DATE
SURVEYED	BY
ALIGNED	DATE
CHECKED	BY
RT. OF WAY	DATE
CHECKED	BY
NO.	

PROFILE	DATE
SURVEYED	BY
PLOTTED	DATE
CHECKED	BY
BLM NOTED	DATE
STRUCTURE NOTATIONS CHKD	BY
NO.	

MATCH LINE  
87+00

MATCH LINE  
103+00


DROTT PROP. INC.

WILLIAM R. GREENWAY

WOODS AND BRUSH AREA

PROPOSED 24' BIT. PAV'T.

C. T. H. A

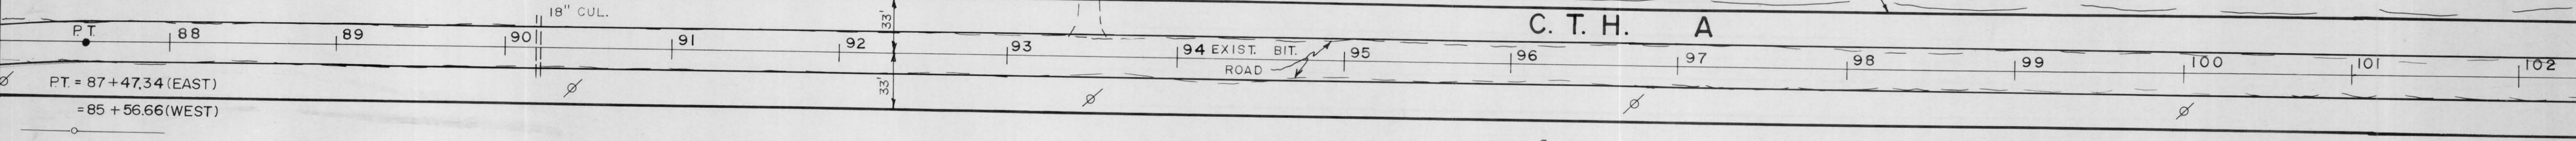

SCALE 1" = 50' HOR.  
1" = 2' VERT.

CARL & BARBARA TAVES  
DEER FARM

EDWARD STEIGERWALDT JR.

RECONSTRUCTION	
C.T.H. "A"	RIVER ROAD EAST 1 MILE TO C.T.H. "H"
DRAWN BY: JES	
SCALE:	HORIZONTAL 1" = 50' VERTICAL 1" = 2'
DATE: JANUARY 3RD, 1995	

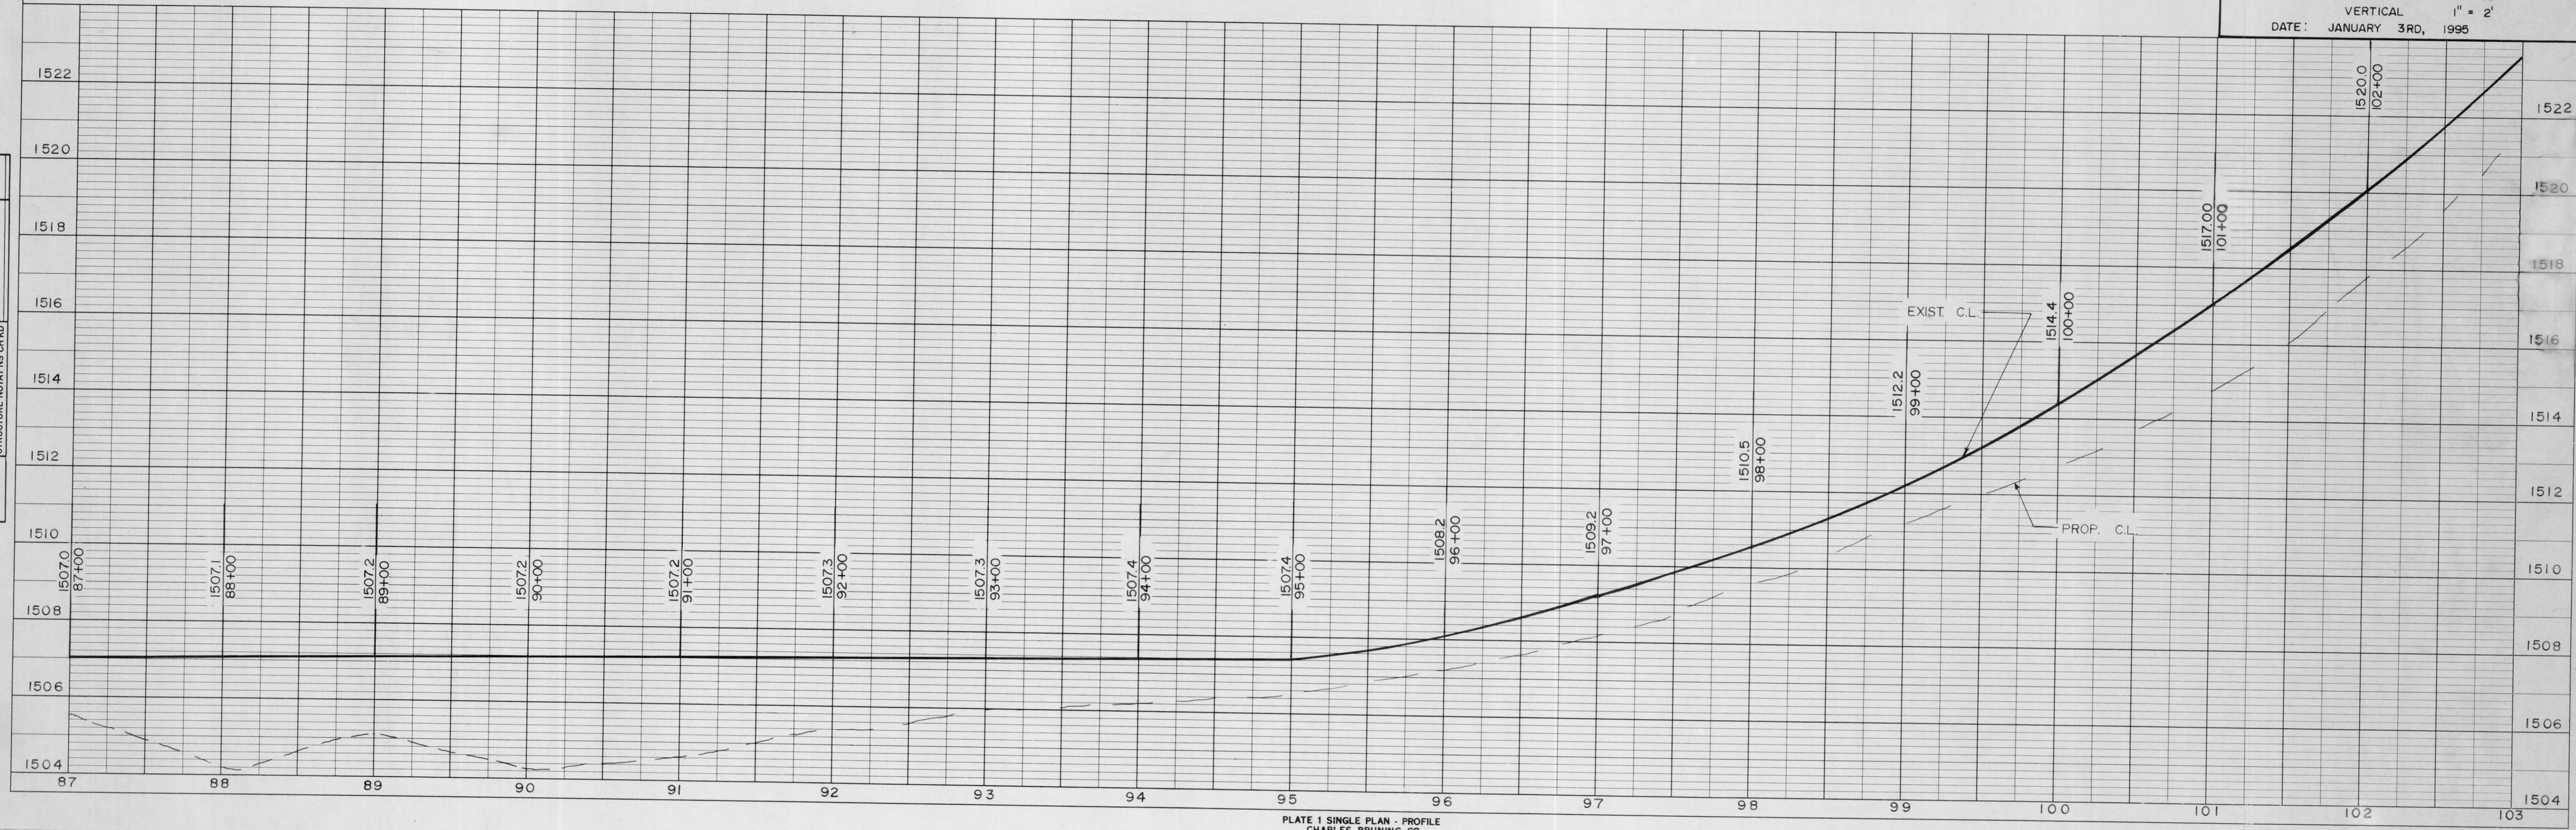


PLATE 1 SINGLE PLAN - PROFILE  
CHARLES BRUNING CO.  
MADE IN U.S.A.