


PLAN	DATE
SURVEYED	BY
PLOTTED	
ALIGNMENT CHECKED	
BY: [initials]	
NOTE BOOK NO.	

PROFILE	DATE
SURVEYED	BY
GRADES CHECKED	
BY: [initials]	
STRUCTURE NOTATIONS CHKD	
NOTE BOOK NO.	

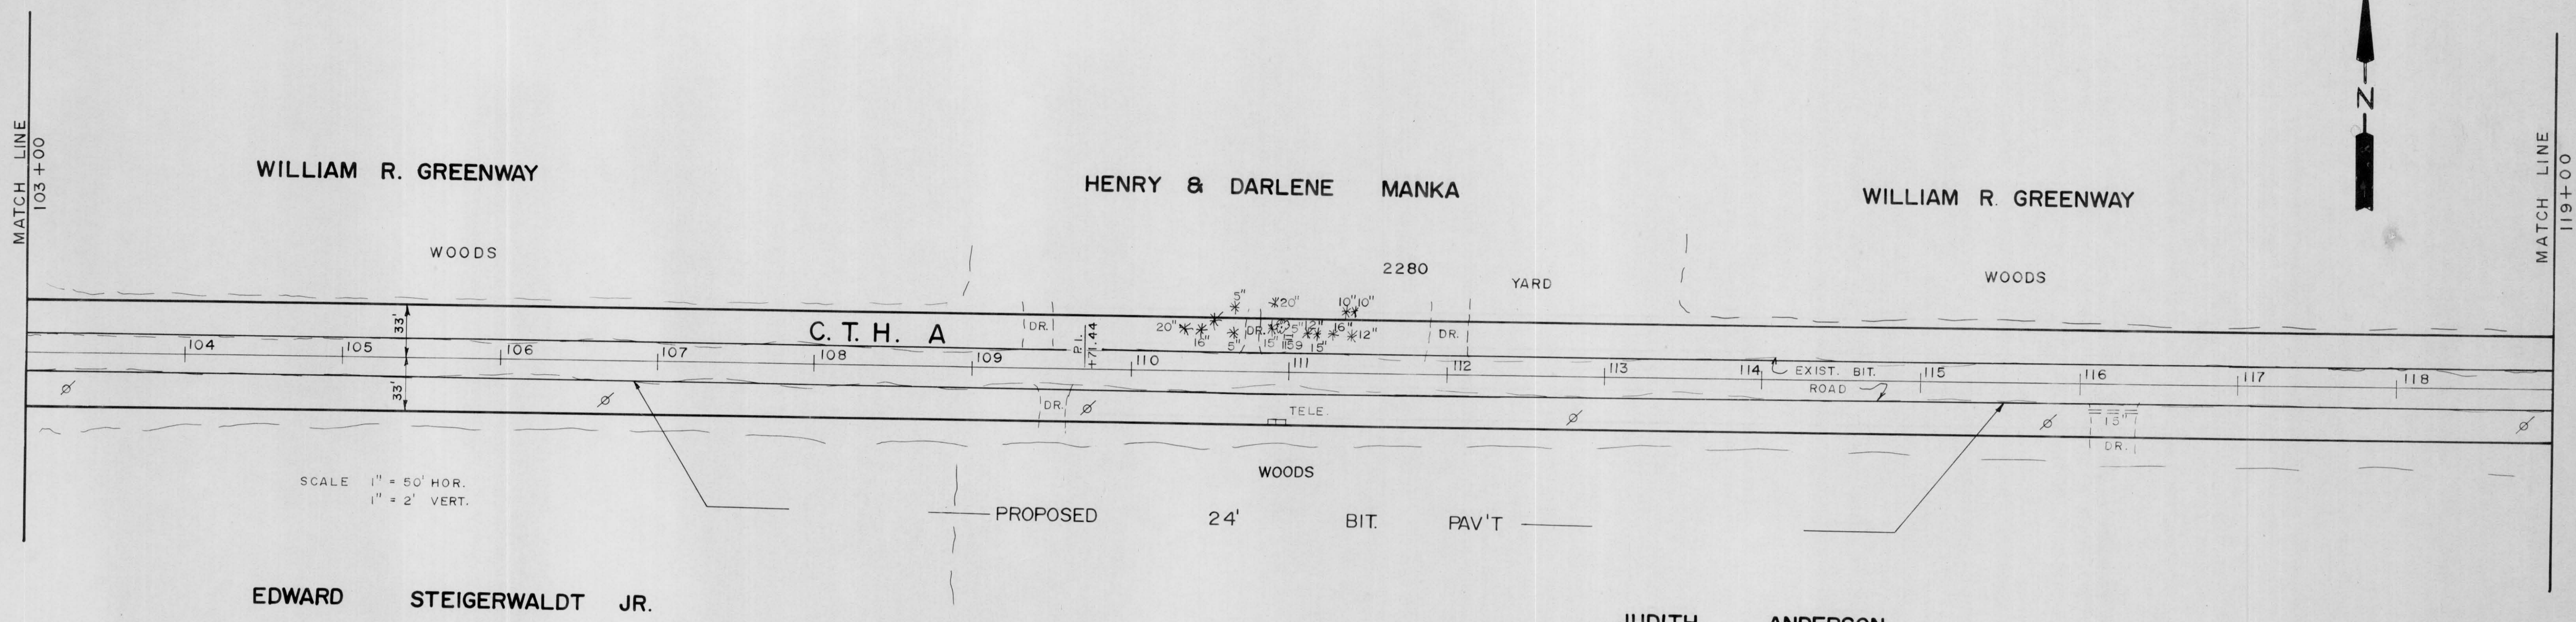

RECONSTRUCTION	
C.T.H. "A"	RIVER ROAD EAST 1 MILE TO C.T.H. "H"
DRAWN BY:	JES
SCALE:	HORIZONTAL 1" = 50' VERTICAL 1" = 2'
DATE:	JANUARY 3RD, 1995

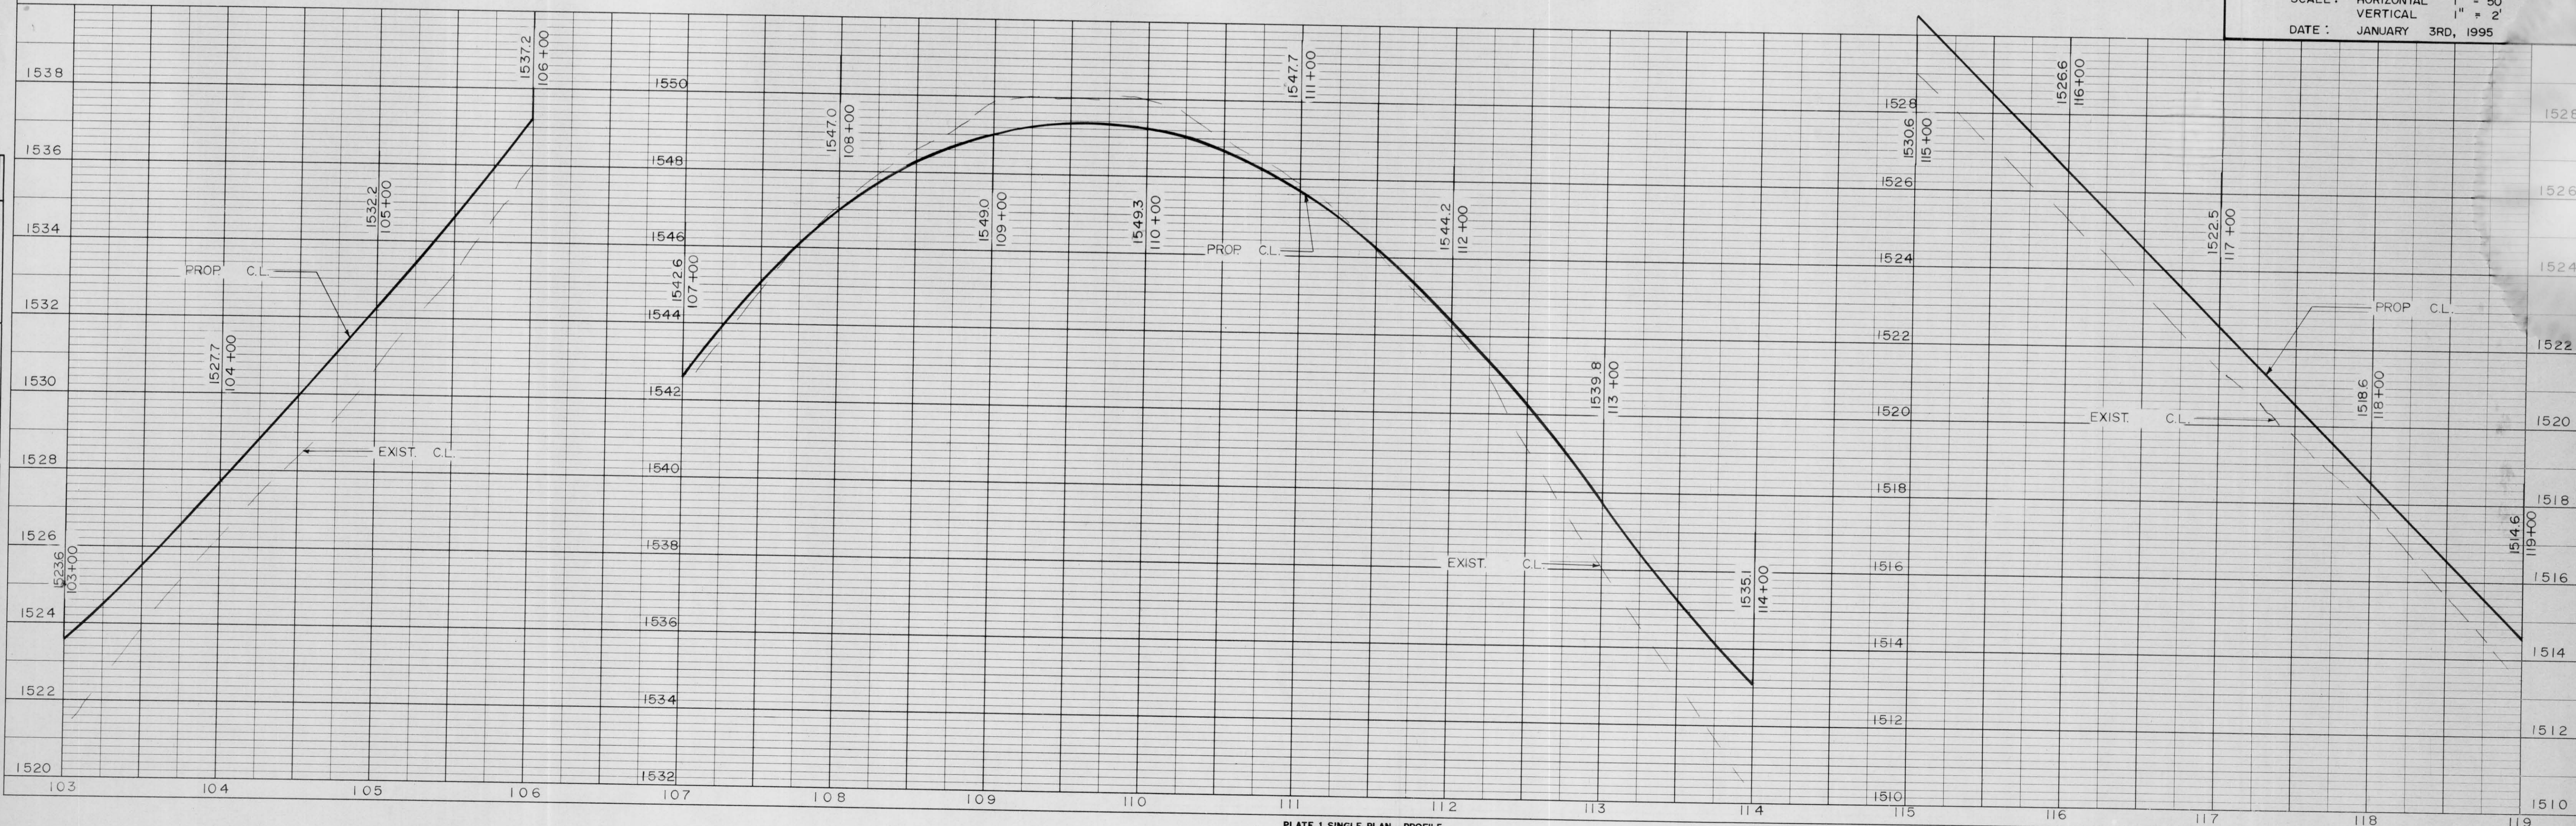


PLATE 1 SINGLE PLAN - PROFILE
CHARLES BRUNING CO.
MADE IN U.S.A.