


SEC. 24, T 35 N, R 6 E  
TOWN OF BRADLEY

STA. 146+33.65 C.T.H. "A"  
STA.10+00 ECHO VALLEY ROAD

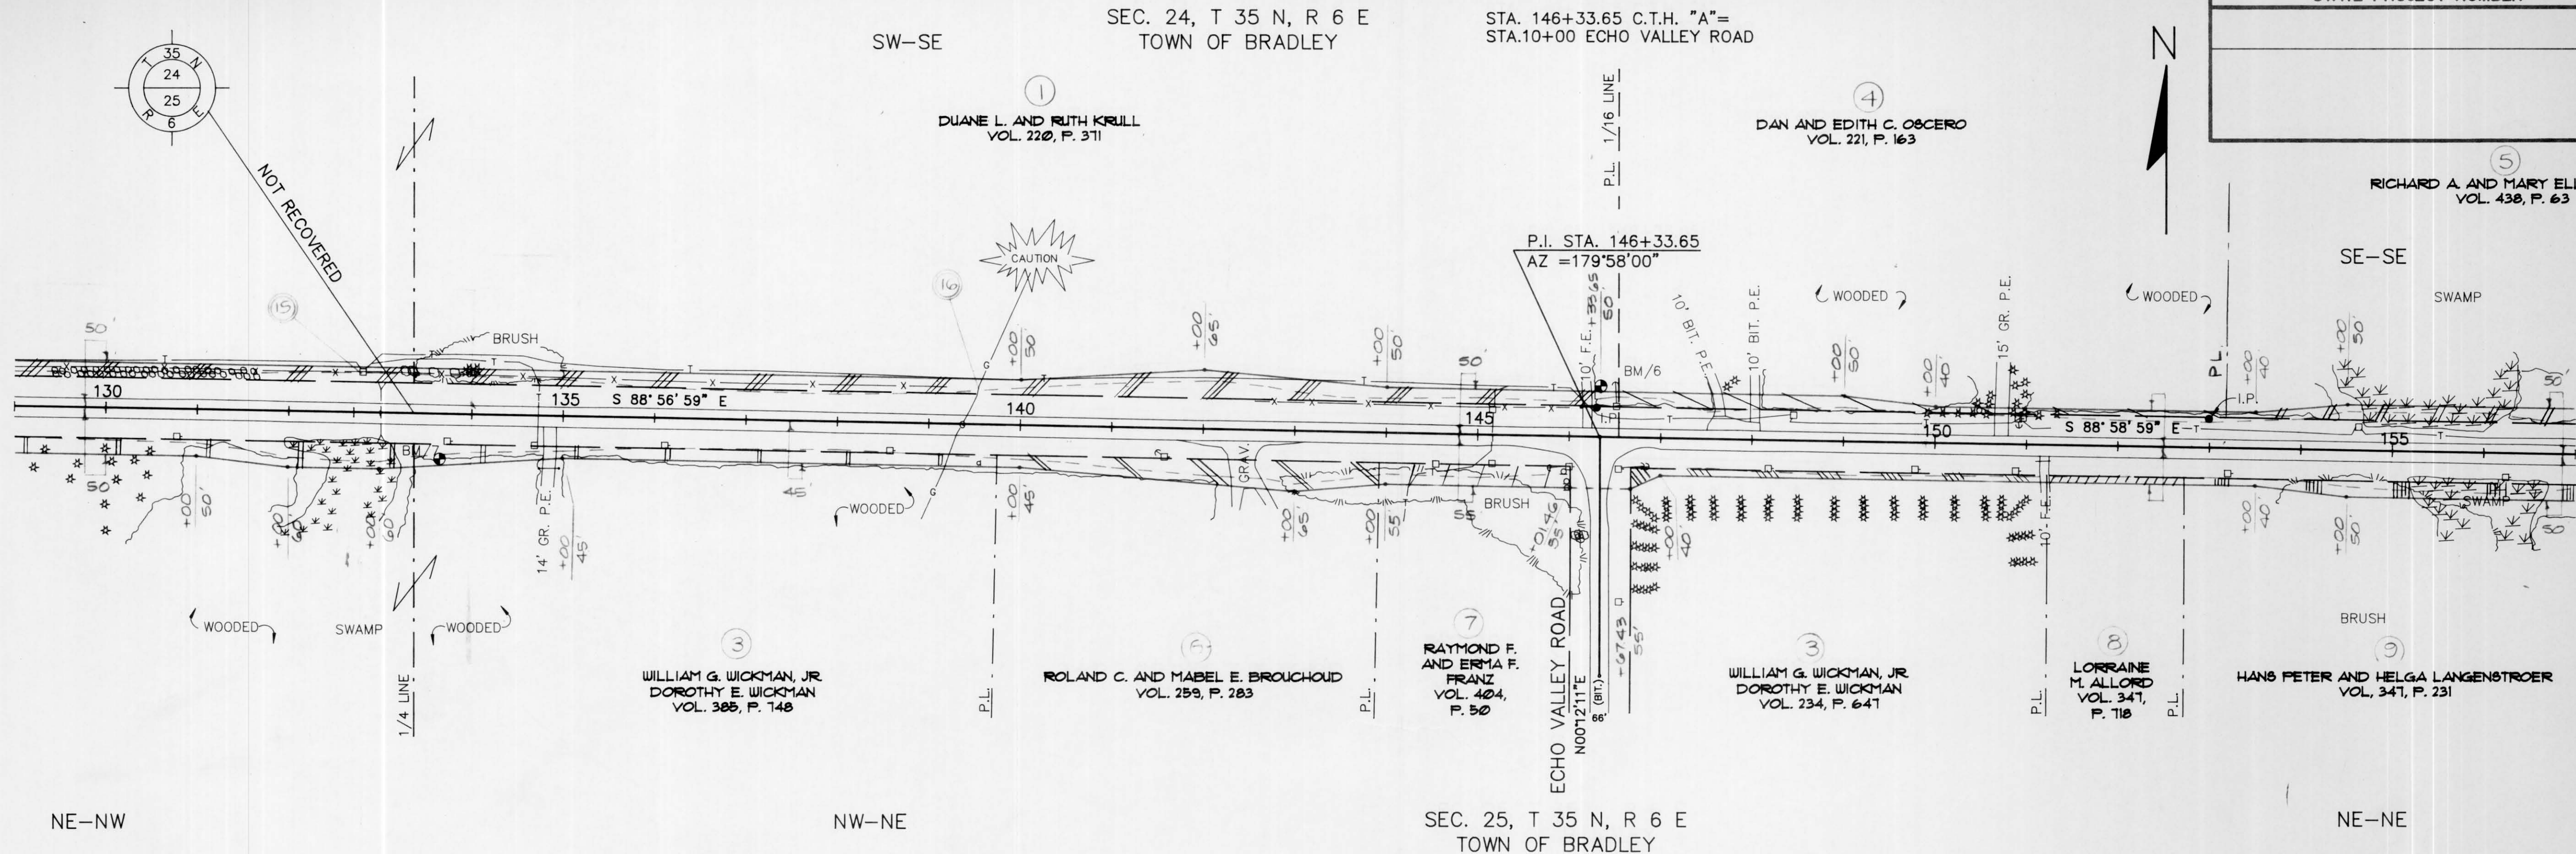


NE-NW

NW-NE

SEC. 25, T 35 N, R 6 E  
TOWN OF BRADLEY

NE-NE

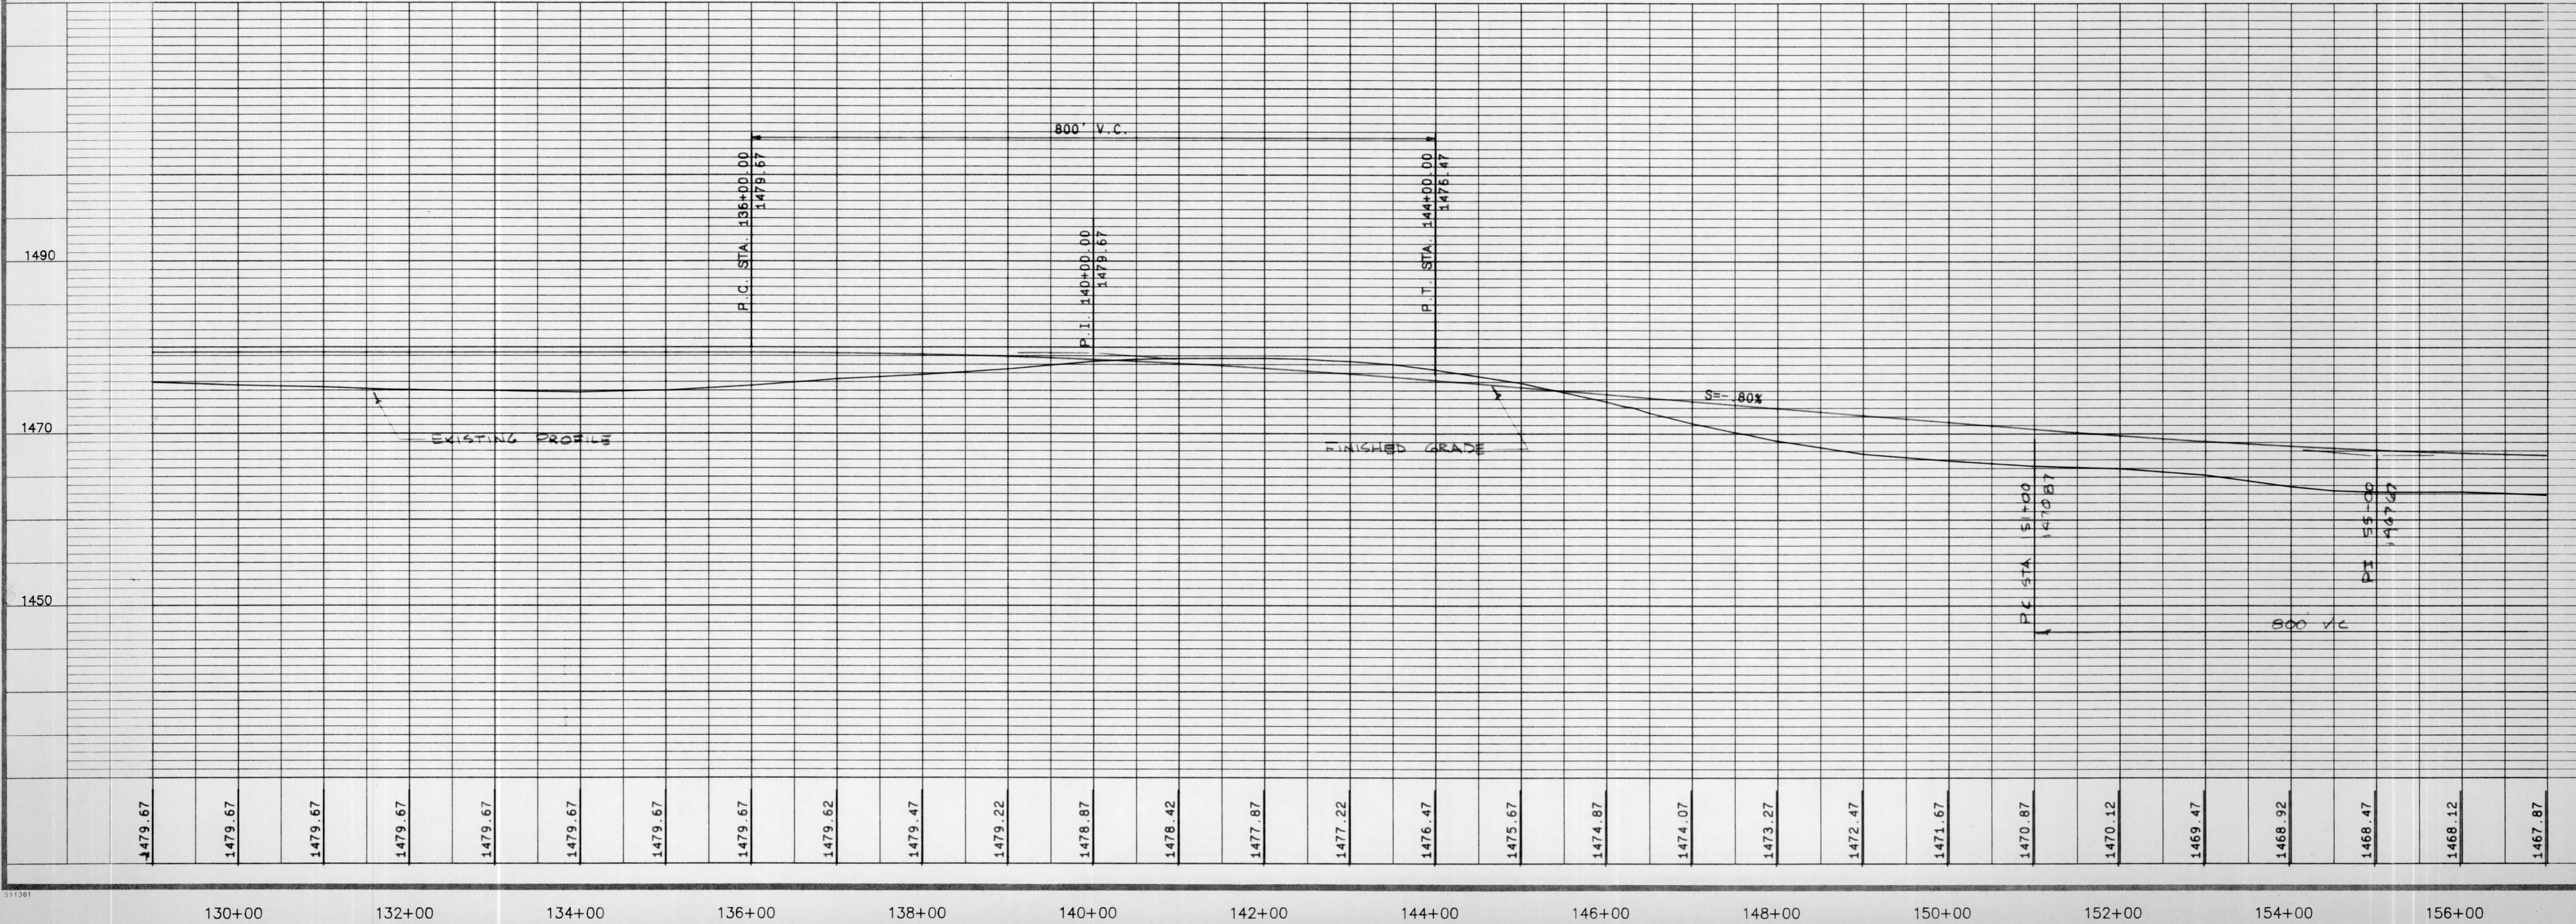

DRAWING NAME:  
LAYERS OFF:  
SEC. JOB #

111381