


CORNER OF
A & VILLA Rd

Eugene Kraklow
2023 Evergreen Lane
Hartland
53029

PROP. 66' R.O.W.

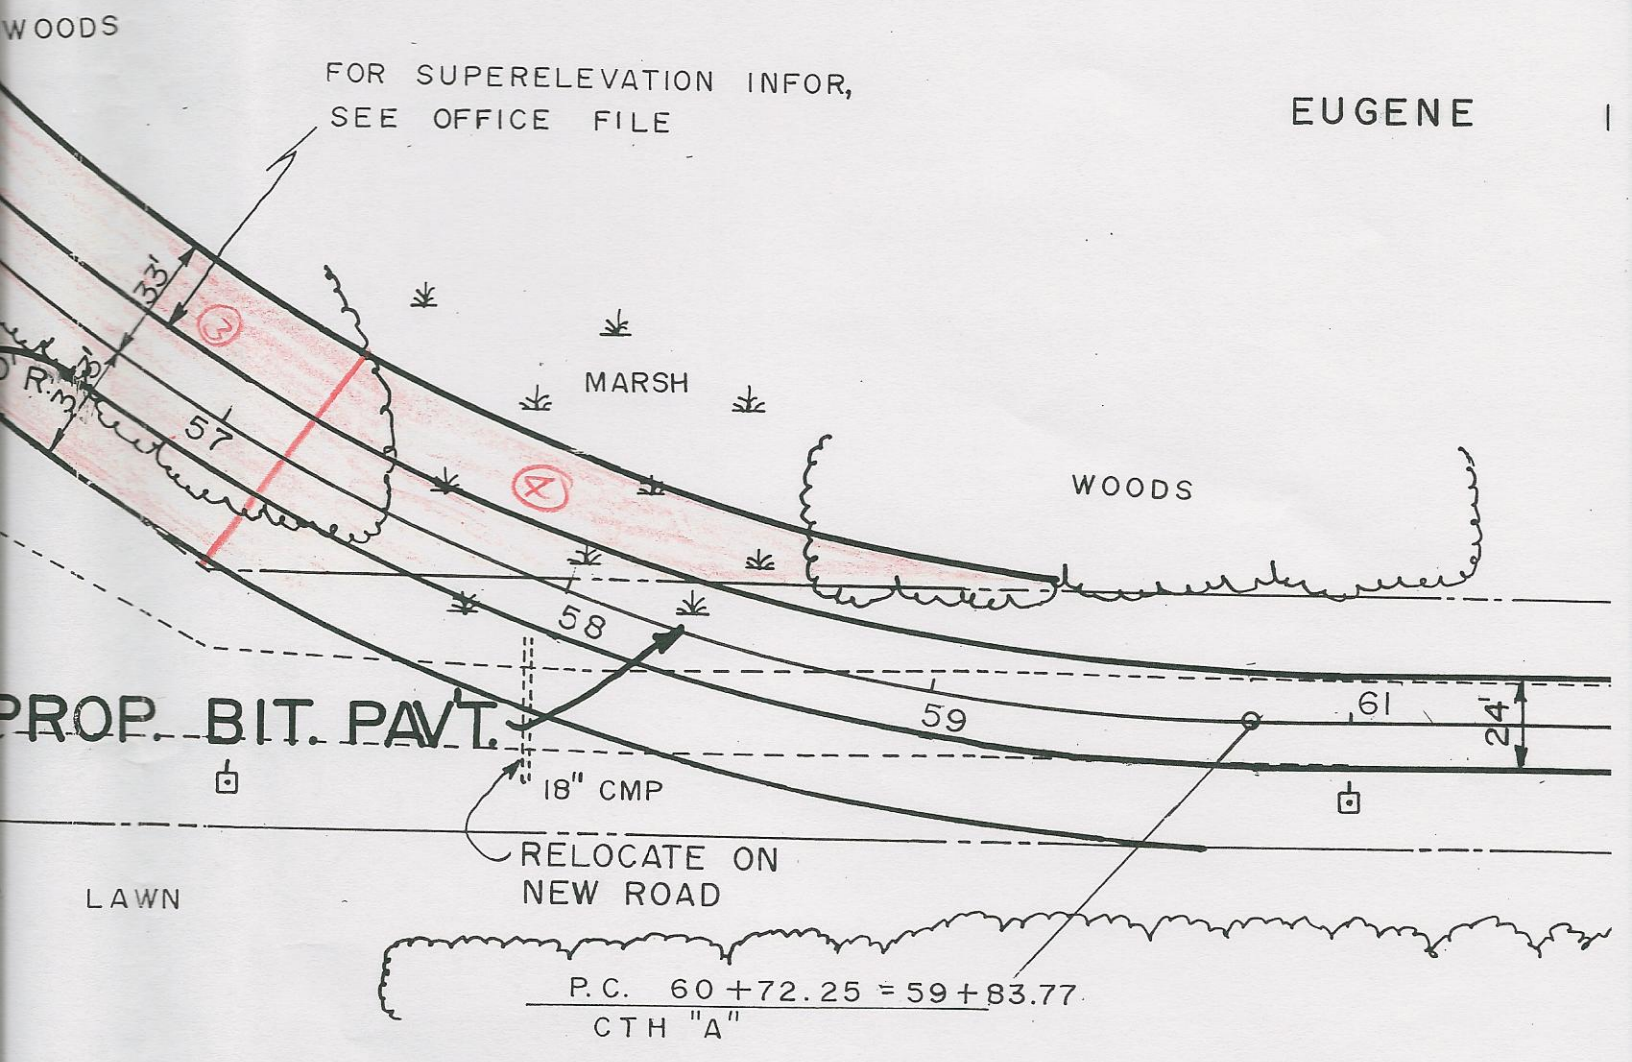

ORANGE FLAGGING JANE & CURTIS OAKL
N.W.R.O.W GREEN LATH