


COUNTY AND HIGHWAY	ROUTE AND SECTION	CLASS AND AGREEMENT	FEDERAL DIVISION OFFICE	SHEET NUMBER	TOTAL SHEETS
351	54	23.41	4	4.2	
CONST. PROJECT F05-4(50)				4.2	48

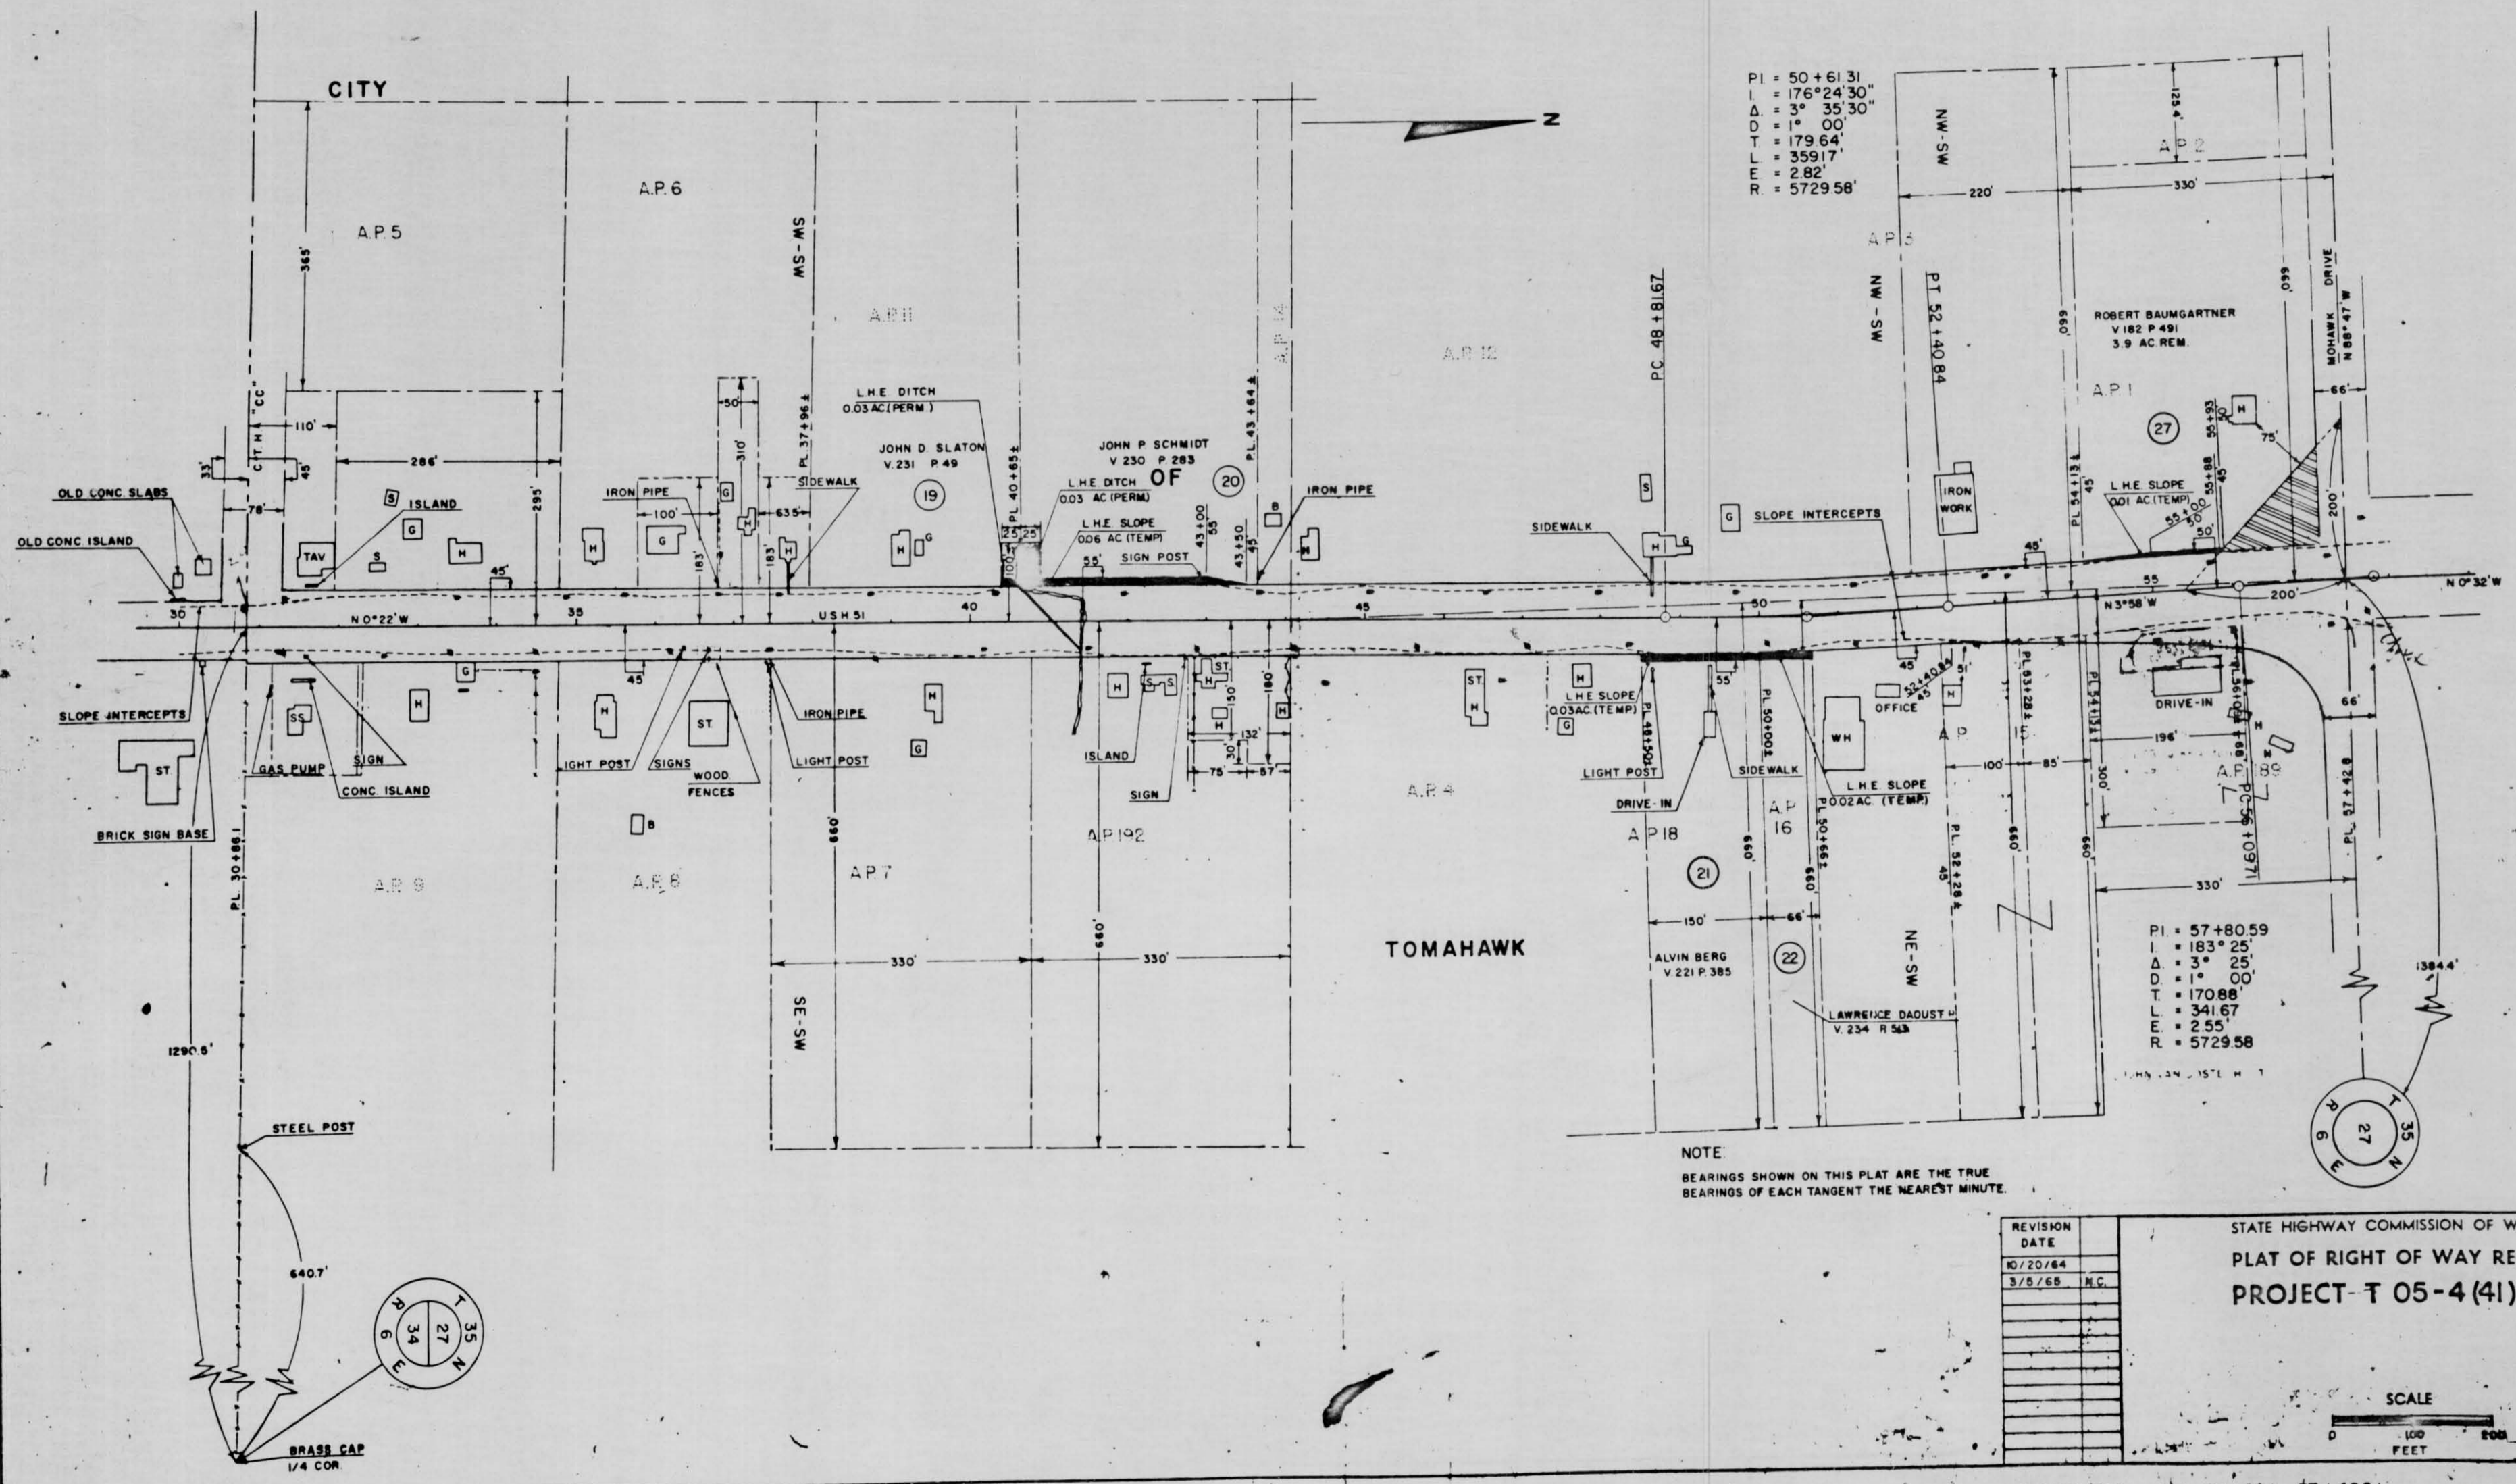


PI = 50+61.31
 I = 176°24'30"
 Δ = 3° 35'30"
 D = 1° 00'
 T = 179.64'
 L = 359.17'
 E = 2.82'
 R = 5729.58'

PI = 57+80.59
 I = 183°25'
 Δ = 3° 25'
 D = 1° 00'
 T = 170.88'
 L = 341.67'
 E = 2.55'
 R = 5729.58'

NOTE
 BEARINGS SHOWN ON THIS PLAT ARE THE TRUE BEARINGS OF EACH TANGENT THE NEAREST MINUTE.

REVISION DATE
10/20/64
3/5/68 N.C.

STATE HIGHWAY COMMISSION OF WISCONSIN
 PLAT OF RIGHT OF WAY REQUIRED
 PROJECT T 05-4 (41)

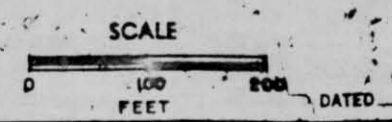

RIGHT OF WAY ...