


STA	BENCH MARKS DESCRIPTION	ELEV
122+74	CRSP IN NW COR. CONC. ALDT.	415.728
123+70	CRSP IN 18" W. PINE TR. 750' L.	416.914
123+80	CRSP IN TEL. POLE 80' L.	417.800
124+00	CRSP IN 0" PINE TR.	417.950

PLAN & PROFILE VOID TO STA. 127+12  
 SEE SHEET 11  
 LENGTH STA. 124+34.3 TO 127+12 = 377.7 FT

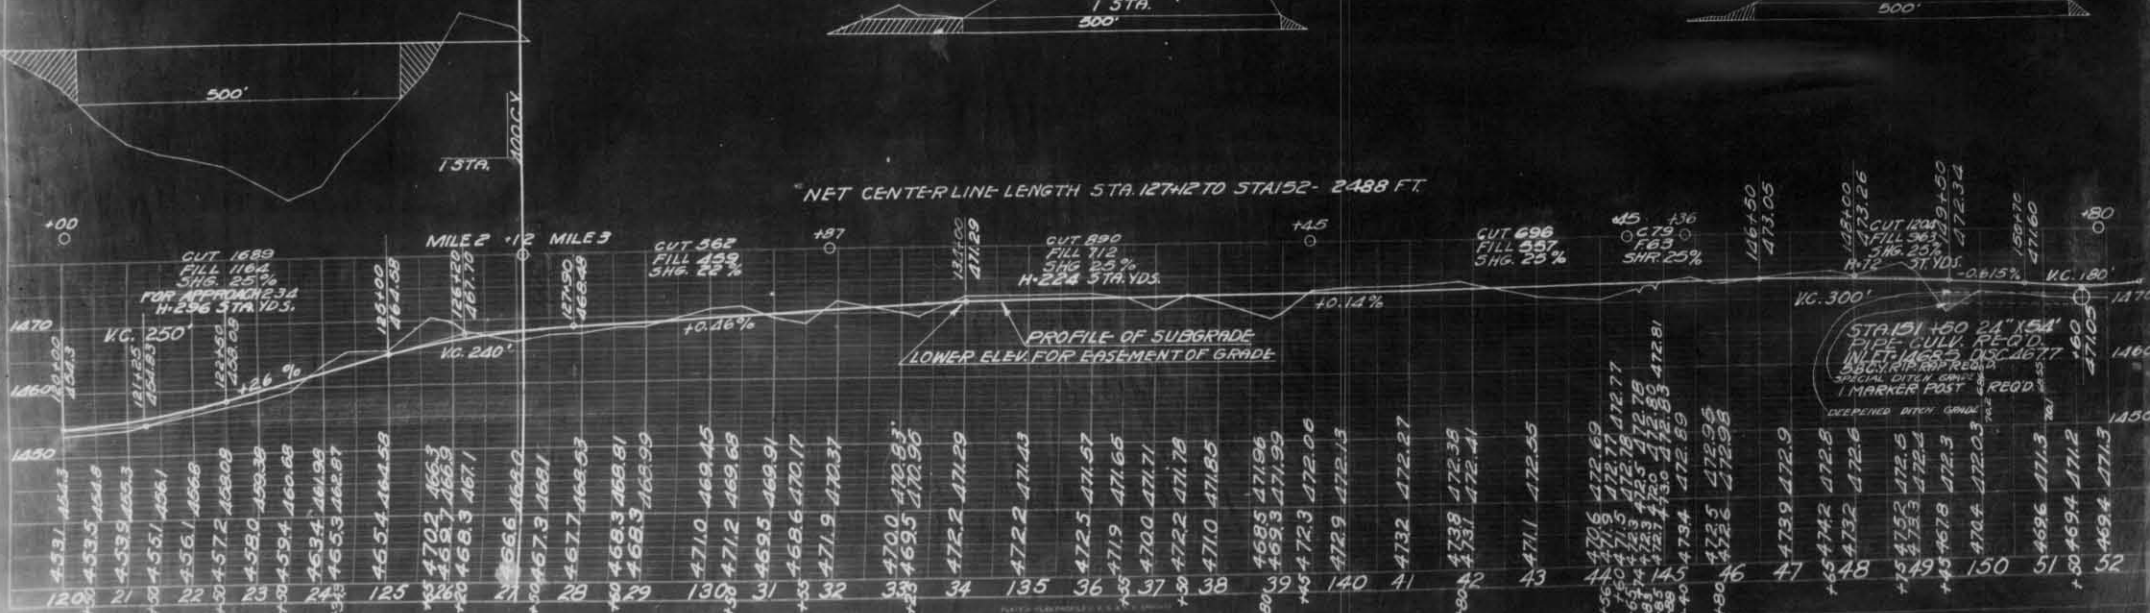


431C  
 12 60  
 7894

431C  
 12 60  
 7894