


REVISION DATE 9/11/90	ROUTE C.T.H. CC	COUNTY LINCOLN	DATE	R/W PROJECT NUMBER 9408-02-00	SHEET NUMBER 4.7
	SCALE, FT. 0 100 200	GRID FACTOR		FEDERAL PROJECT NUMBER	

LEVELS ON #8.3, 4.5, 6.7, 8.9, 10.1, 11.2, 13.1, 4.15, 16.17, 18.19, 20.2, 18.2, 2.3, 2.4, 2.5,6.1, 6.2.

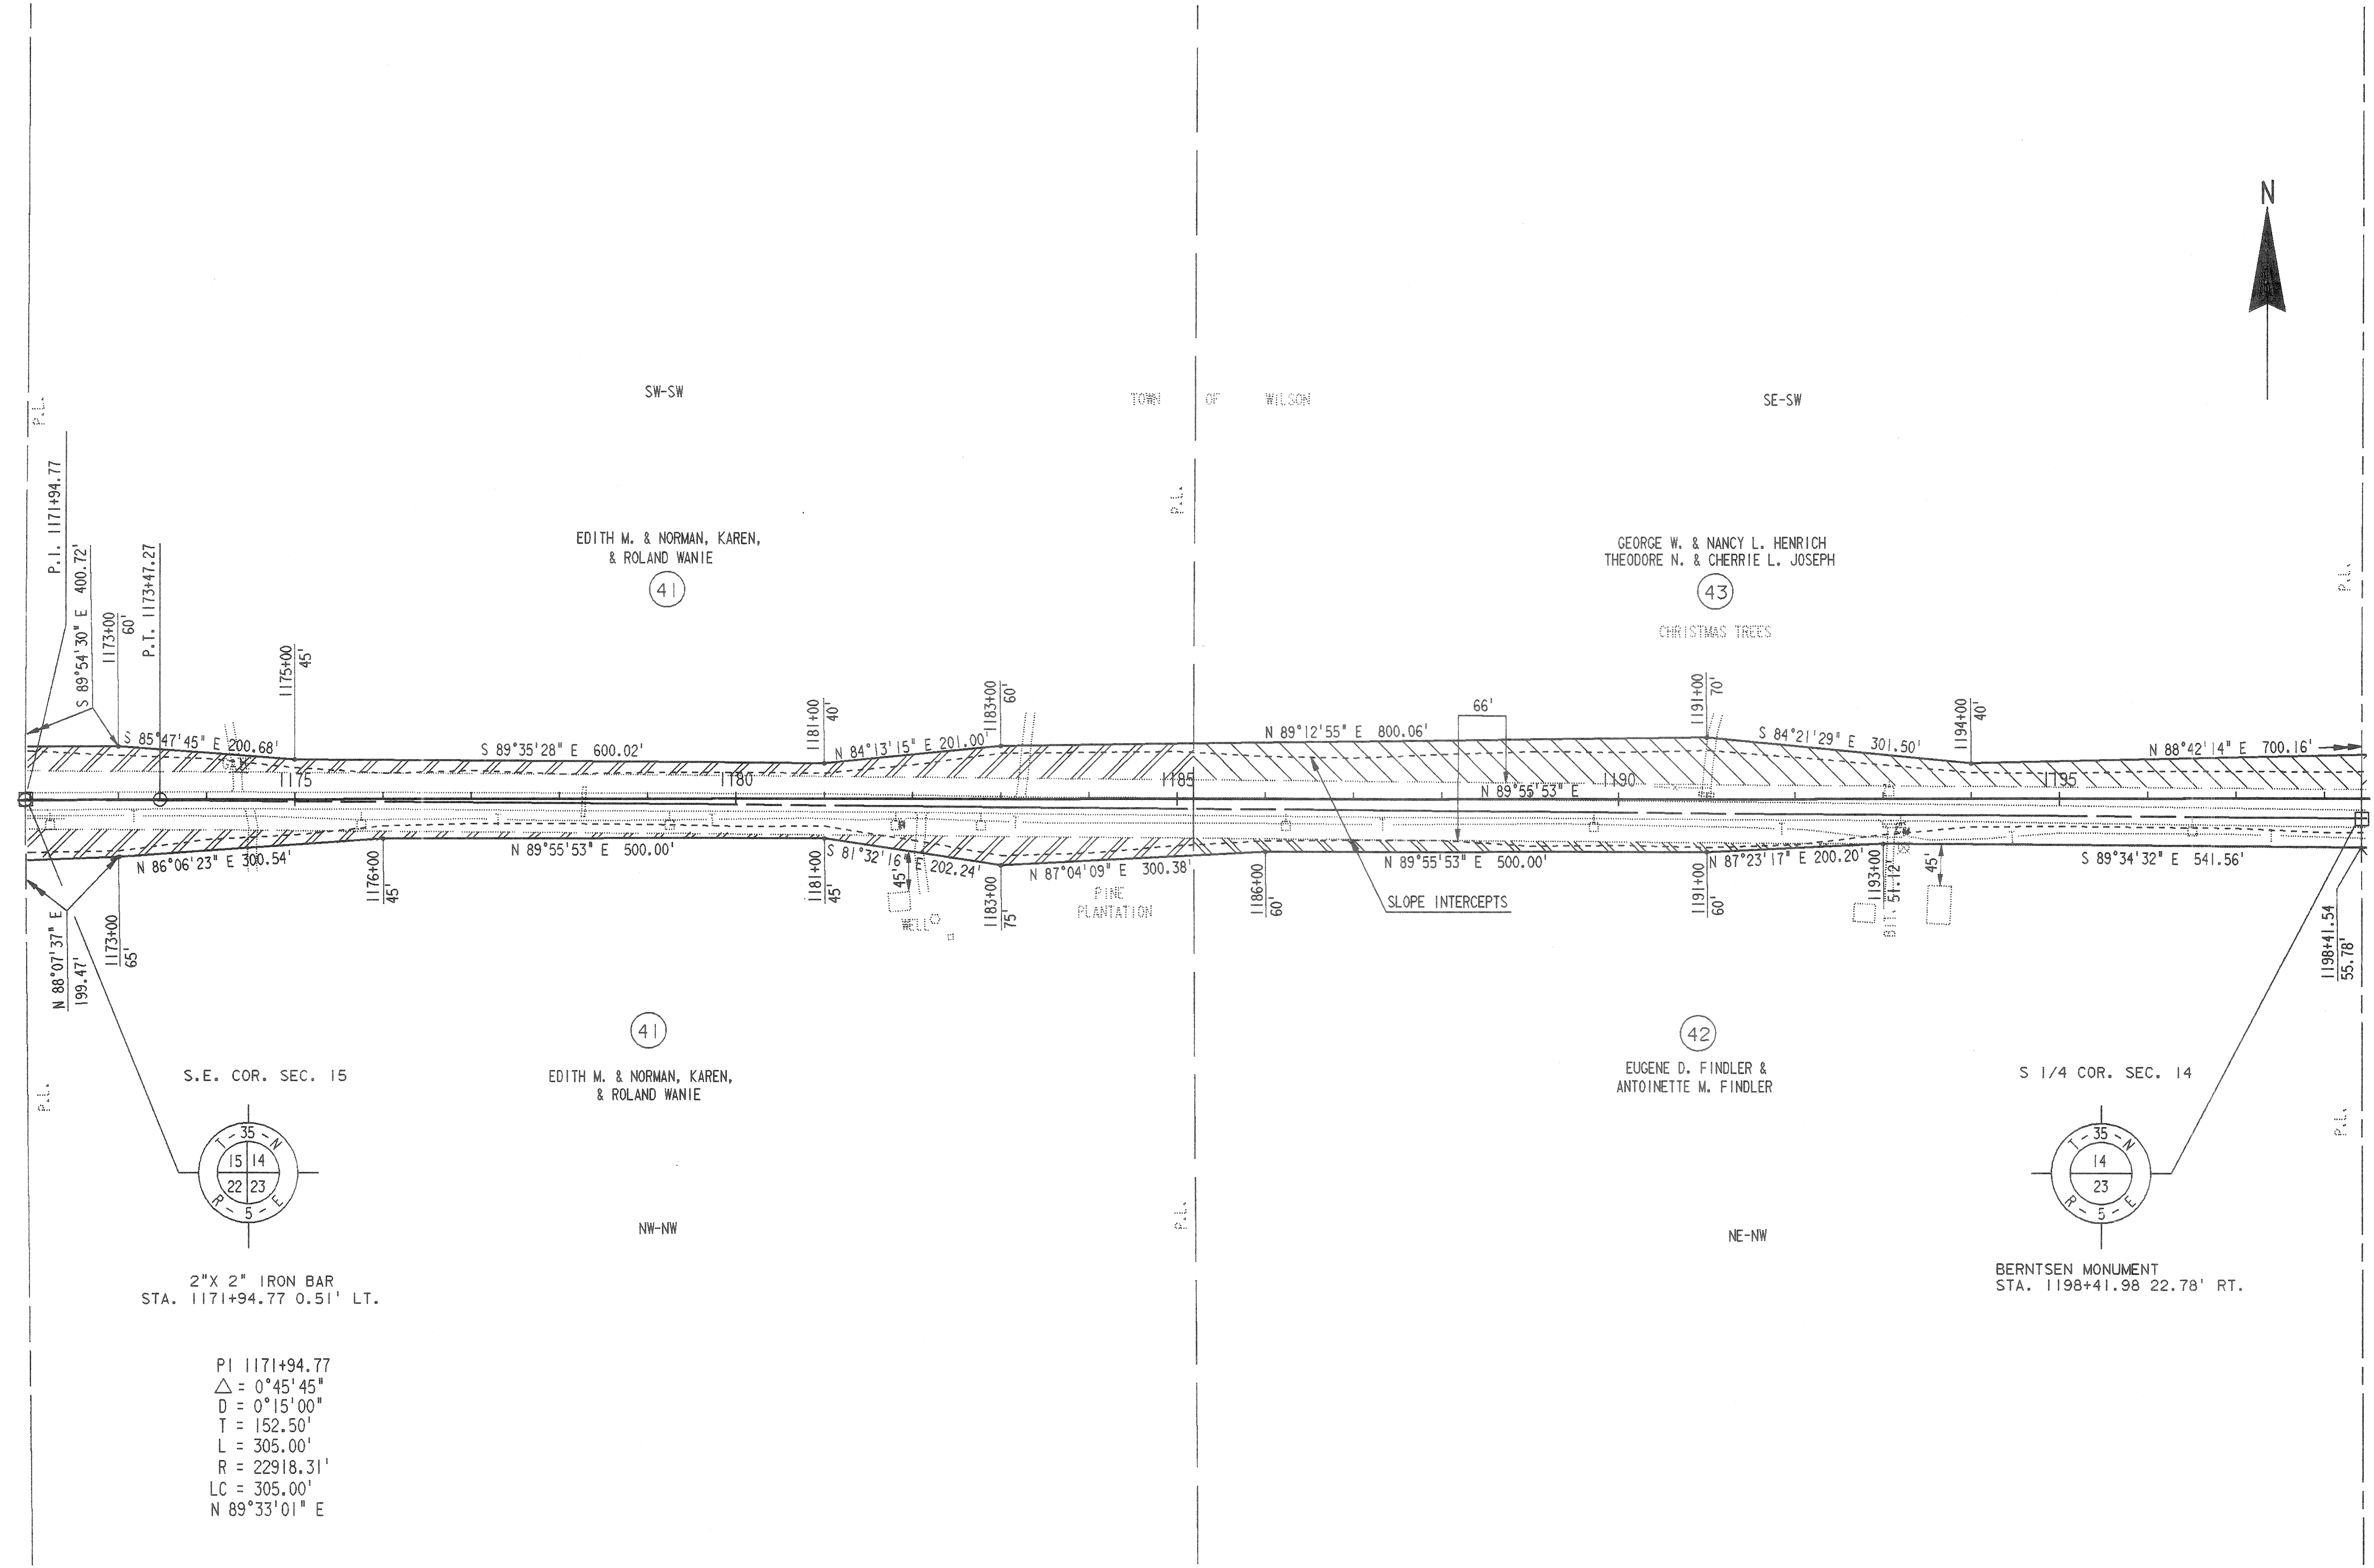

PI 1171+94.77
 $\Delta = 0^{\circ}45'45''$
 $D = 0^{\circ}15'00''$
 $T = 152.50'$
 $L = 305.00'$
 $R = 22918.31'$
 $LC = 305.00'$
 $N 89^{\circ}33'01'' E$

2" X 2" IRON BAR
 STA. 1171+94.77 0.51' LT.

BERNTSEN MONUMENT
 STA. 1198+41.98 22.78' RT.

PLUT SCALE

PLUT NAME

REV. DATE

ORIGINATOR