



SCHEDULE OF LANDS AND INTERESTS REQUIRED

PARCEL NO.	OWNER	INTEREST REQUIRED	LHE ACRES		ACRES REQUIRED		TOTAL R/W REQUIRED	TOTAL REMAINING ACRES
			PERM.	TEMP.	NEW R/W REQUIRED	EXISTING R/W		
13	STEVEN & BARBARA THOREN	FEE	---	SEE SHEET NO.	---	---	4.3	---
14	MILDRED M. NEHLS	FEE	---	---	0.08	0.07	0.15	0.5
15	CHARLES & PEARL MORITZ	FEE	---	---	0.16	0.37	0.53	0.5
16	EDWARD & DOROTHY HOFFMAN	FEE	---	---	0.53	0.74	1.27	19.5
17	GENE & MARY LOU SEIPP	FEE	---	---	0.02	0.10	0.12	0.7
18	GARY & RUBY FRISKE	FEE	---	---	0.01	0.04	0.05	0.5
19	BIRDIE HIRSCH	FEE	---	---	0.01	0.46	0.47	3.2
20	TOMAHAWK AREA CORPORATION	FEE	---	---	0.04	0.27	0.31	20.0

* ACQUIRED IN THE NAME OF LINCOLN COUNTY

BEARING, ORIENTATION AND GRID CONVERSION
 RIGHT-OF-WAY PLAT BEARINGS ARE ORIENTED TO THE MERIDIAN BETWEEN THE WEST 1/4 CORNER OF SECTION 28, T.35 N., R.6 E., AND THE NORTHWEST CORNER OF SECTION 28, T.35 N., R.6 E., WITH THE MERIDIAN BEARING ESTABLISHED AS N.0°18'08"E. THE DIFFERENCE BETWEEN PLAT BEARINGS REPRESENTS PLANE ANGLES IN DEGREES, MINUTES, AND SECONDS. R/W PLAT DISTANCES ARE GROUND LENGTHS AND MAY BE CONVERTED TO GRID LENGTHS BY MULTIPLYING PLAT DISTANCES BY 0.999928.

REVISION DATE	R.W. PROJECT NUMBER 9408-1-	SHEET NUMBER 4.4
FEDERAL PROJECT NUMBER		
PLAT OF RIGHT OF WAY REQUIRED FOR WEST CORPORATE LIMITS, TOMAHAWK - U.S.H. 51 C.T.H. "CC" LINCOLN COUNTY		
SCALE 0 50 100 200 FT		DATE
CONSTRUCTION PROJECT NUMBER		

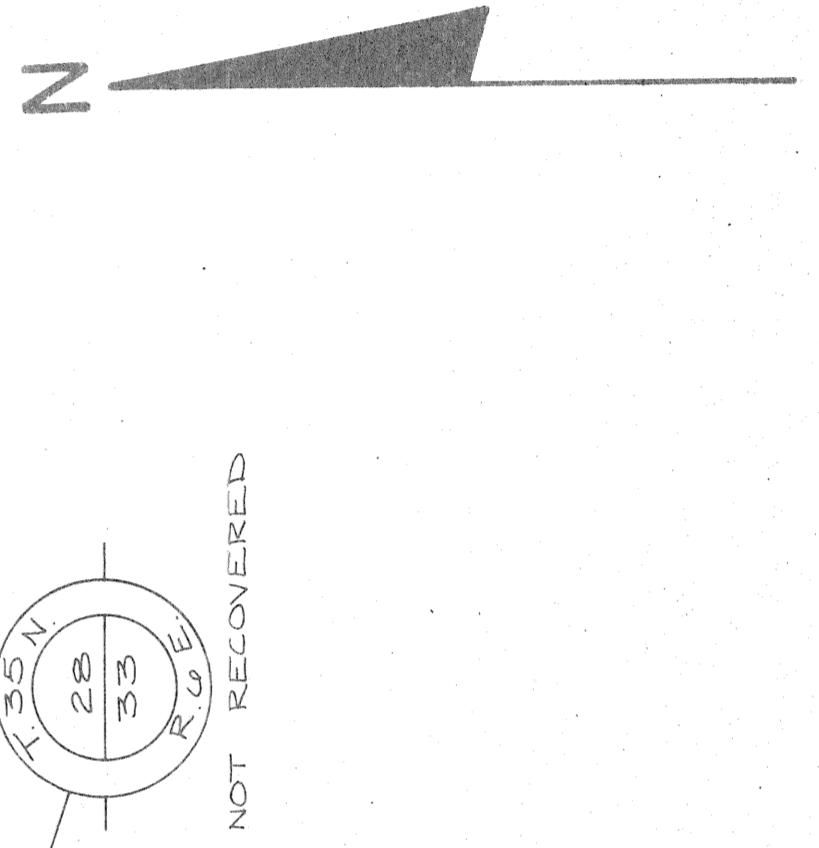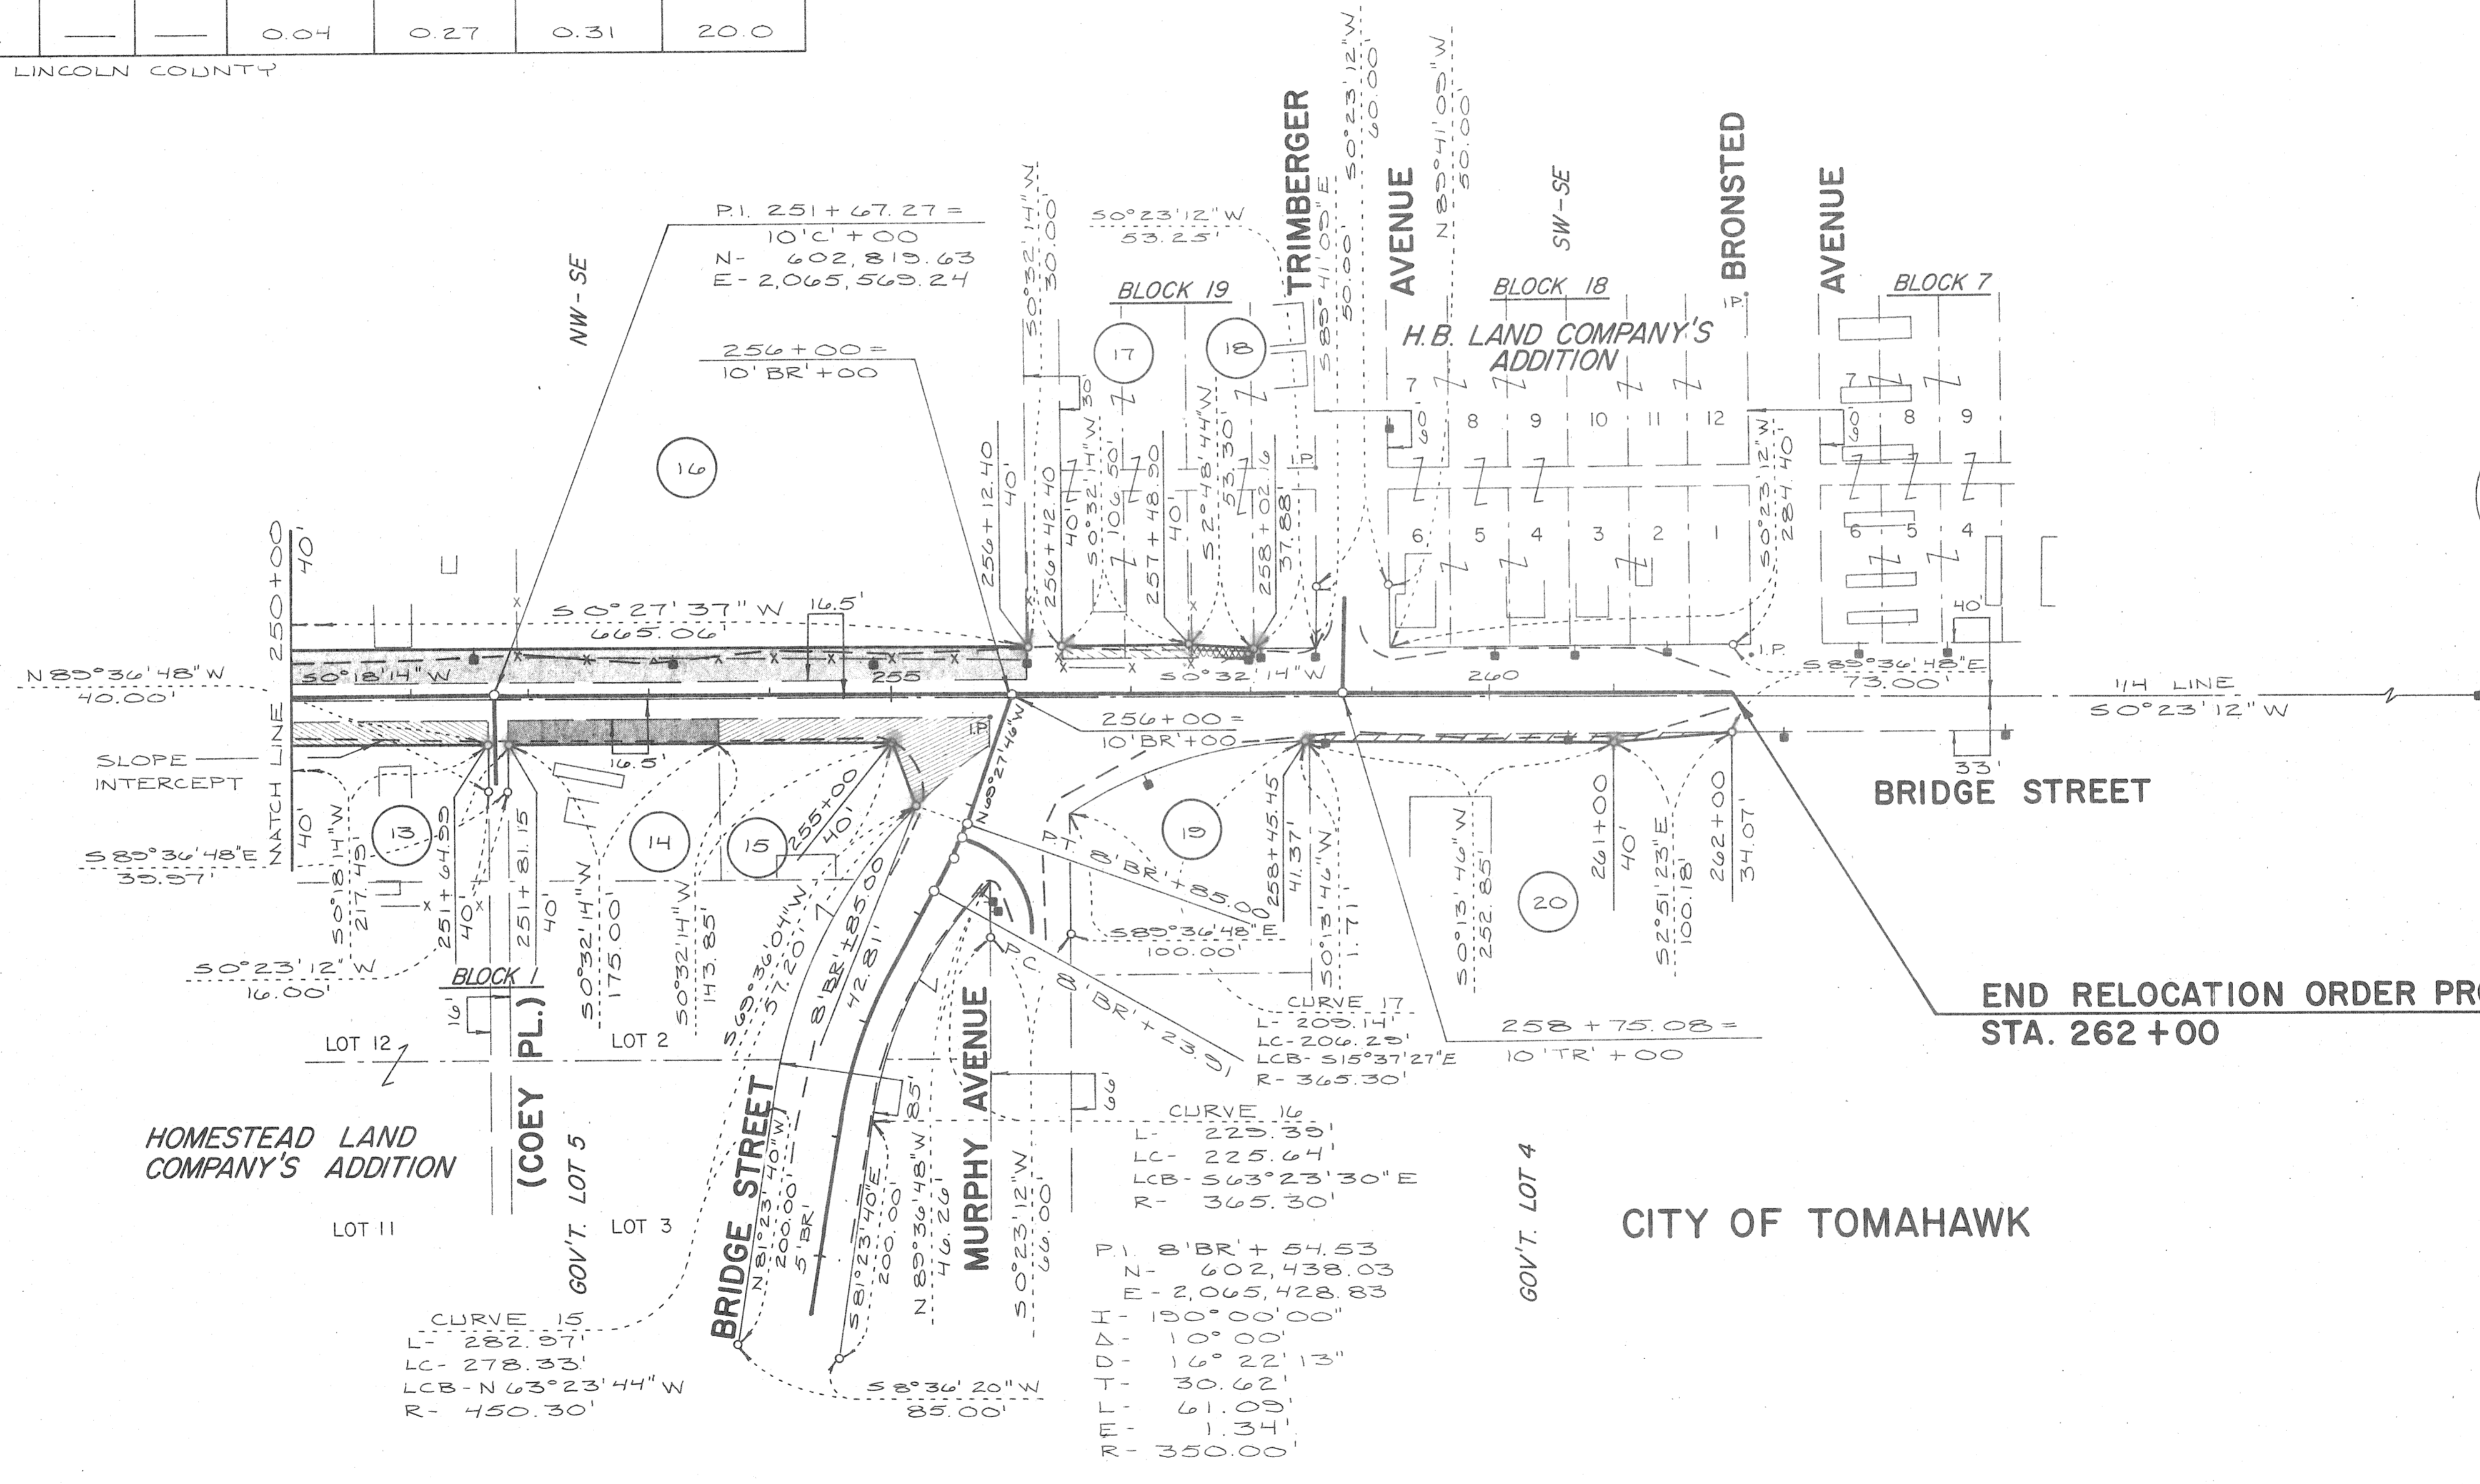

END RELOCATION ORDER PROJECT 9408-1-
 STA. 262+00