


BENCHMARKS			
NO.	STATION	DESCRIPTION	ELEV.
4	7+74.08	3/8" SPK. 10" PINE 40.00' AT.	1487.80
3	21+01.02	3/8" SPK. 12" PINE 57.46' AT.	1475.17

YARDAGE SUMMARY		
STA. 9+50 TO STA. 31+00		
UNCL. EXC.	5,600 C.Y.	
FILL	10,908 C.Y.	
BORROW	10,580 C.Y.	

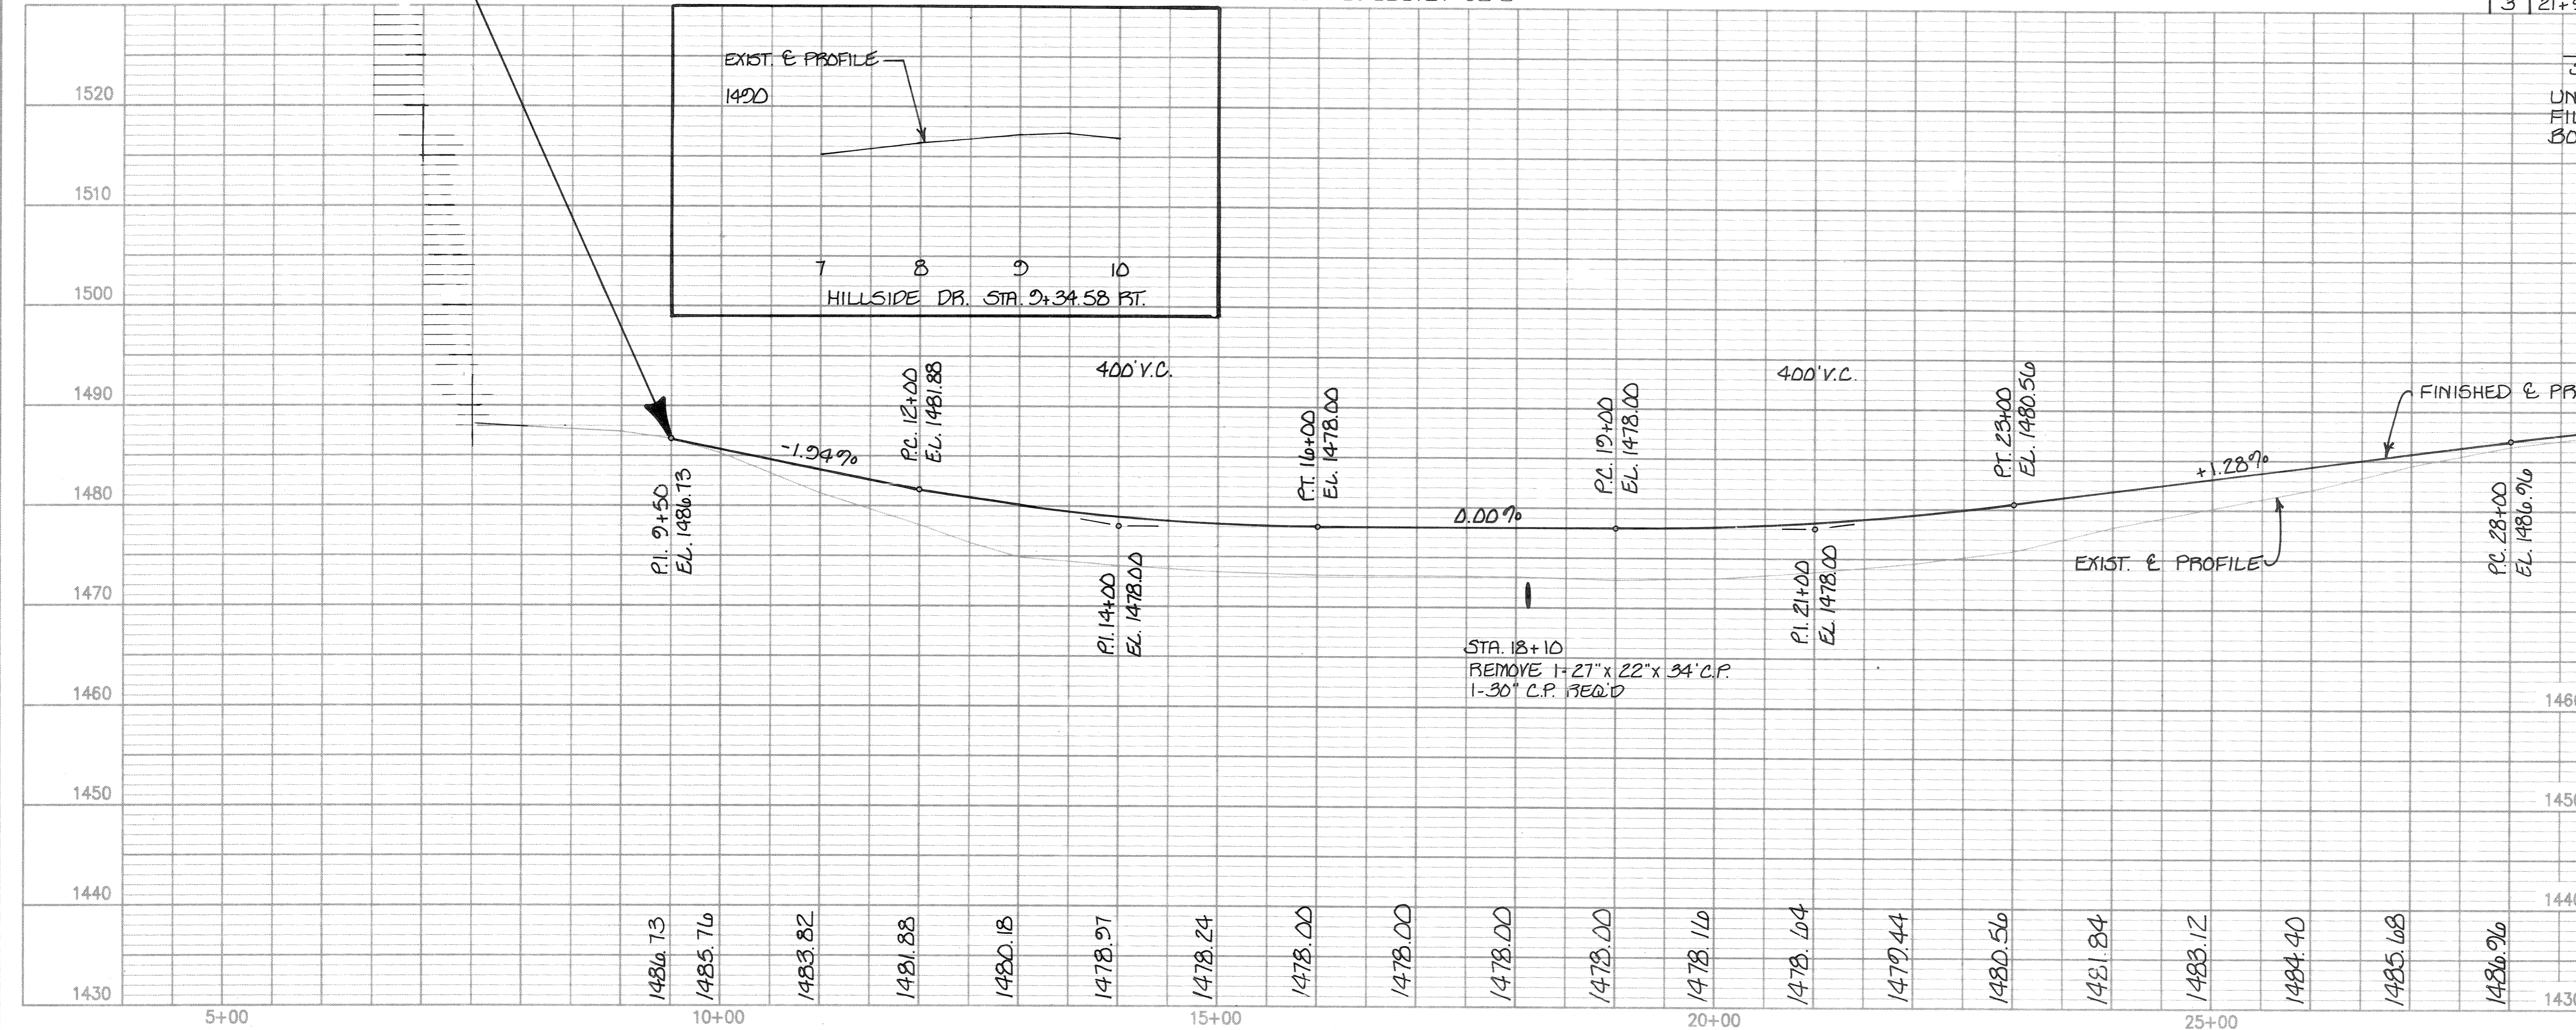

LINCOLN CO. C.T.H. "CC"

STA. 5 + 00 TO STA. 31 + 00

SHORT ELLIOTT HENDRICKSON, INC.

I hereby certify that this plan was prepared by me or under my direct supervision and that I am a duly Registered Professional Engineer under the laws of the state of Wisconsin.

Date _____ Reg. No. _____

FILE NO. 4

40