

TN. RD. & CURVE DATA

| |
|-----------------|
| Δ = 22° 07' 23" |
| D = 20' |
| R = 286.48' |
| T = 56.01' |
| L = 110.62' |
| PC = 8+72.98 |
| PT = 9+83.60 |


BENCHMARKS

| No. | STATION | DESCRIPTION | ELEV. |
|-----|----------|-------------------------------|---------|
| 2 | 35+59.89 | 3/8" SPK. 8" PINE 64.35' LT. | 1487.53 |
| 5 | 52+35.44 | 3/8" SPK. 18" OAK 160.29' FT. | 1483.03 |

YARDAGE SUMMARY
STA. 31+00 TO STA. 51+00

| | |
|------------|-------------|
| UNCL. EXC. | 12,671 C.Y. |
| FILL | 1,200 C.Y. |
| WASTE | 11,111 C.Y. |

@ 30% SHPK = 1560

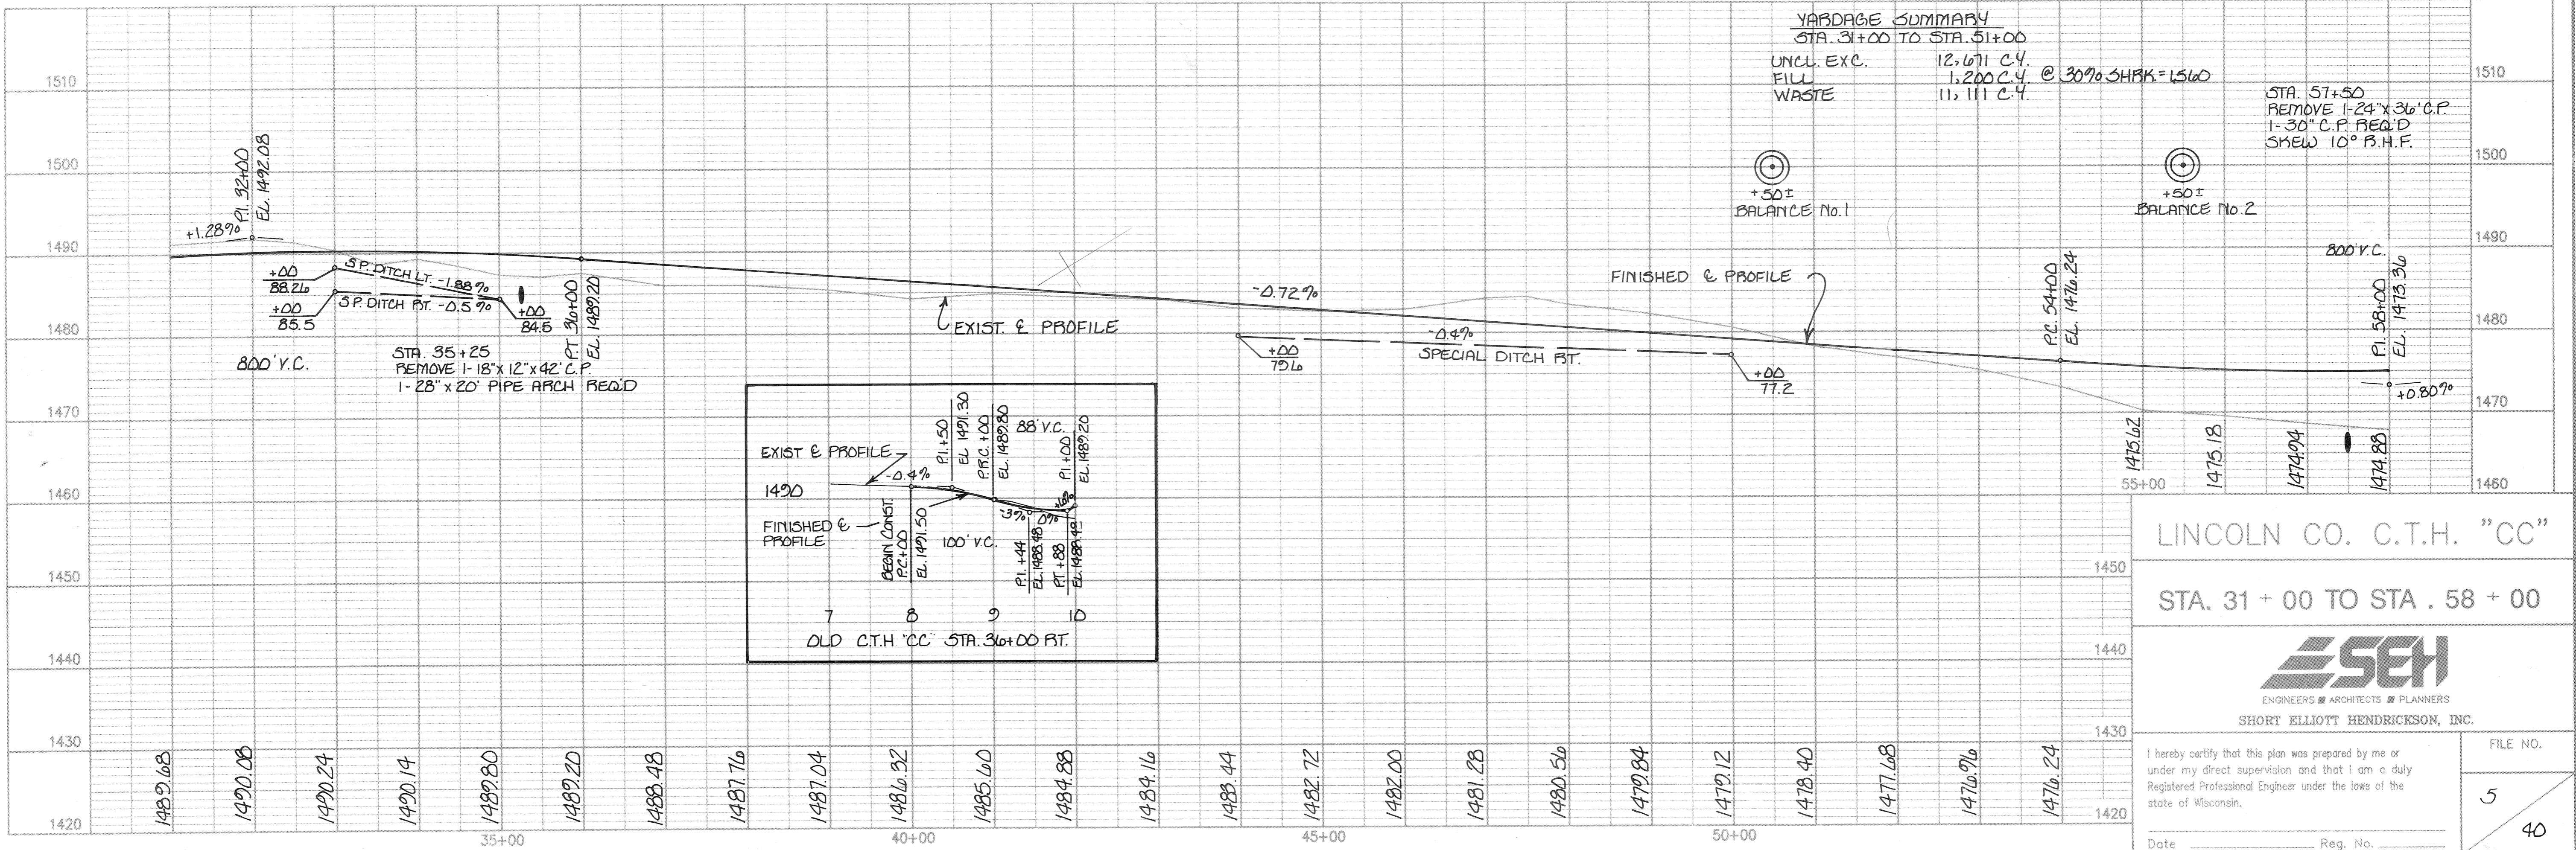

LINCOLN CO. C.T.H. "CC"
STA. 31 + 00 TO STA. 58 + 00

SHORT ELLIOTT HENDRICKSON, INC.

I hereby certify that this plan was prepared by me or under my direct supervision and that I am a duly Registered Professional Engineer under the laws of the state of Wisconsin.

Date _____ Reg. No. _____

FILE NO.
5
40