



BENCHMARKS			
No.	STATION	DESCRIPTION	ELEV.
A7	81+42.6	3/8" S.P.K. 16" PINE 67.10' RT.	1463.85
A8	106+20.02	3/8" S.P.K. 12" PINE 56.71' RT.	1452.61

YARDAGE SUMMARY
 STA. 84+00 TO STA. 102+00
 UNCL. EXC. 10800 C.Y.
 FILL 2449 C.Y. @ 30% SHRK. = 3184 C.Y.
 WASTE 7610 C.Y.

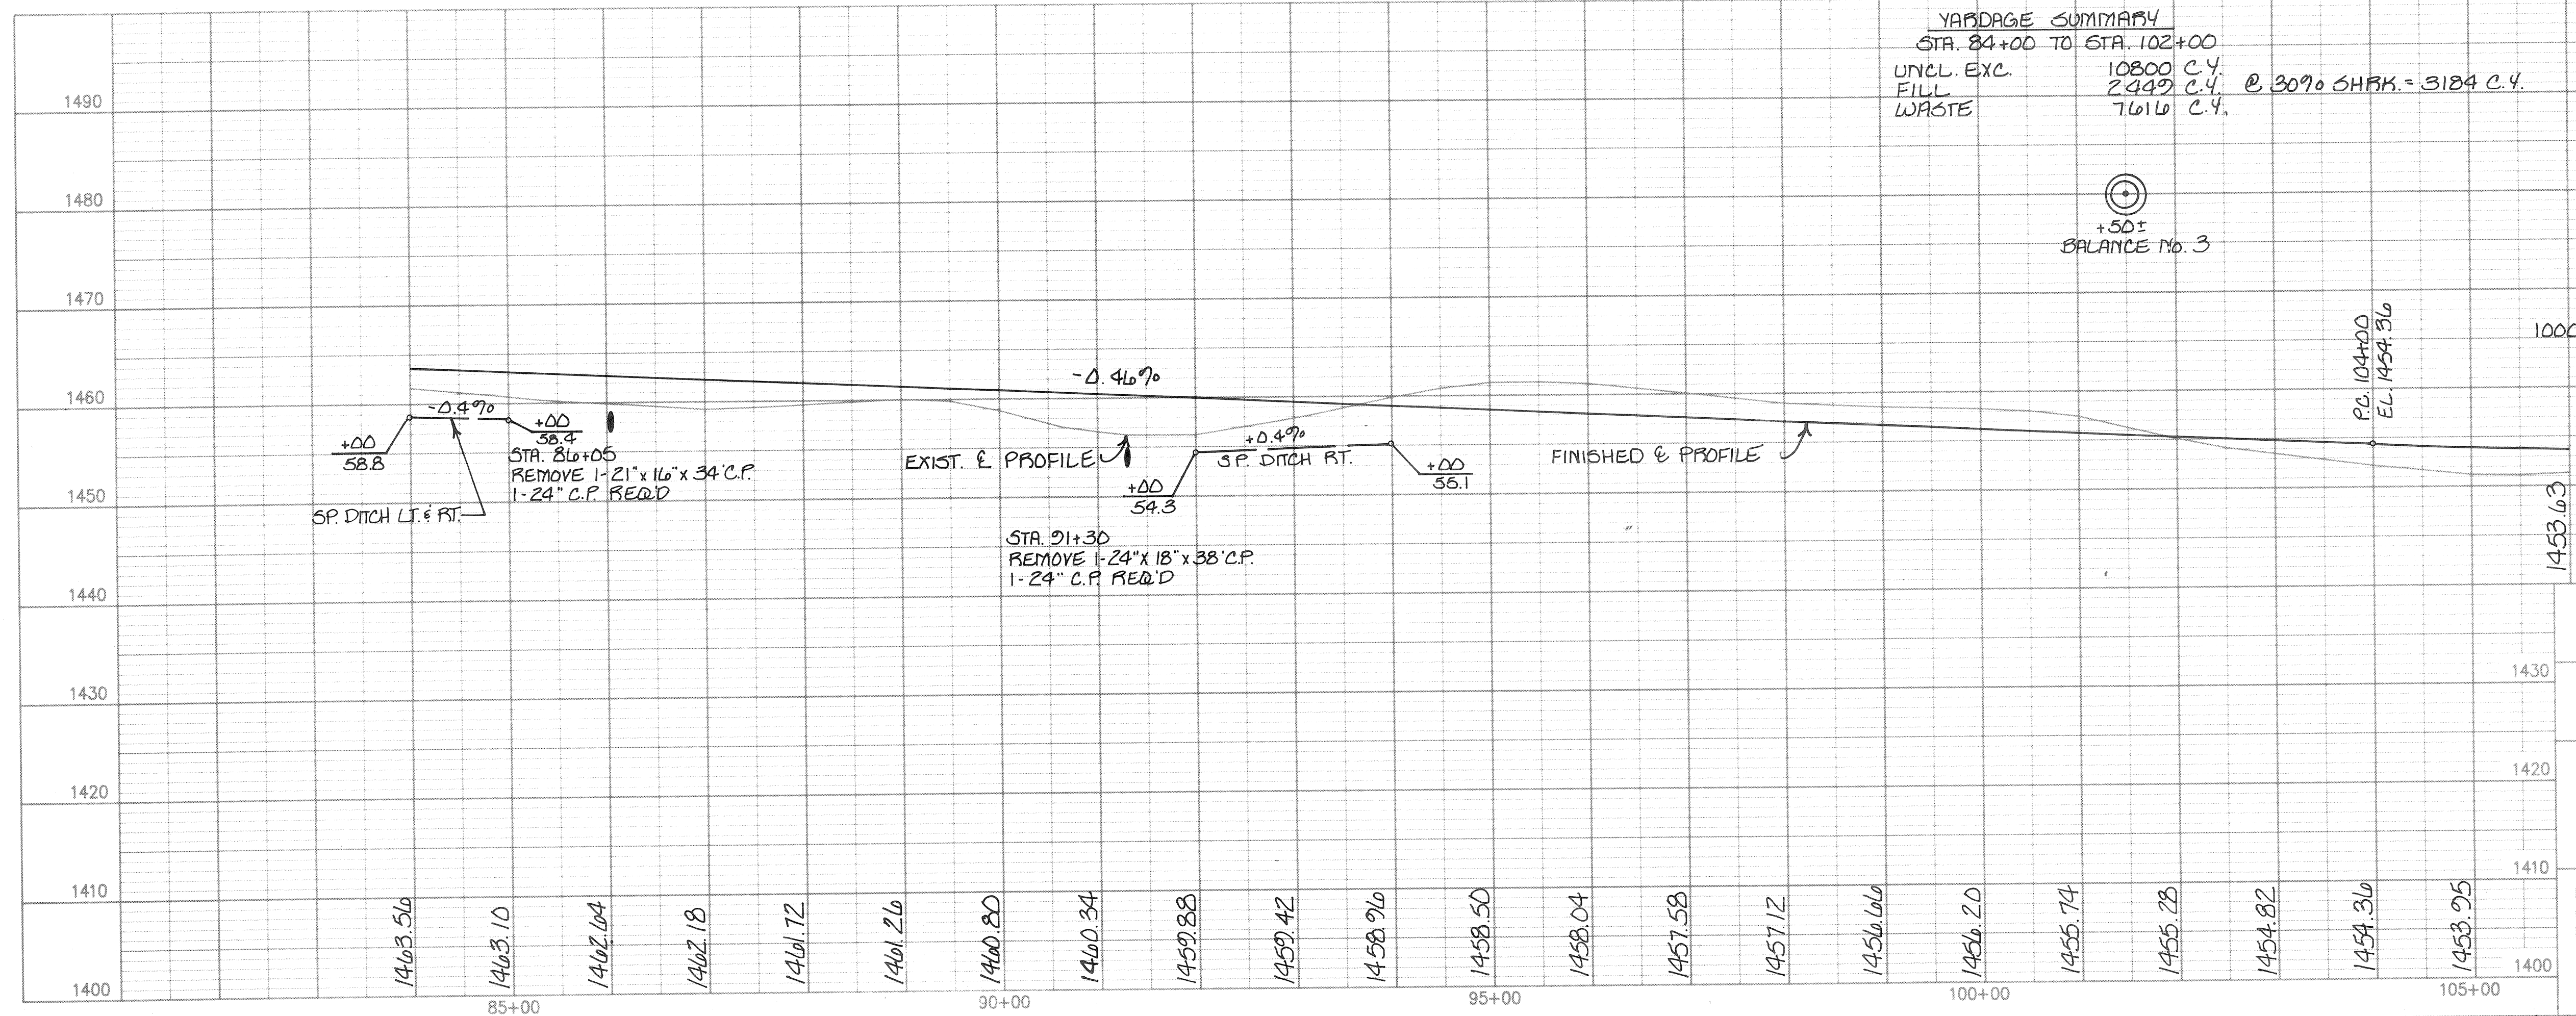

LINCOLN CO. C.T.H. "CC"

STA. 84 + 00 TO STA. 106 + 00

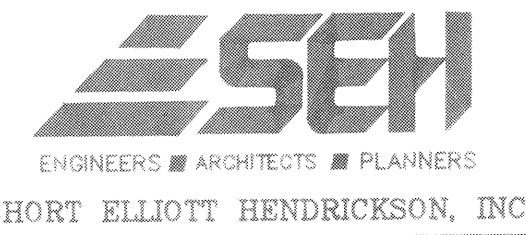

I hereby certify that this plan was prepared by me or under my direct supervision and that I am a duly Registered Professional Engineer under the laws of the state of Wisconsin.

FILE NO.

7

Date _____ Reg. No. _____

40