
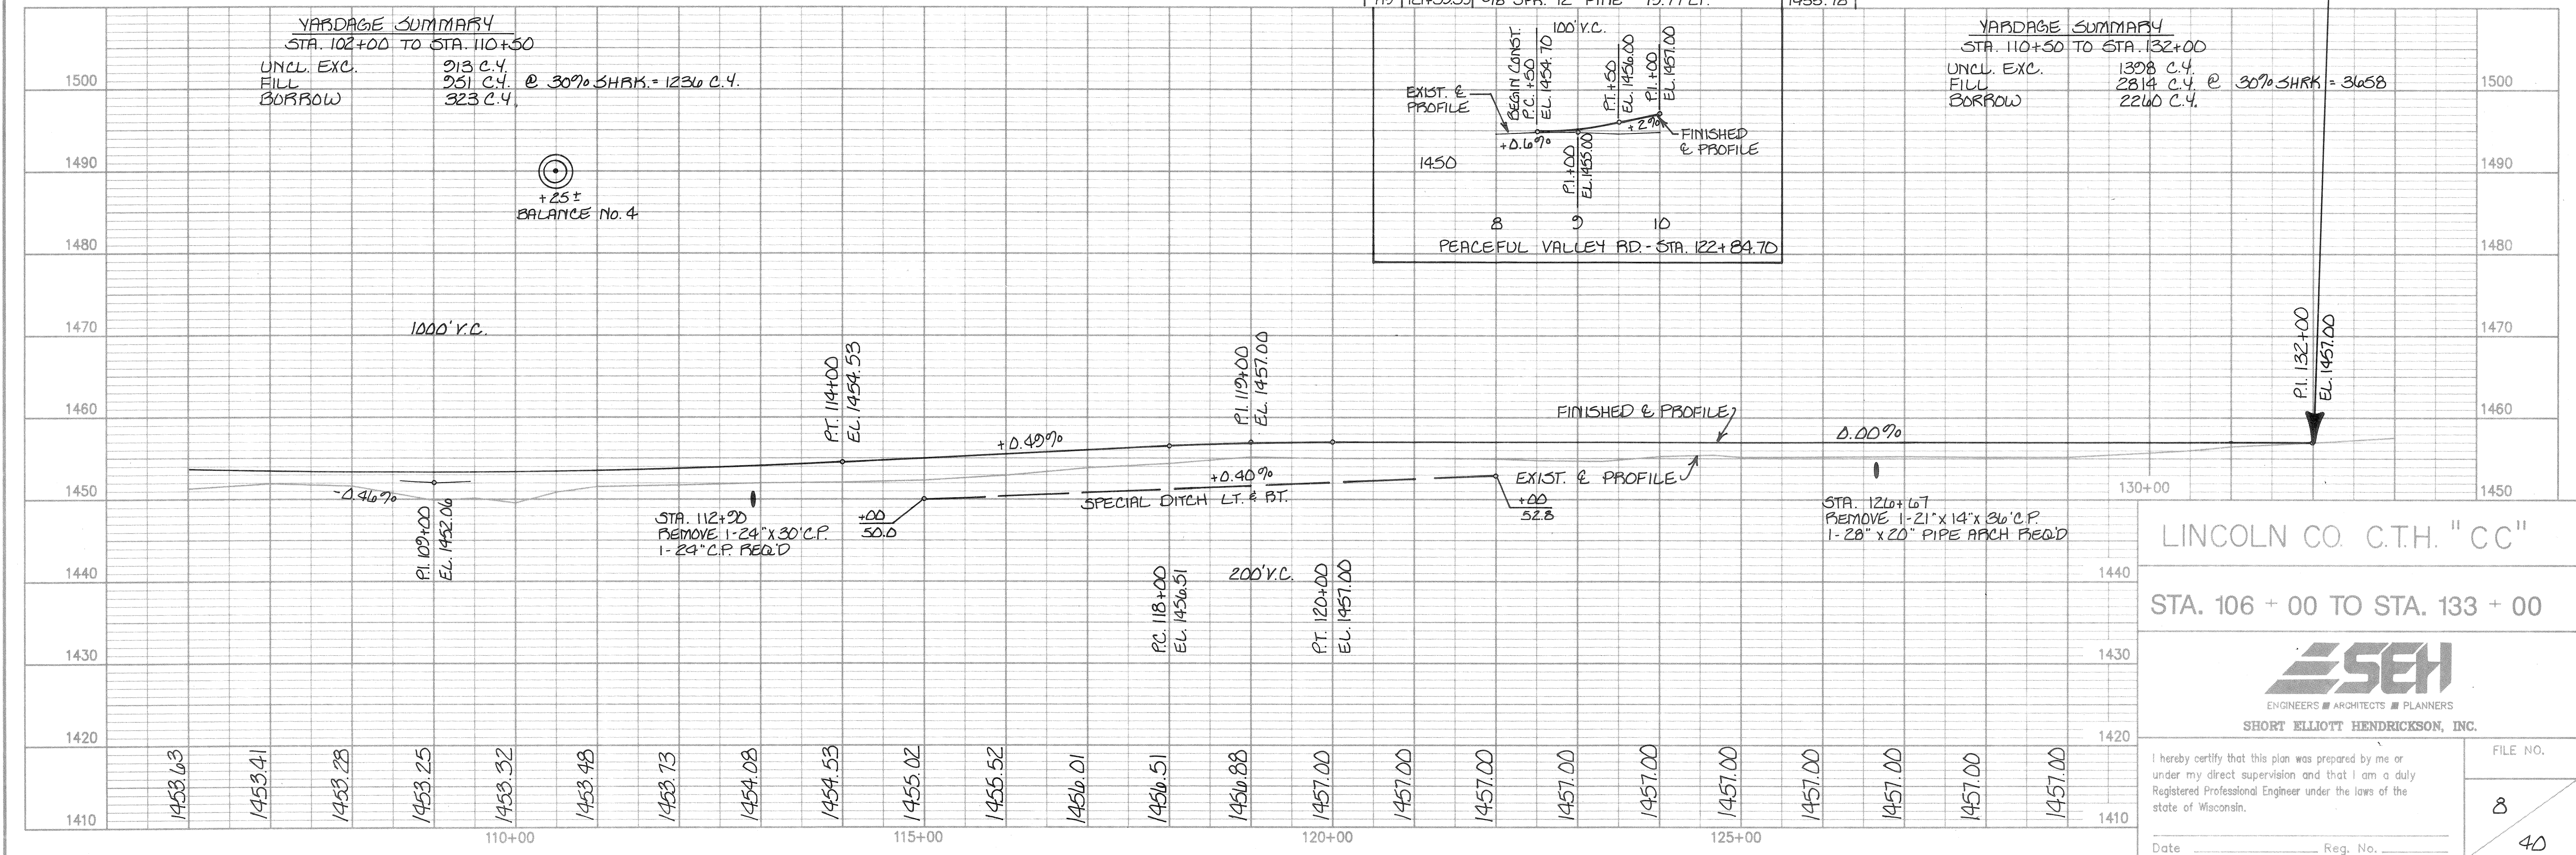


BENCHMARKS			
No.	STATION	DESCRIPTION	ELEV.
AB	106+20.02	3/8" SPK. 12" PINE 56.71' AT.	1452.61
AD	121+50.35	3/8" SPK. 12" PINE 79.77' LT.	1455.78

YARDAGE SUMMARY
 STA. 102+00 TO STA. 110+50
 UNCL. EXC. 913 C.Y.
 FILL 251 C.Y. @ 30% SHRK. = 1236 C.Y.
 BORROW 323 C.Y.

YARDAGE SUMMARY
 STA. 110+50 TO STA. 132+00
 UNCL. EXC. 1308 C.Y.
 FILL 2814 C.Y. @ 30% SHRK. = 3658
 BORROW 2240 C.Y.

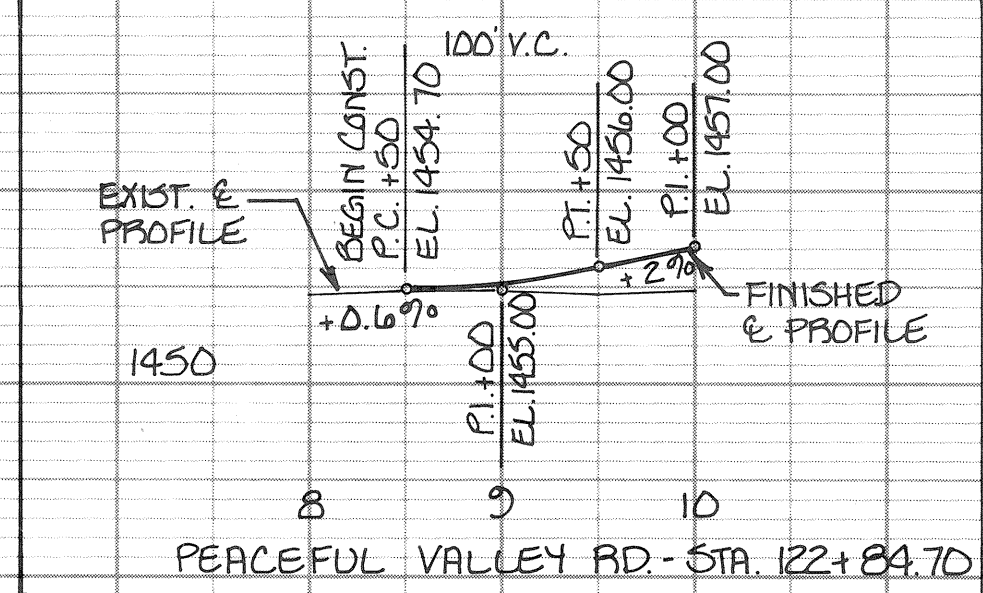

LINCOLN CO. C.T.H. "CC"
 STA. 106 + 00 TO STA. 133 + 00

SHORT ELLIOTT HENDRICKSON, INC.

I hereby certify that this plan was prepared by me or under my direct supervision and that I am a duly Registered Professional Engineer under the laws of the state of Wisconsin.

Date _____ Reg. No. _____

FILE NO.
 8
 40