


REVISION DATE 9/7/2001 NO CHANGE 12/10/2001 NO CHANGE 1/9/2002	ROUTE COUNTY DATE CTH CC LINCOLN 5/25/01	R/W PROJECT NUMBER	SHEET NUMBER
	SCALE IN FEET 0 50 100	FEDERAL PROJECT NUMBER	4.8
		WisDOT ID: 9408-03-70	



LEVELS ON 1.8, 3.4, 5.6, 7.8, 9.1, 11.2, 13.1, 14.5, 16.1, 17.1, 18.1, 20.2, 21.2, 22.2, 23.2, 24.2, 25.2, 26.2, 27.2, 28.2, 29.3, 30.3, 31.2, 32.3, 33.4, 34.5, 35.6, 36.7, 38.8, 39.4, 41.2, 43.4, 44.4, 45.4, 46.4, 47.4, 48.4, 49.5, 50.5, 51.5, 52.5, 53.5, 54.5, 55.5, 56.5, 57.5, 58.5, 59.6, 60.6, 61.6, 62.6

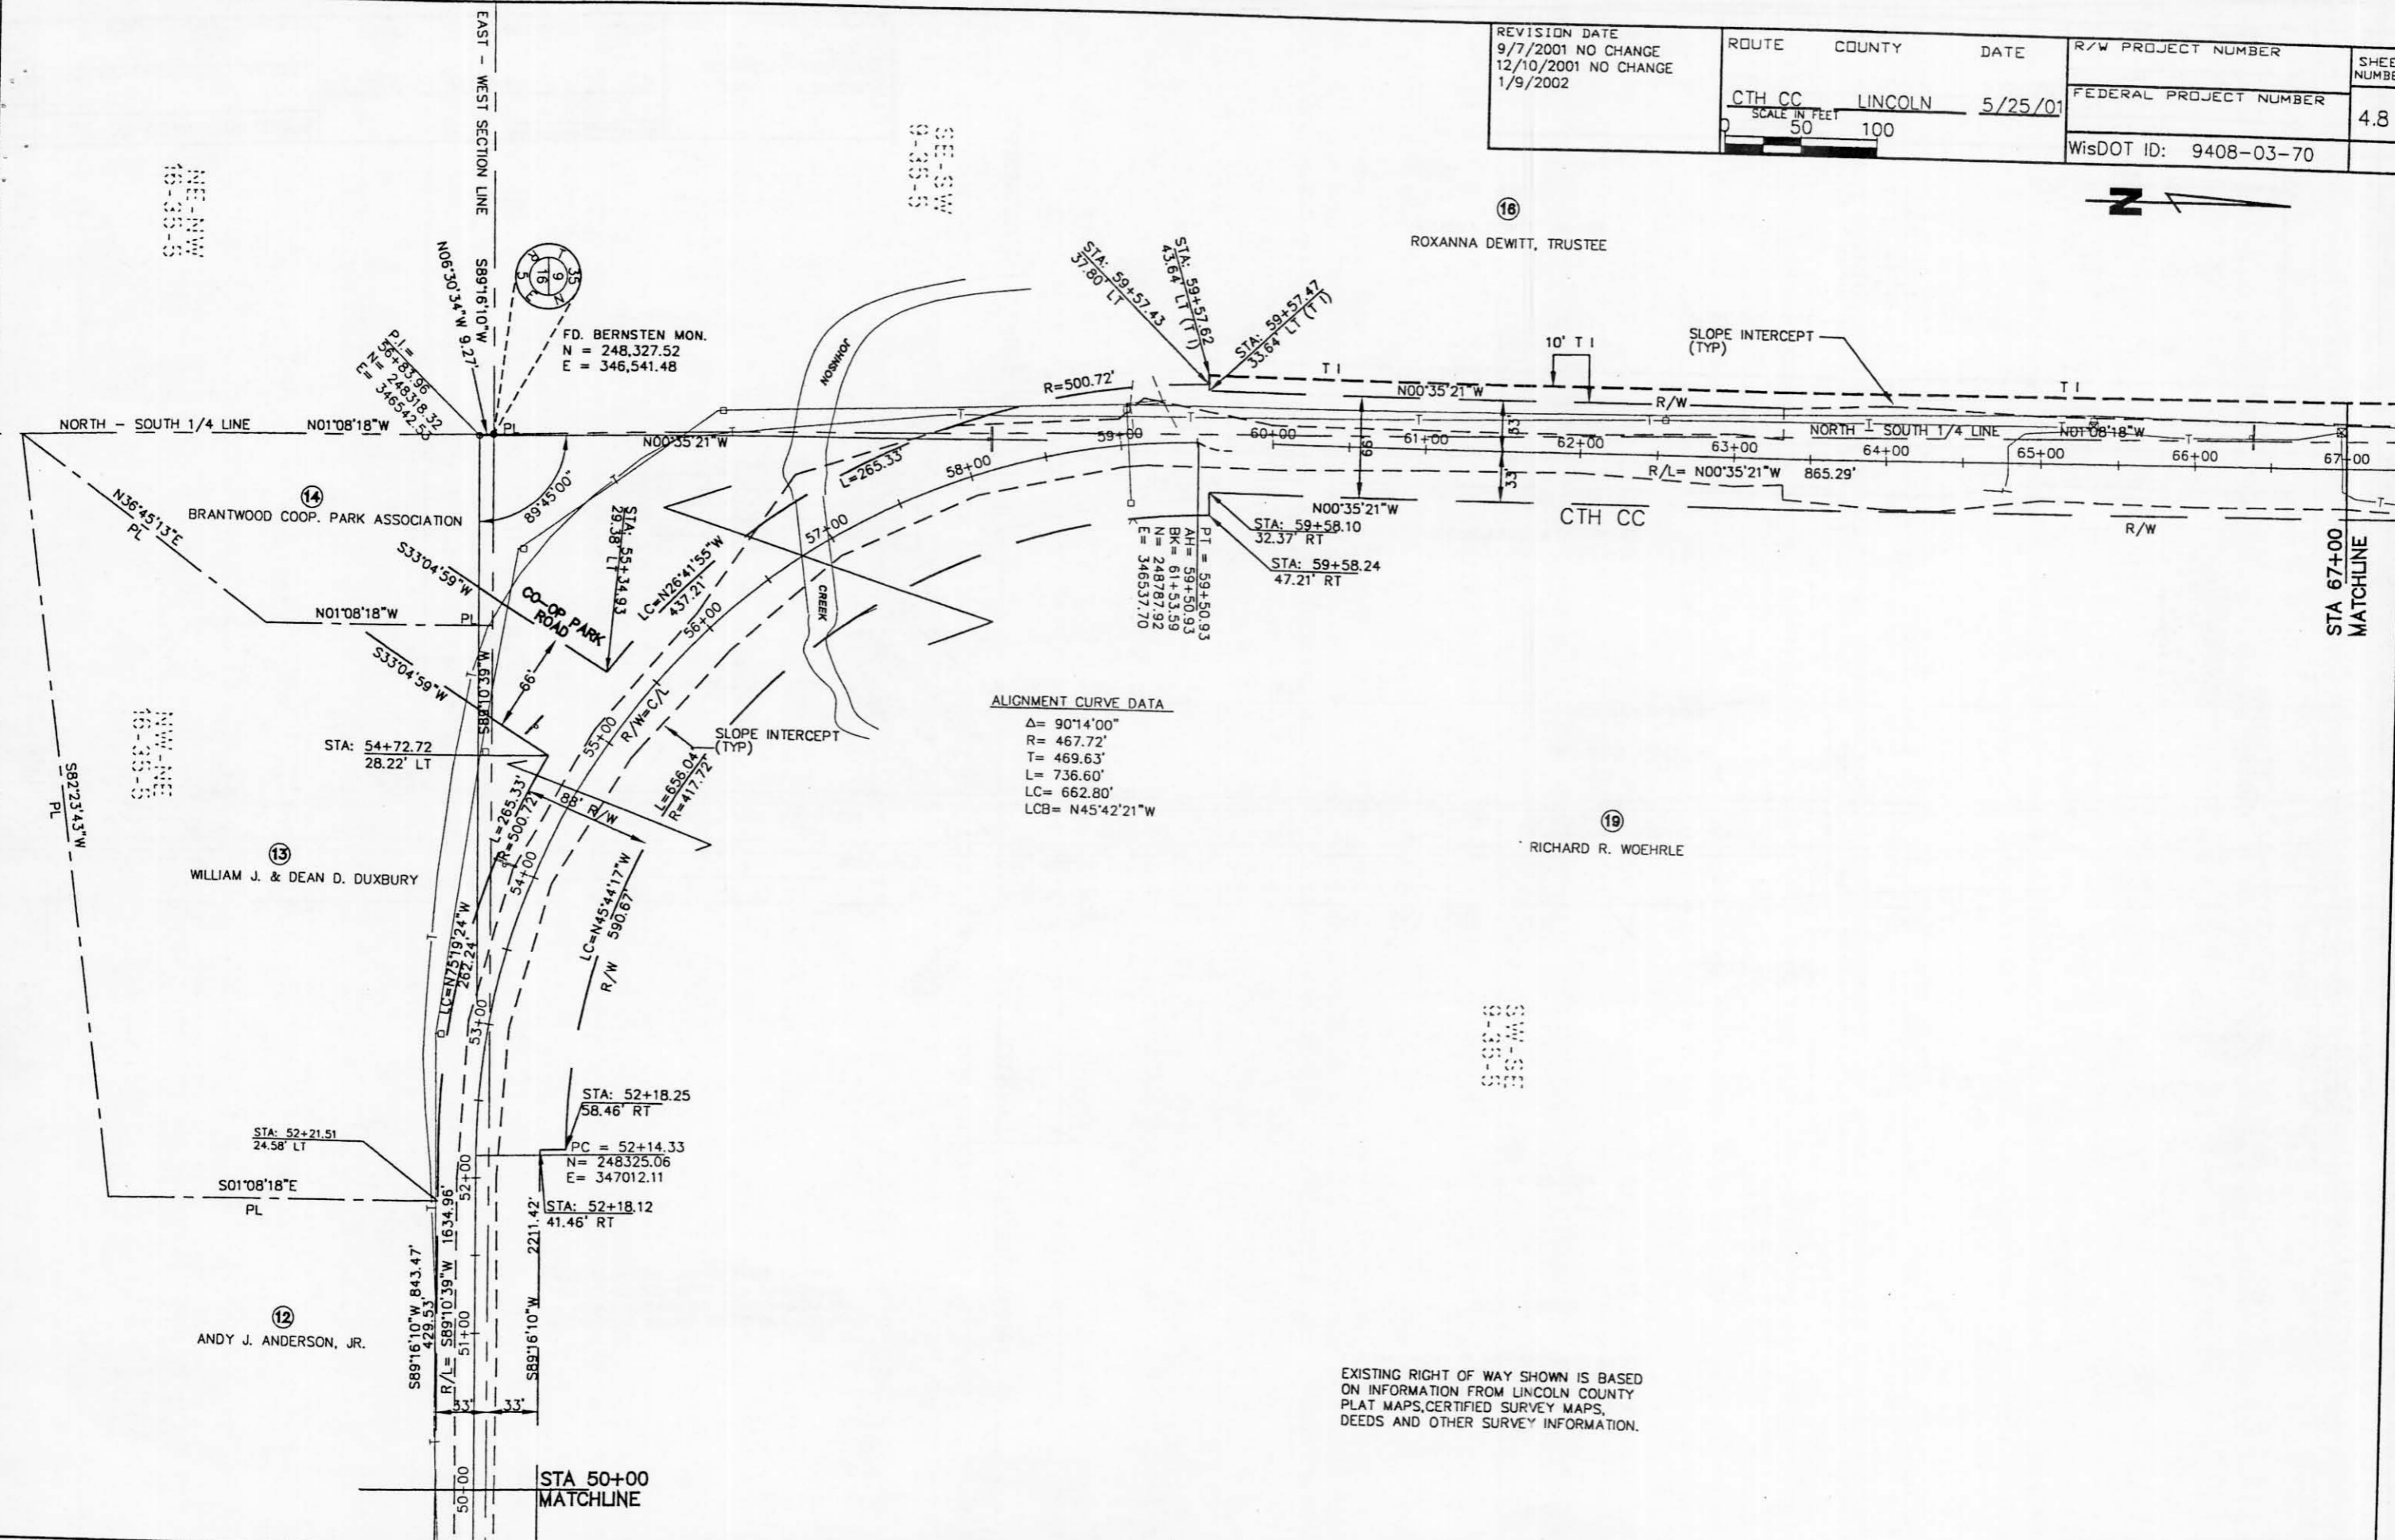

ALIGNMENT CURVE DATA
 $\Delta = 90^{\circ}14'00''$
 $R = 467.72'$
 $T = 469.63'$
 $L = 736.60'$
 $LC = 662.80'$
 $LCB = N45^{\circ}42'21''W$

EXISTING RIGHT OF WAY SHOWN IS BASED ON INFORMATION FROM LINCOLN COUNTY PLAT MAPS, CERTIFIED SURVEY MAPS, DEEDS AND OTHER SURVEY INFORMATION.