


REVISION DATE 9/7/2001 NO CHANGE 12/10/2001 NO CHANGE 1/9/2002	ROUTE COUNTY DATE CTH CC LINCOLN 5/25/01	R/W PROJECT NUMBER	SHEET NUMBER
	SCALE IN FEET 0 50 100	FEDERAL PROJECT NUMBER	4.12
		WisDOT ID: 9408-03-70	

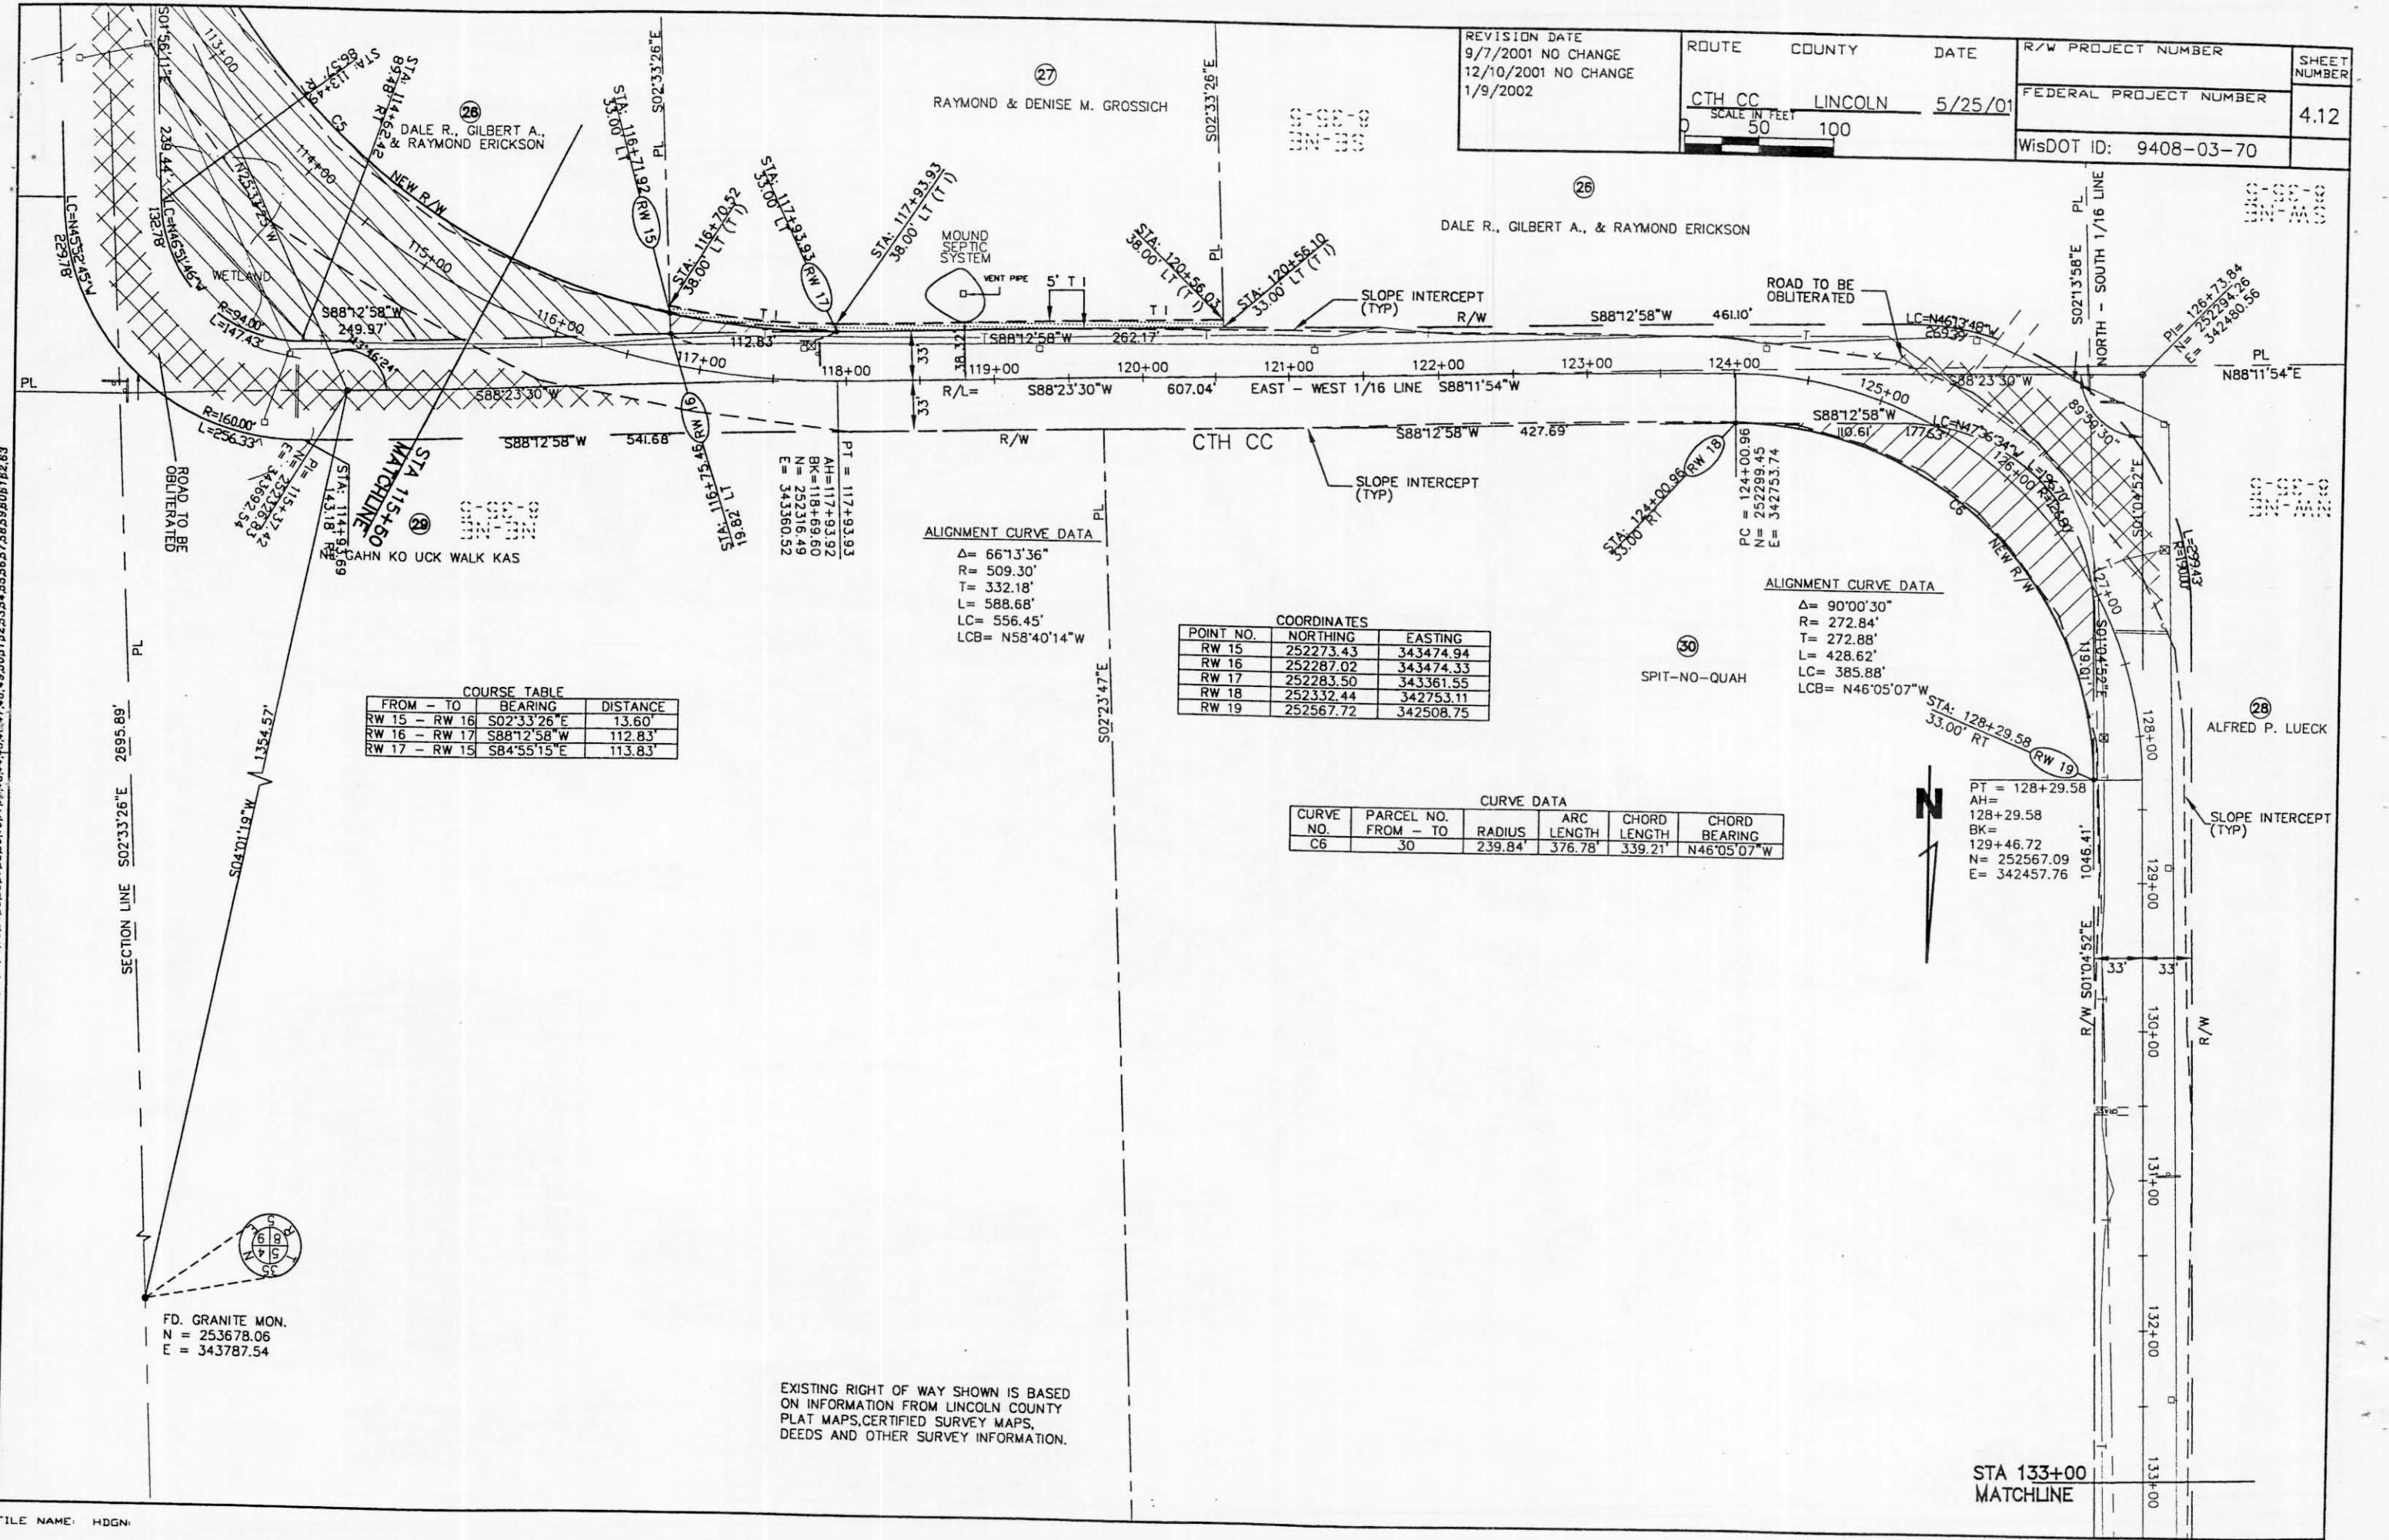

LEVELS: 0W1R.3.4.5.5.7.8.9.101123314516171819.2021.22.23.24.25.26.27.28.29.303132333435.36373839.404142.43.44.45.46.47.48.49.5051525354555657.5859606162.63

COURSE TABLE

FROM - TO	BEARING	DISTANCE
RW 15 - RW 16	S02°33'26" E	13.60'
RW 16 - RW 17	S88°12'58" W	112.83'
RW 17 - RW 15	S84°55'15" E	113.83'

ALIGNMENT CURVE DATA

Δ = 66°13'36"
R = 509.30'
T = 332.18'
L = 588.68'
LC = 556.45'
LCB = N58°40'14" W

COORDINATES

POINT NO.	NORTHING	EASTING
RW 15	252273.43	343474.94
RW 16	252287.02	343474.33
RW 17	252283.50	343361.55
RW 18	252332.44	342753.11
RW 19	252567.72	342508.75

CURVE DATA

CURVE NO.	PARCEL NO. FROM - TO	RADIUS	ARC LENGTH	CHORD LENGTH	CHORD BEARING
C6	30	239.84'	376.78'	339.21'	N46°05'07" W

ALIGNMENT CURVE DATA

Δ = 90°00'30"
R = 272.84'
T = 272.88'
L = 428.62'
LC = 385.88'
LCB = N46°05'07" W

PT = 128+29.58
AH = 128+29.58
BK = 129+46.72
N = 252567.09
E = 342457.76

FD. GRANITE MON.
N = 253678.06
E = 343787.54

EXISTING RIGHT OF WAY SHOWN IS BASED ON INFORMATION FROM LINCOLN COUNTY PLAT MAPS, CERTIFIED SURVEY MAPS, DEEDS AND OTHER SURVEY INFORMATION.

STA 133+00
MATCHLINE