



REVISION DATE 9/7/2001 NO CHANGE 12/10/2001 NO CHANGE 1/9/2002 NO CHANGE	ROUTE CTH CC	COUNTY LINCOLN	DATE 5/25/01	R/W PROJECT NUMBER	SHEET NUMBER
	SCALE IN FEET 0 50 100			FEDERAL PROJECT NUMBER	4.13
				WisDOT ID: 9408-03-70	

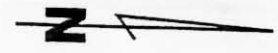


STA 133+00
MATCHLINE

STA 145+50
MATCHLINE

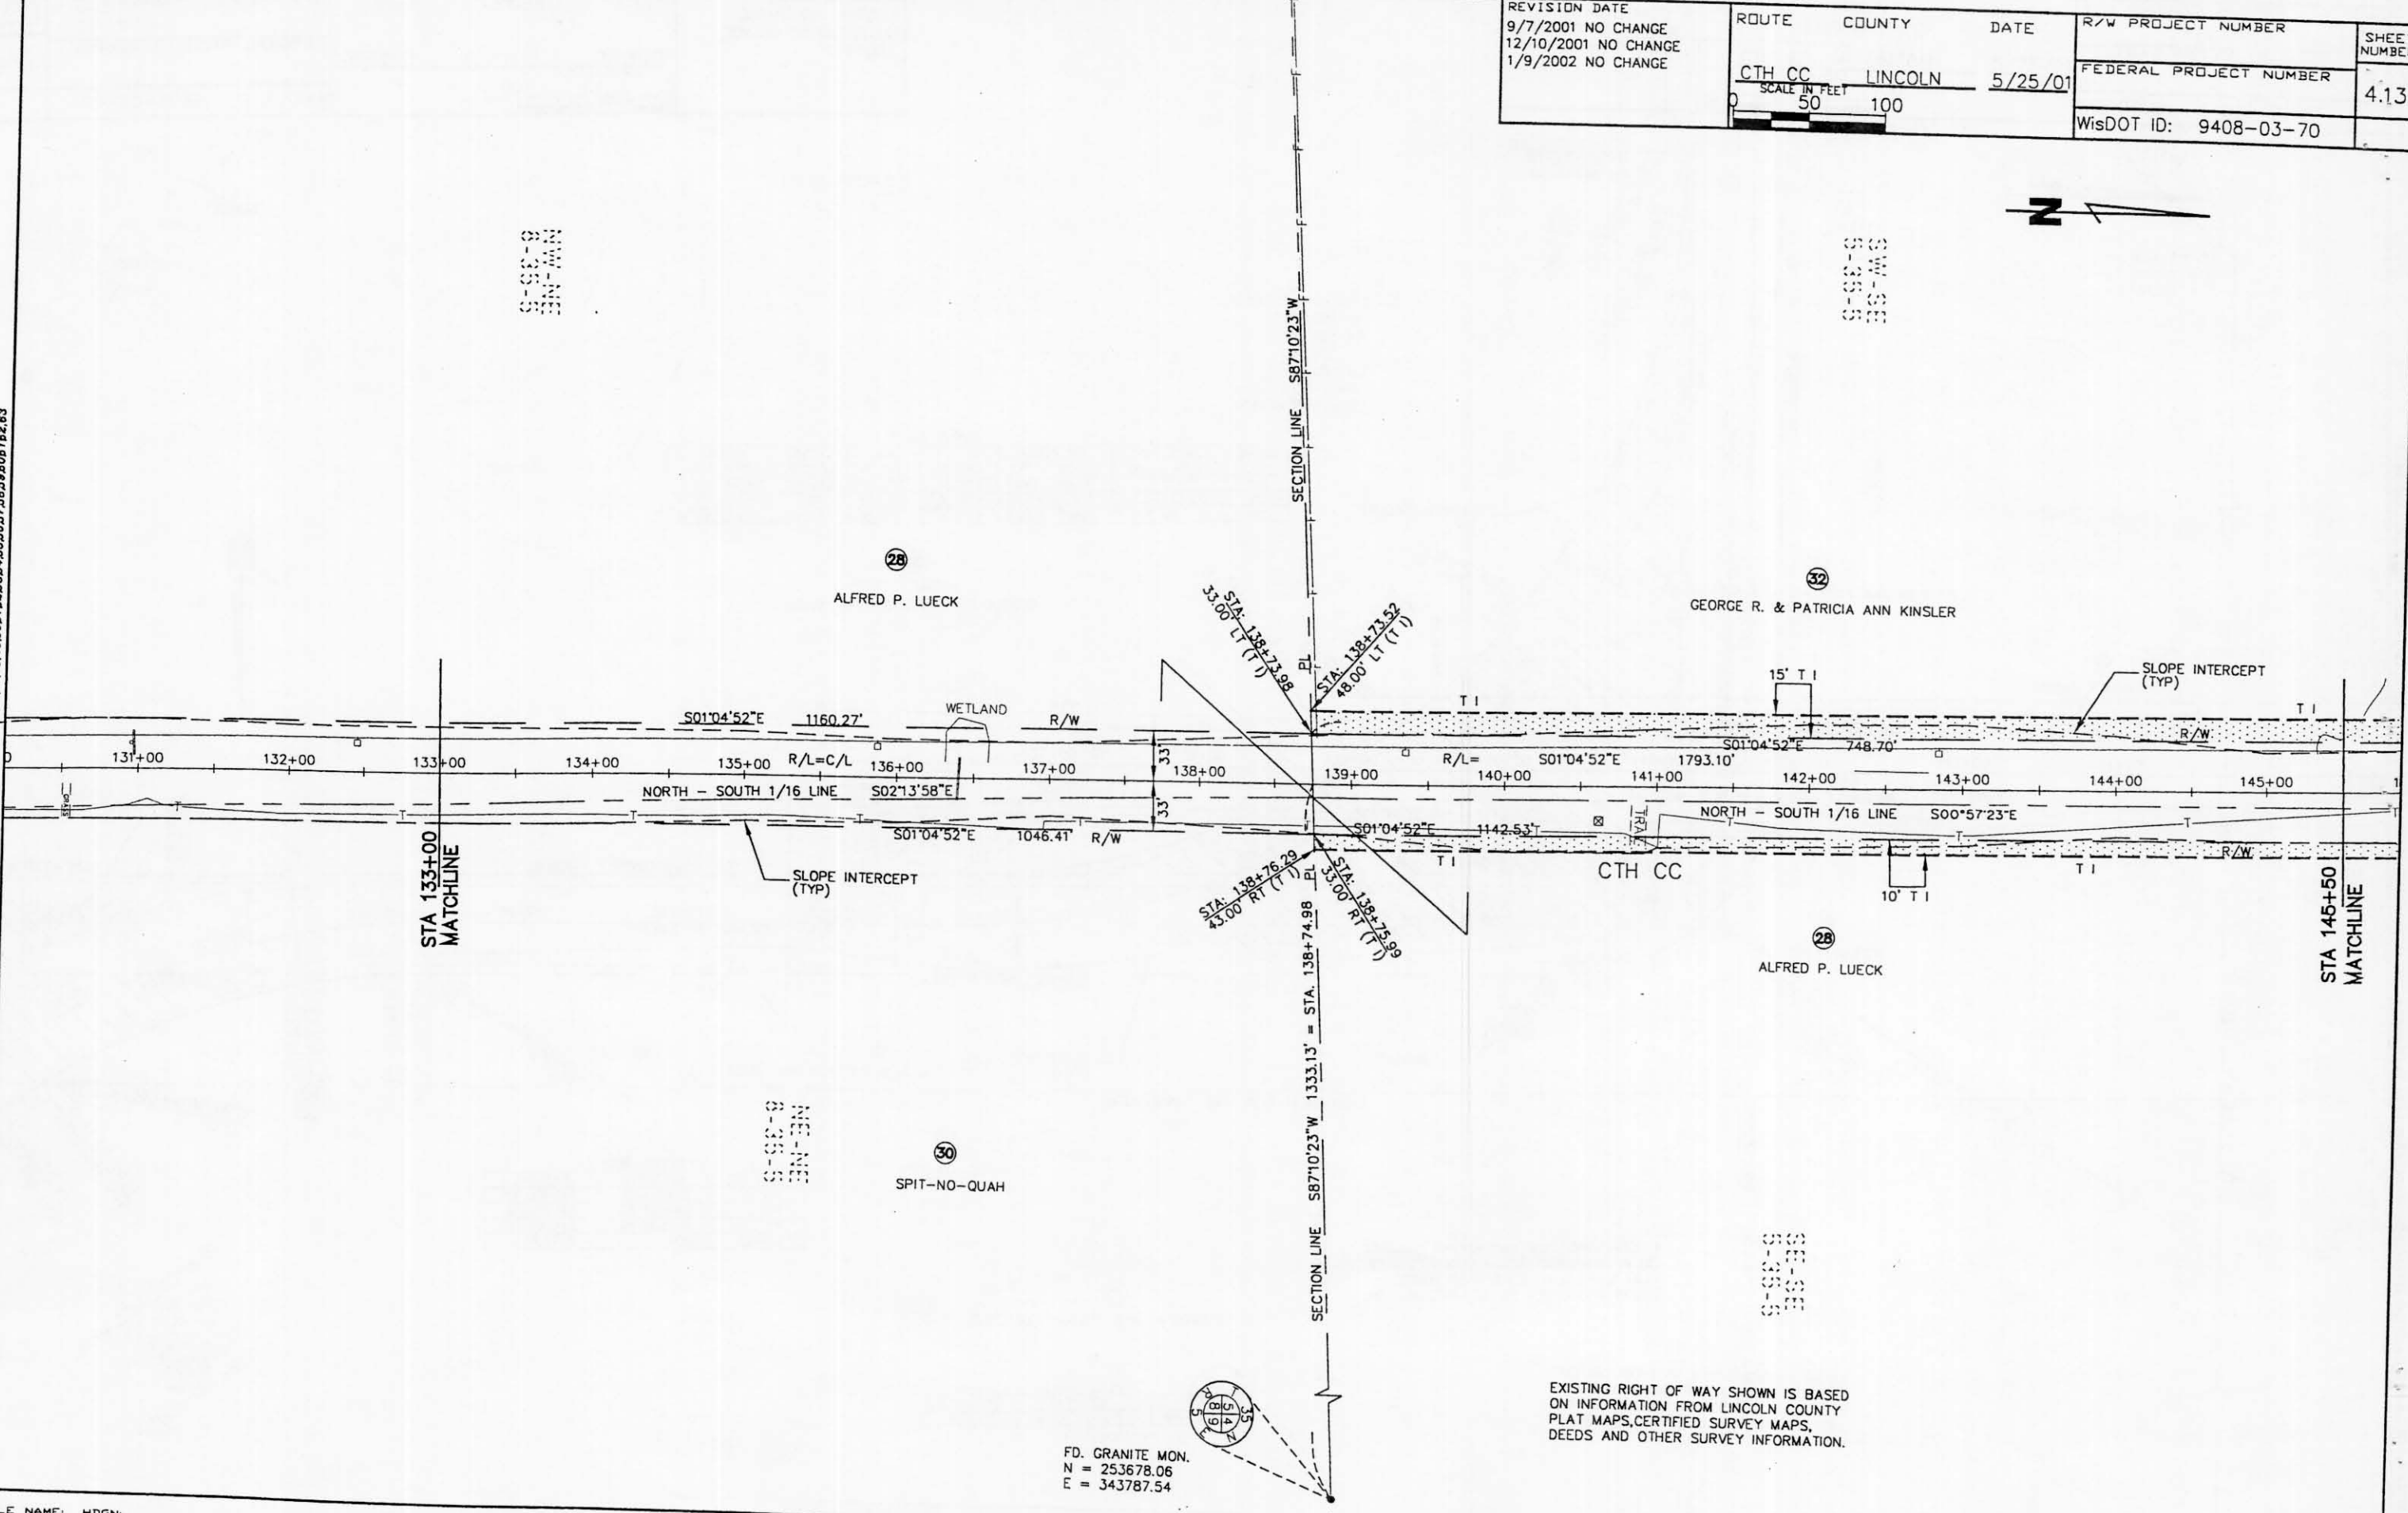

NEE
N
E

S
E
N
E

FD. GRANITE MON.
N = 253678.06
E = 343787.54

EXISTING RIGHT OF WAY SHOWN IS BASED ON INFORMATION FROM LINCOLN COUNTY PLAT MAPS, CERTIFIED SURVEY MAPS, DEEDS AND OTHER SURVEY INFORMATION.

FILE NAME: HDGN