


REVISION DATE 9/7/2001 12/10/2001 NO CHANGE 1/9/2002 NO CHANGE	ROUTE COUNTY DATE CTH CC LINCOLN 5/25/01	R/W PROJECT NUMBER	SHEET NUMBER 4.15
SCALE IN FEET 0 50 100		FEDERAL PROJECT NUMBER	
		WisDOT ID: 9408-03-70	

CURVE NO.	PARCEL NO. FROM - TO	RW POINT FROM - TO	RADIUS	ARC LENGTH	CHORD LENGTH	CHORD BEARING
C8	32-31-33	RW22-RW25	476.30'	760.38'	682.17'	N44°36'23"W
C8B	31	RW23-RW24	476.30'	382.90'	372.68'	N35°13'26"W
C8C	31	RW24-RW25	476.30'	110.74'	110.49'	N05°31'57"W

POINT NO.	NORTHING	EASTING
RW 22	254890.49	341582.95
RW 23	254961.74	341329.51
RW 24	255266.18	341114.56
RW 25	255376.15	341103.91

FROM - TO	BEARING	DISTANCE
RW 23-RW 24	N35°13'26"W	372.68'
RW 24-RW 25	N05°31'57"W	110.49'

ALIGNMENT CURVE DATA
 Δ = 91°28'12"
 R = 509.30'
 T = 522.53'
 J = 813.07'
 LC = 729.43'
 LCB = N44°36'23"W

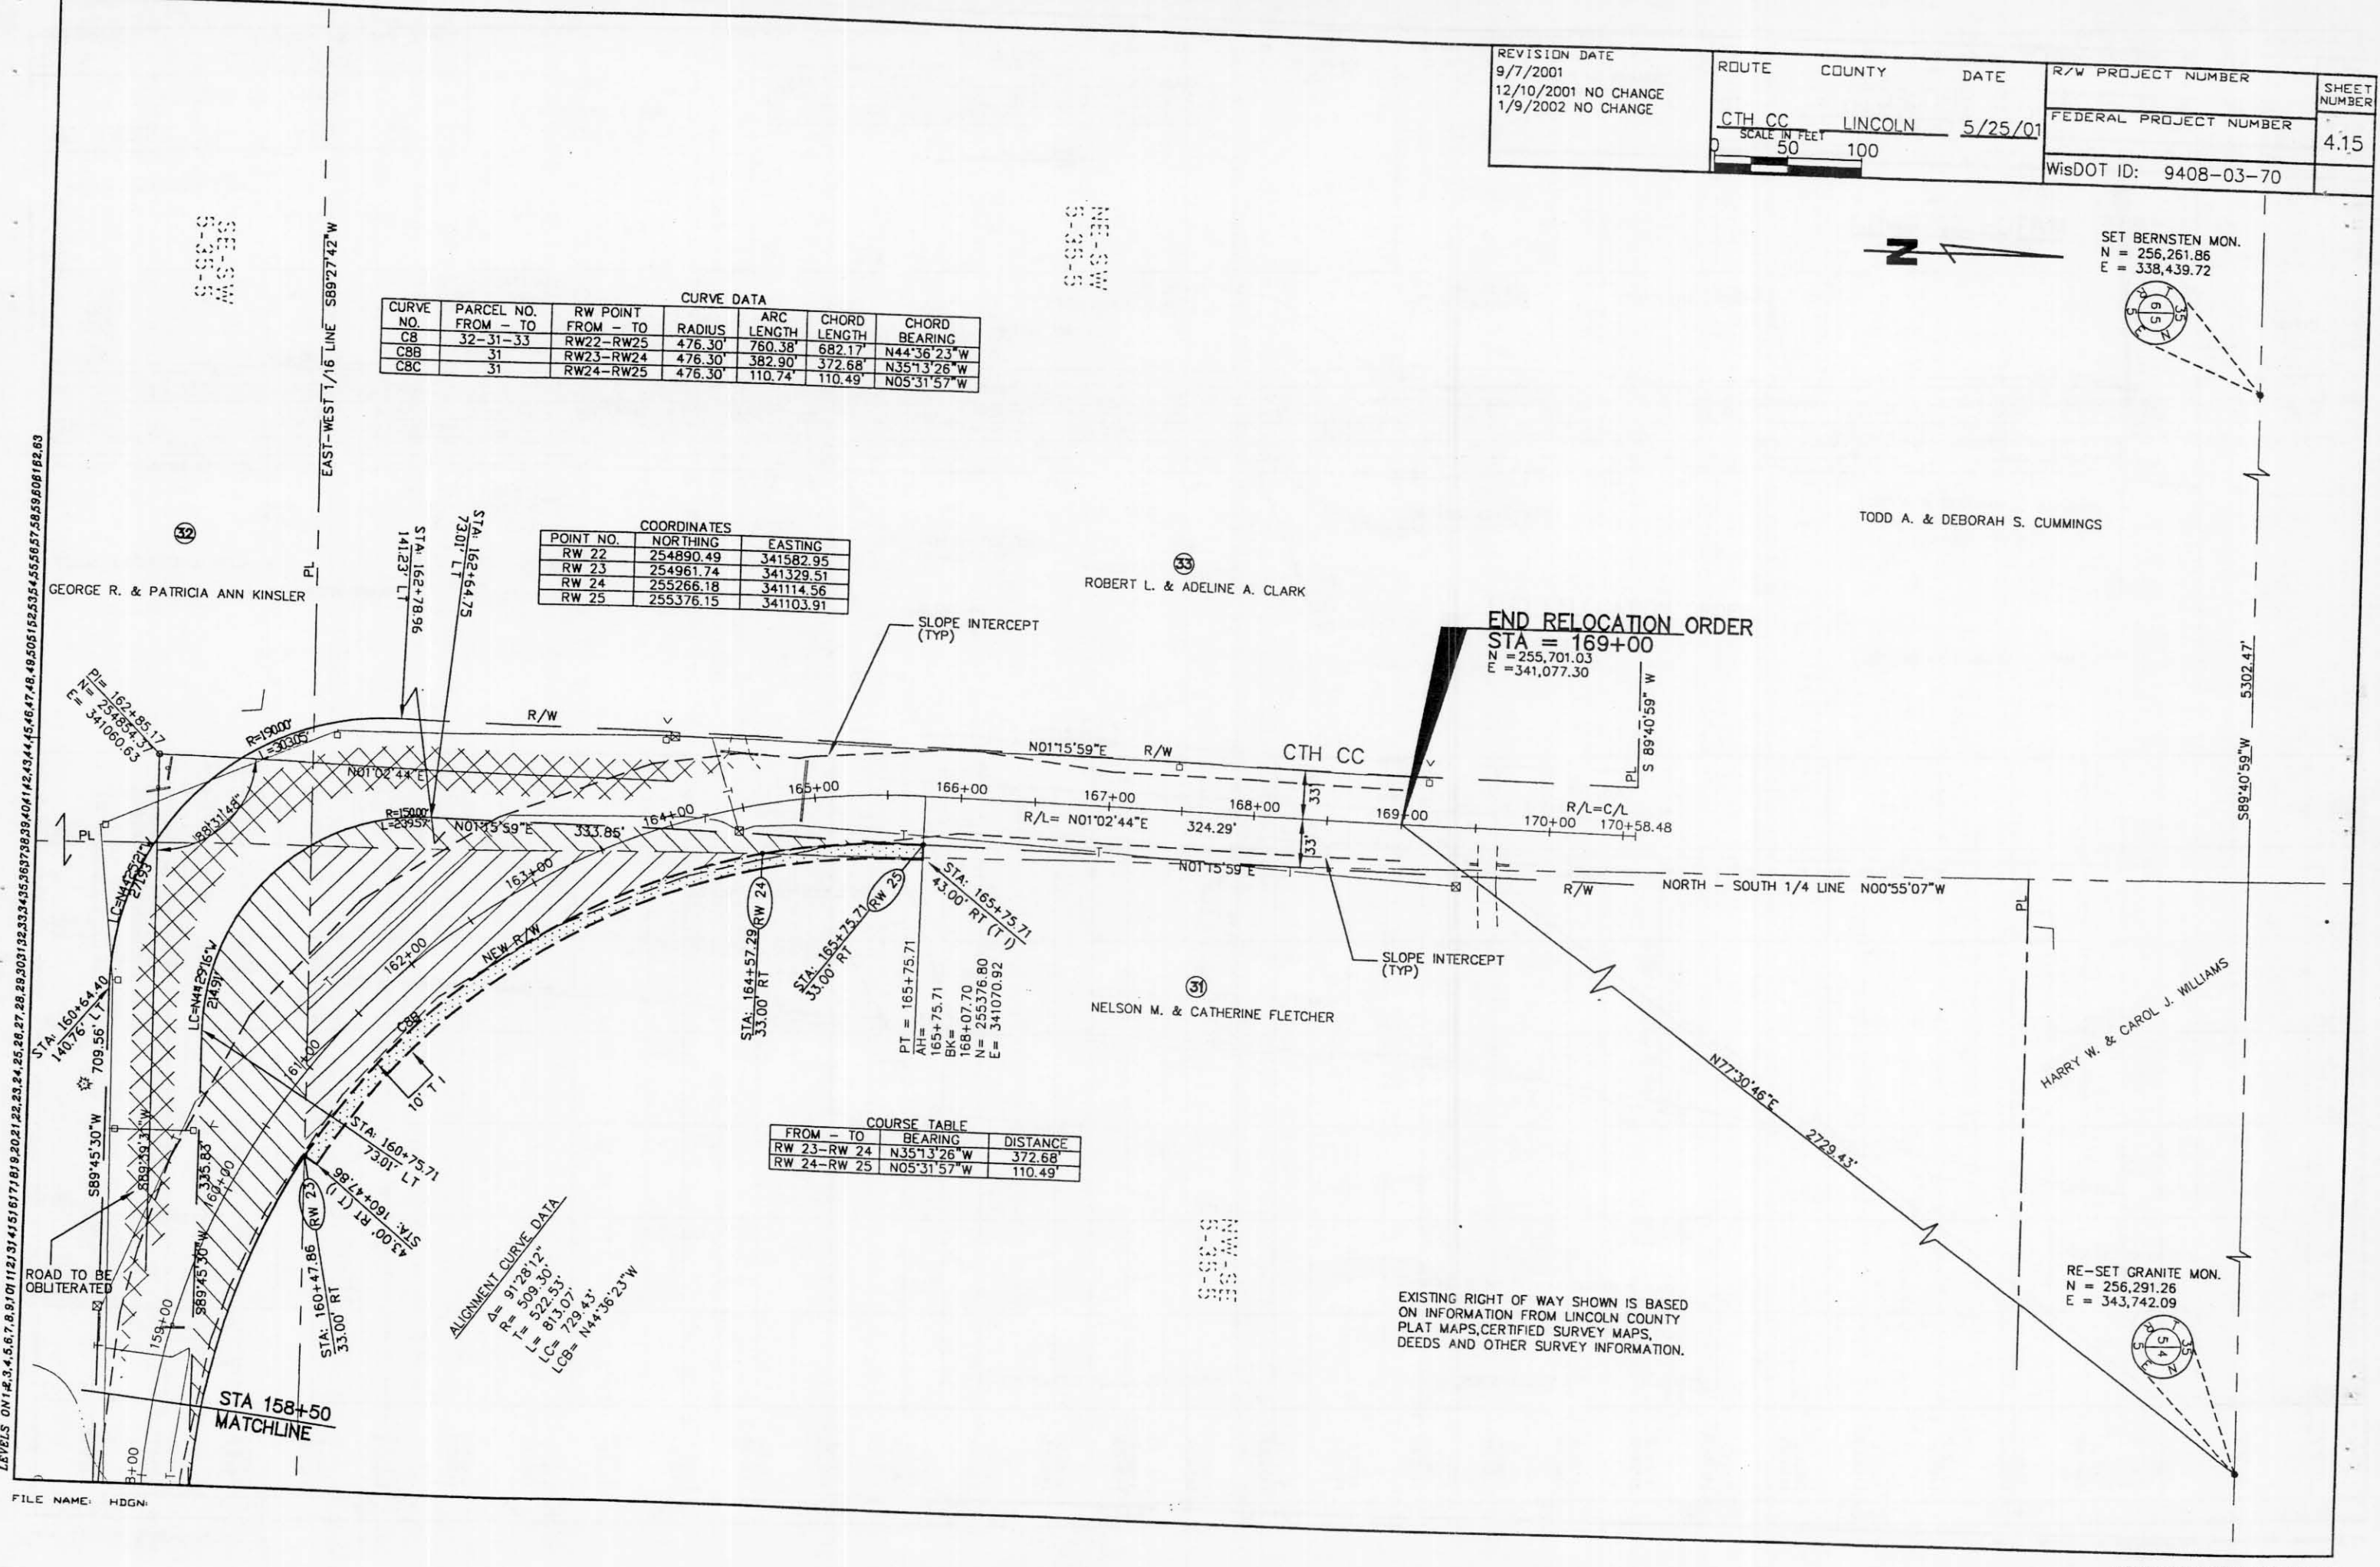

LEVELS ON 1, 2, 63

FILE NAME: HDGN