


REVISION DATE	ROUTE	COUNTY	DATE
9/7/2001 NO CHANGE	CTH CC	LINCOLN	5/25/01
12/10/2001 NO CHANGE			
1/9/2002 NO CHANGE			
SCALE IN FEET			
1" = 50'			
1" = 100'			
WISDOT ID: 9408-03-70			
FEDERAL PROJECT NUMBER			
4.6			
SHEET NUMBER			
R/W PROJECT NUMBER			

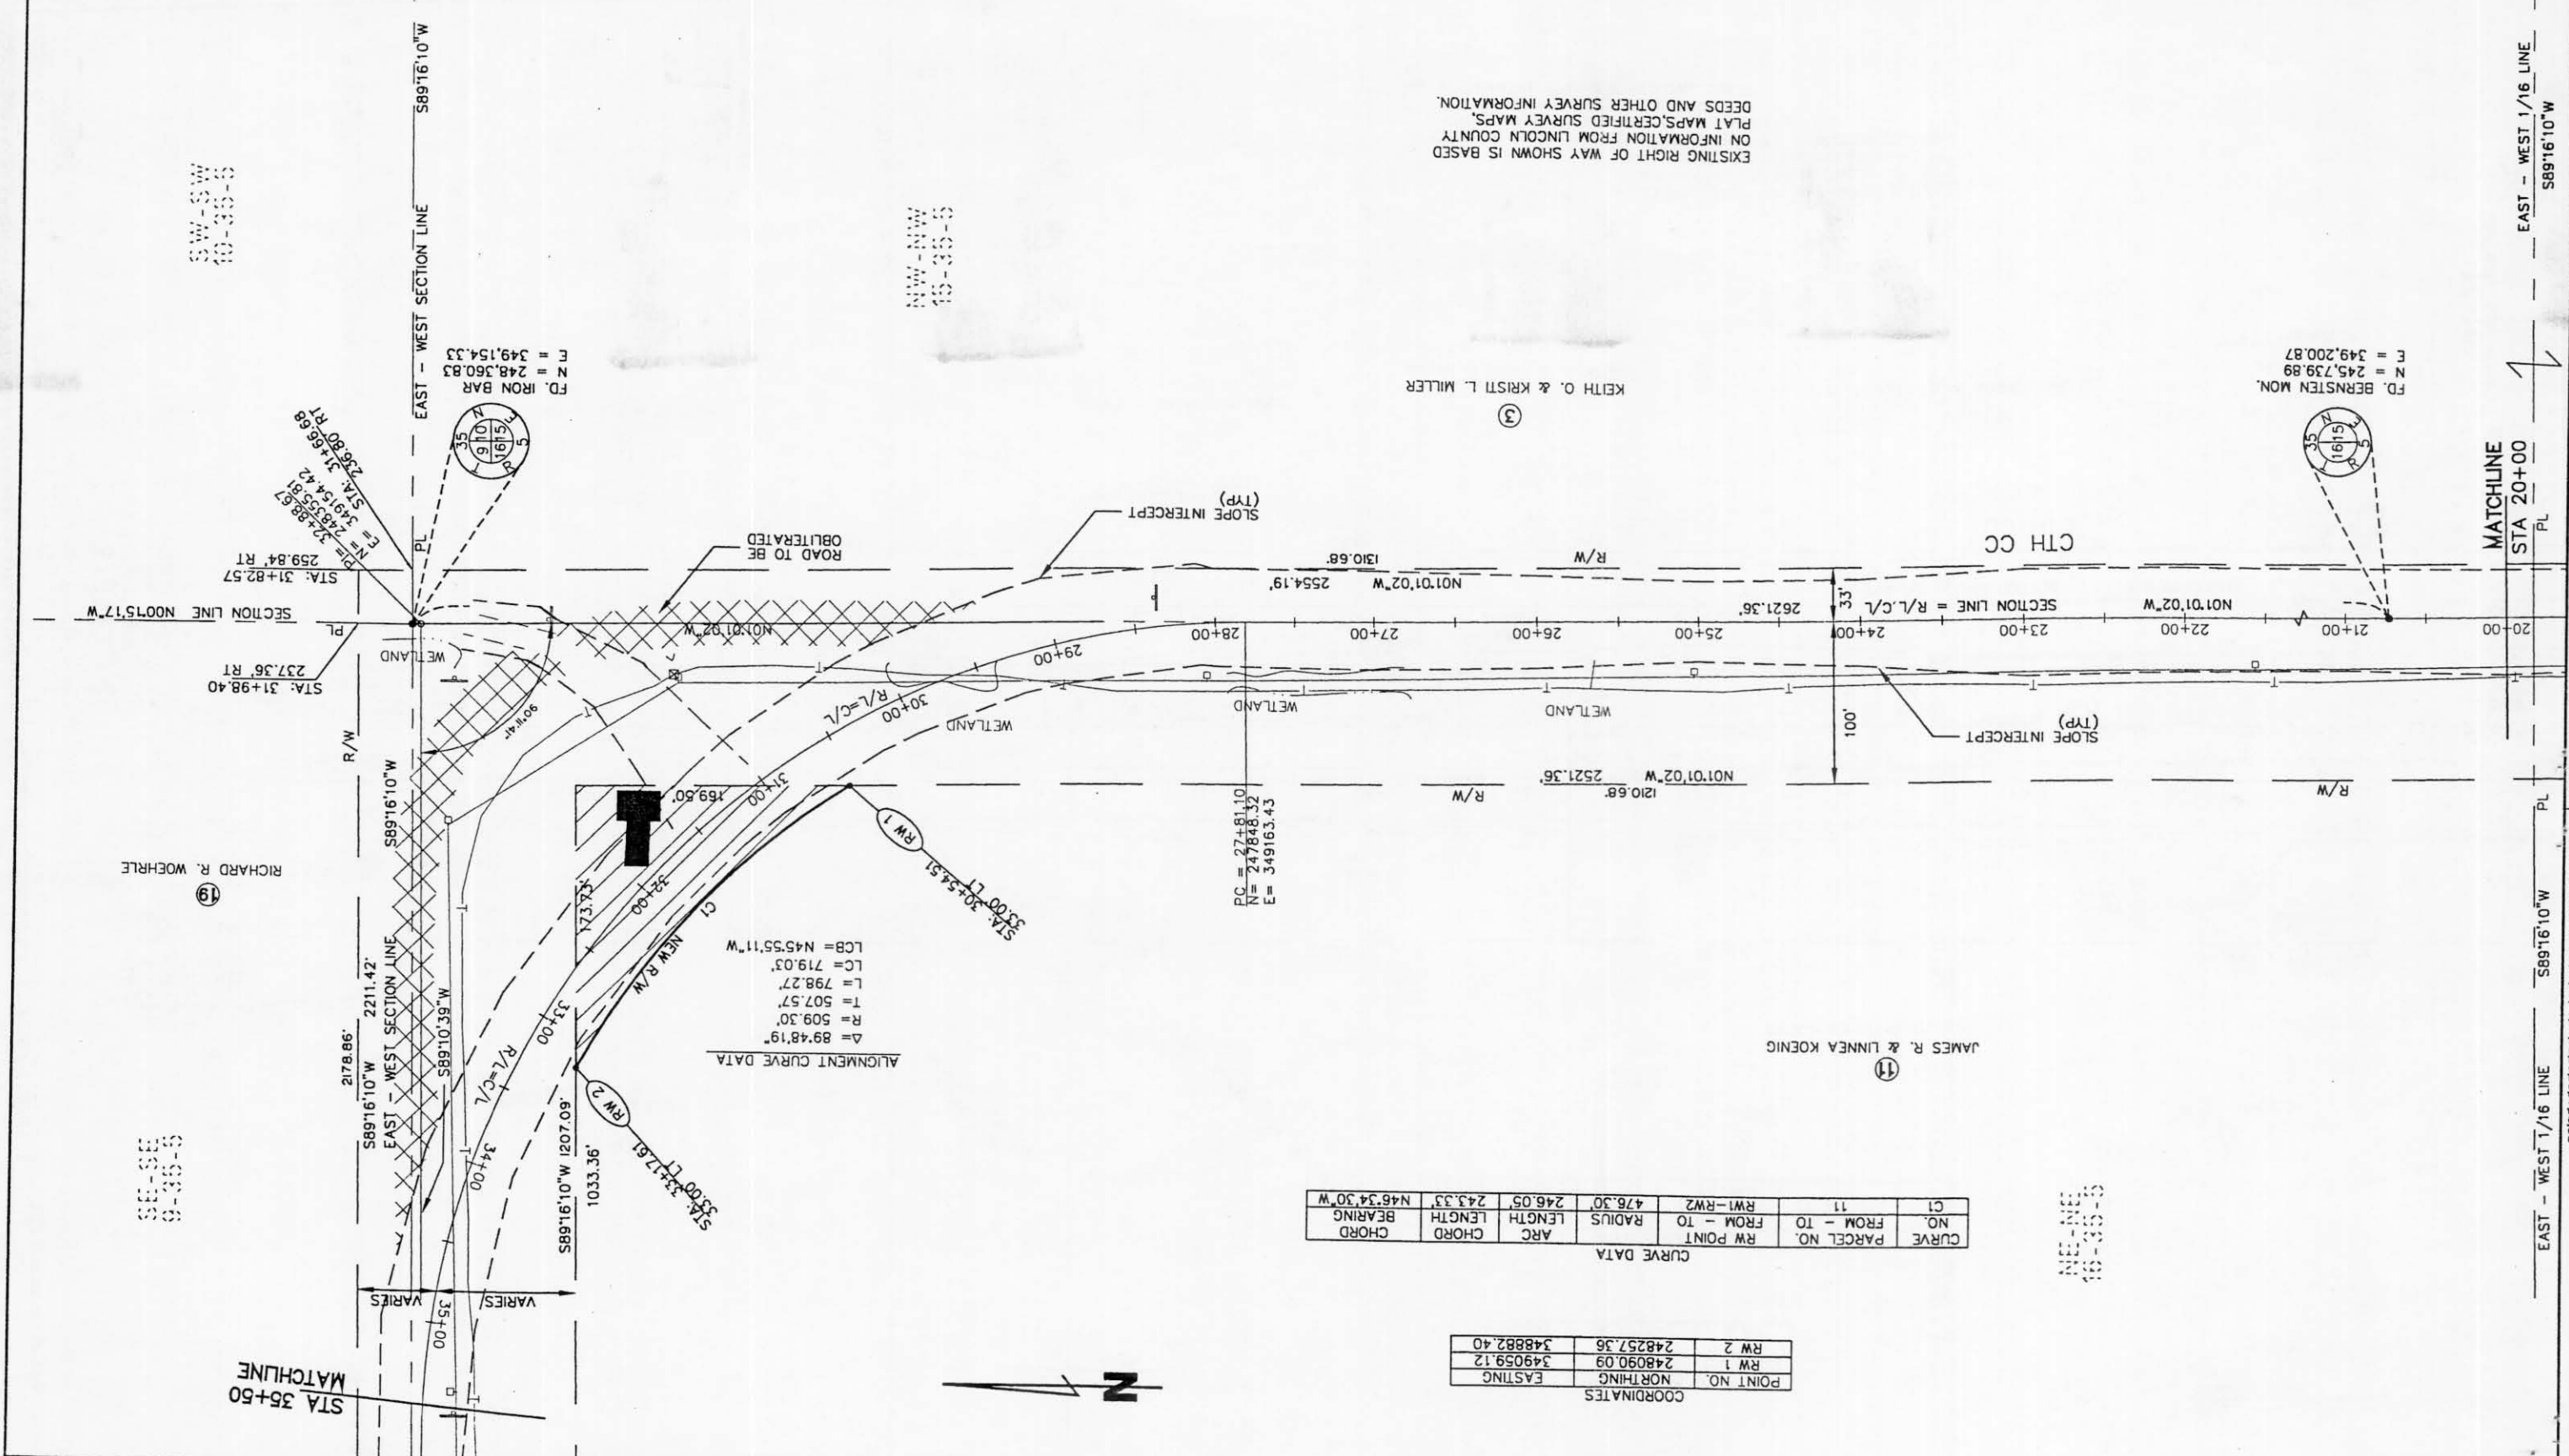

COORDINATES

POINT NO.	NORTHING	EASTING
RW 1	248090.09	349059.12
RW 2	248257.36	348882.40

CURVE DATA

CURVE NO.	PARCEL NO.	R/W POINT	FROM - TO	RADIUS	LENGTH	ARC	CHORD	CHORD BEARING
11				476.30	246.05	243.33	N46°34'30"W	

ALIGNMENT CURVE DATA

Δ	89°48'19"
R	509.30'
T	507.57'
L	798.27'
LC	719.03'
LCB	N45°55'11"W

EXISTING RIGHT OF WAY SHOWN IS BASED ON INFORMATION FROM LINCOLN COUNTY PLAT MAPS, CERTIFIED SURVEY MAPS, DEEDS AND OTHER SURVEY INFORMATION.

