


LETZLS ON 1# 3.4.5.6.7.8.9.10.11.12.13.14.15.16.17.18.19.20.21.22.23.24.25.26.27.28.29.30.31.32.33.34.35.36.37.38.39.40.41.42.43.44.45.46.47.48.49.50.51.52.53.54.55.56.57.58.59.60.61.62.63

WETLAND
 17
 JAMES H. LEAHY

18
 WILLIAM SMITH, JR.
 ELIZABETH ANN MEYER
 ROBERT & JOHN SMITH

FD. BERNSTEN MON.
 N = 250,984.86
 E = 343,907.83

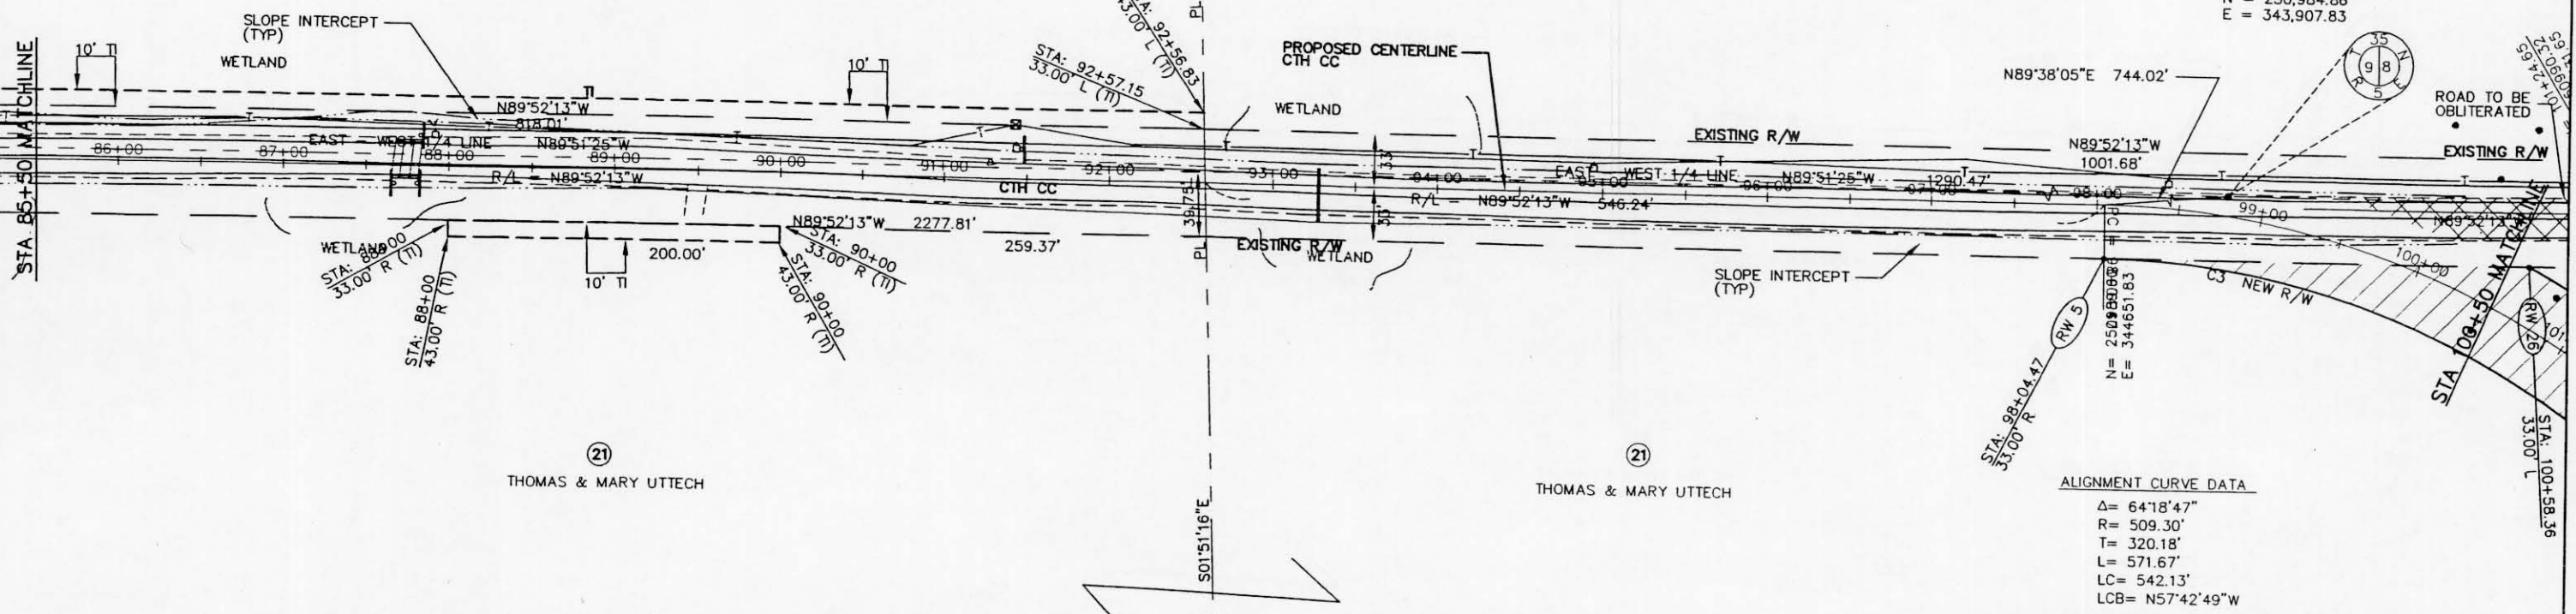

21
 THOMAS & MARY UTTECH

21
 THOMAS & MARY UTTECH

ALIGNMENT CURVE DATA
 Δ = 64°18'47"
 R = 509.30'
 T = 320.18'
 L = 571.67'
 LC = 542.13'
 LCB = N57°42'49"W

CURVE NO.	PARCEL NO. FROM - TO	RADIUS	ARC LENGTH	CHORD LENGTH	CHORD BEARING
C3	21	476.30'	742.19'	669.34'	N45°13'47"W

POINT NO.	NORTHING	EASTING
RW 5	251022.60	344651.91

EXISTING RIGHT OF WAY SHOWN IS BASED ON INFORMATION FROM LINCOLN COUNTY PLAT MAPS, CERTIFIED SURVEY MAPS, DEEDS AND OTHER SURVEY INFORMATION.