

FD. GRANITE MON.
N = 253678.06
E = 343787.54



COURSE TABLE

FROM - TO	BEARING	DISTANCE
RW 15 - RW 16	S02°33'26"E	13.60
RW 16 - RW 17	S88°12'58"W	112.83
RW 17 - RW 19	S84°55'15"E	113.83

EXISTING RIGHT OF WAY SHOWN IS BASED ON INFORMATION FROM LINCOLN COUNTY PLAT MAPS, CERTIFIED SURVEY MAPS, DEEDS AND OTHER SURVEY INFORMATION.

COORDINATES


POINT NO.	NORTHING	EASTING
RW 15	252273.43	343474.94
RW 16	252287.02	343474.33
RW 17	252283.50	343361.55
RW 18	252332.44	342753.11
RW 19	252567.72	342508.75

CURVE DATA


ALIGNMENT CURVE DATA
 $\Delta = 6613.36^\circ$
 $R = 509.30'$
 $T = 332.18'$
 $L = 588.68'$
 $LC = 556.45'$

ALIGNMENT CURVE DATA
 $\Delta = 90°00'30"$
 $R = 272.84'$
 $T = 272.88'$
 $L = 428.62'$
 $LC = 385.88'$
 $LCB = N46°05'07"W$

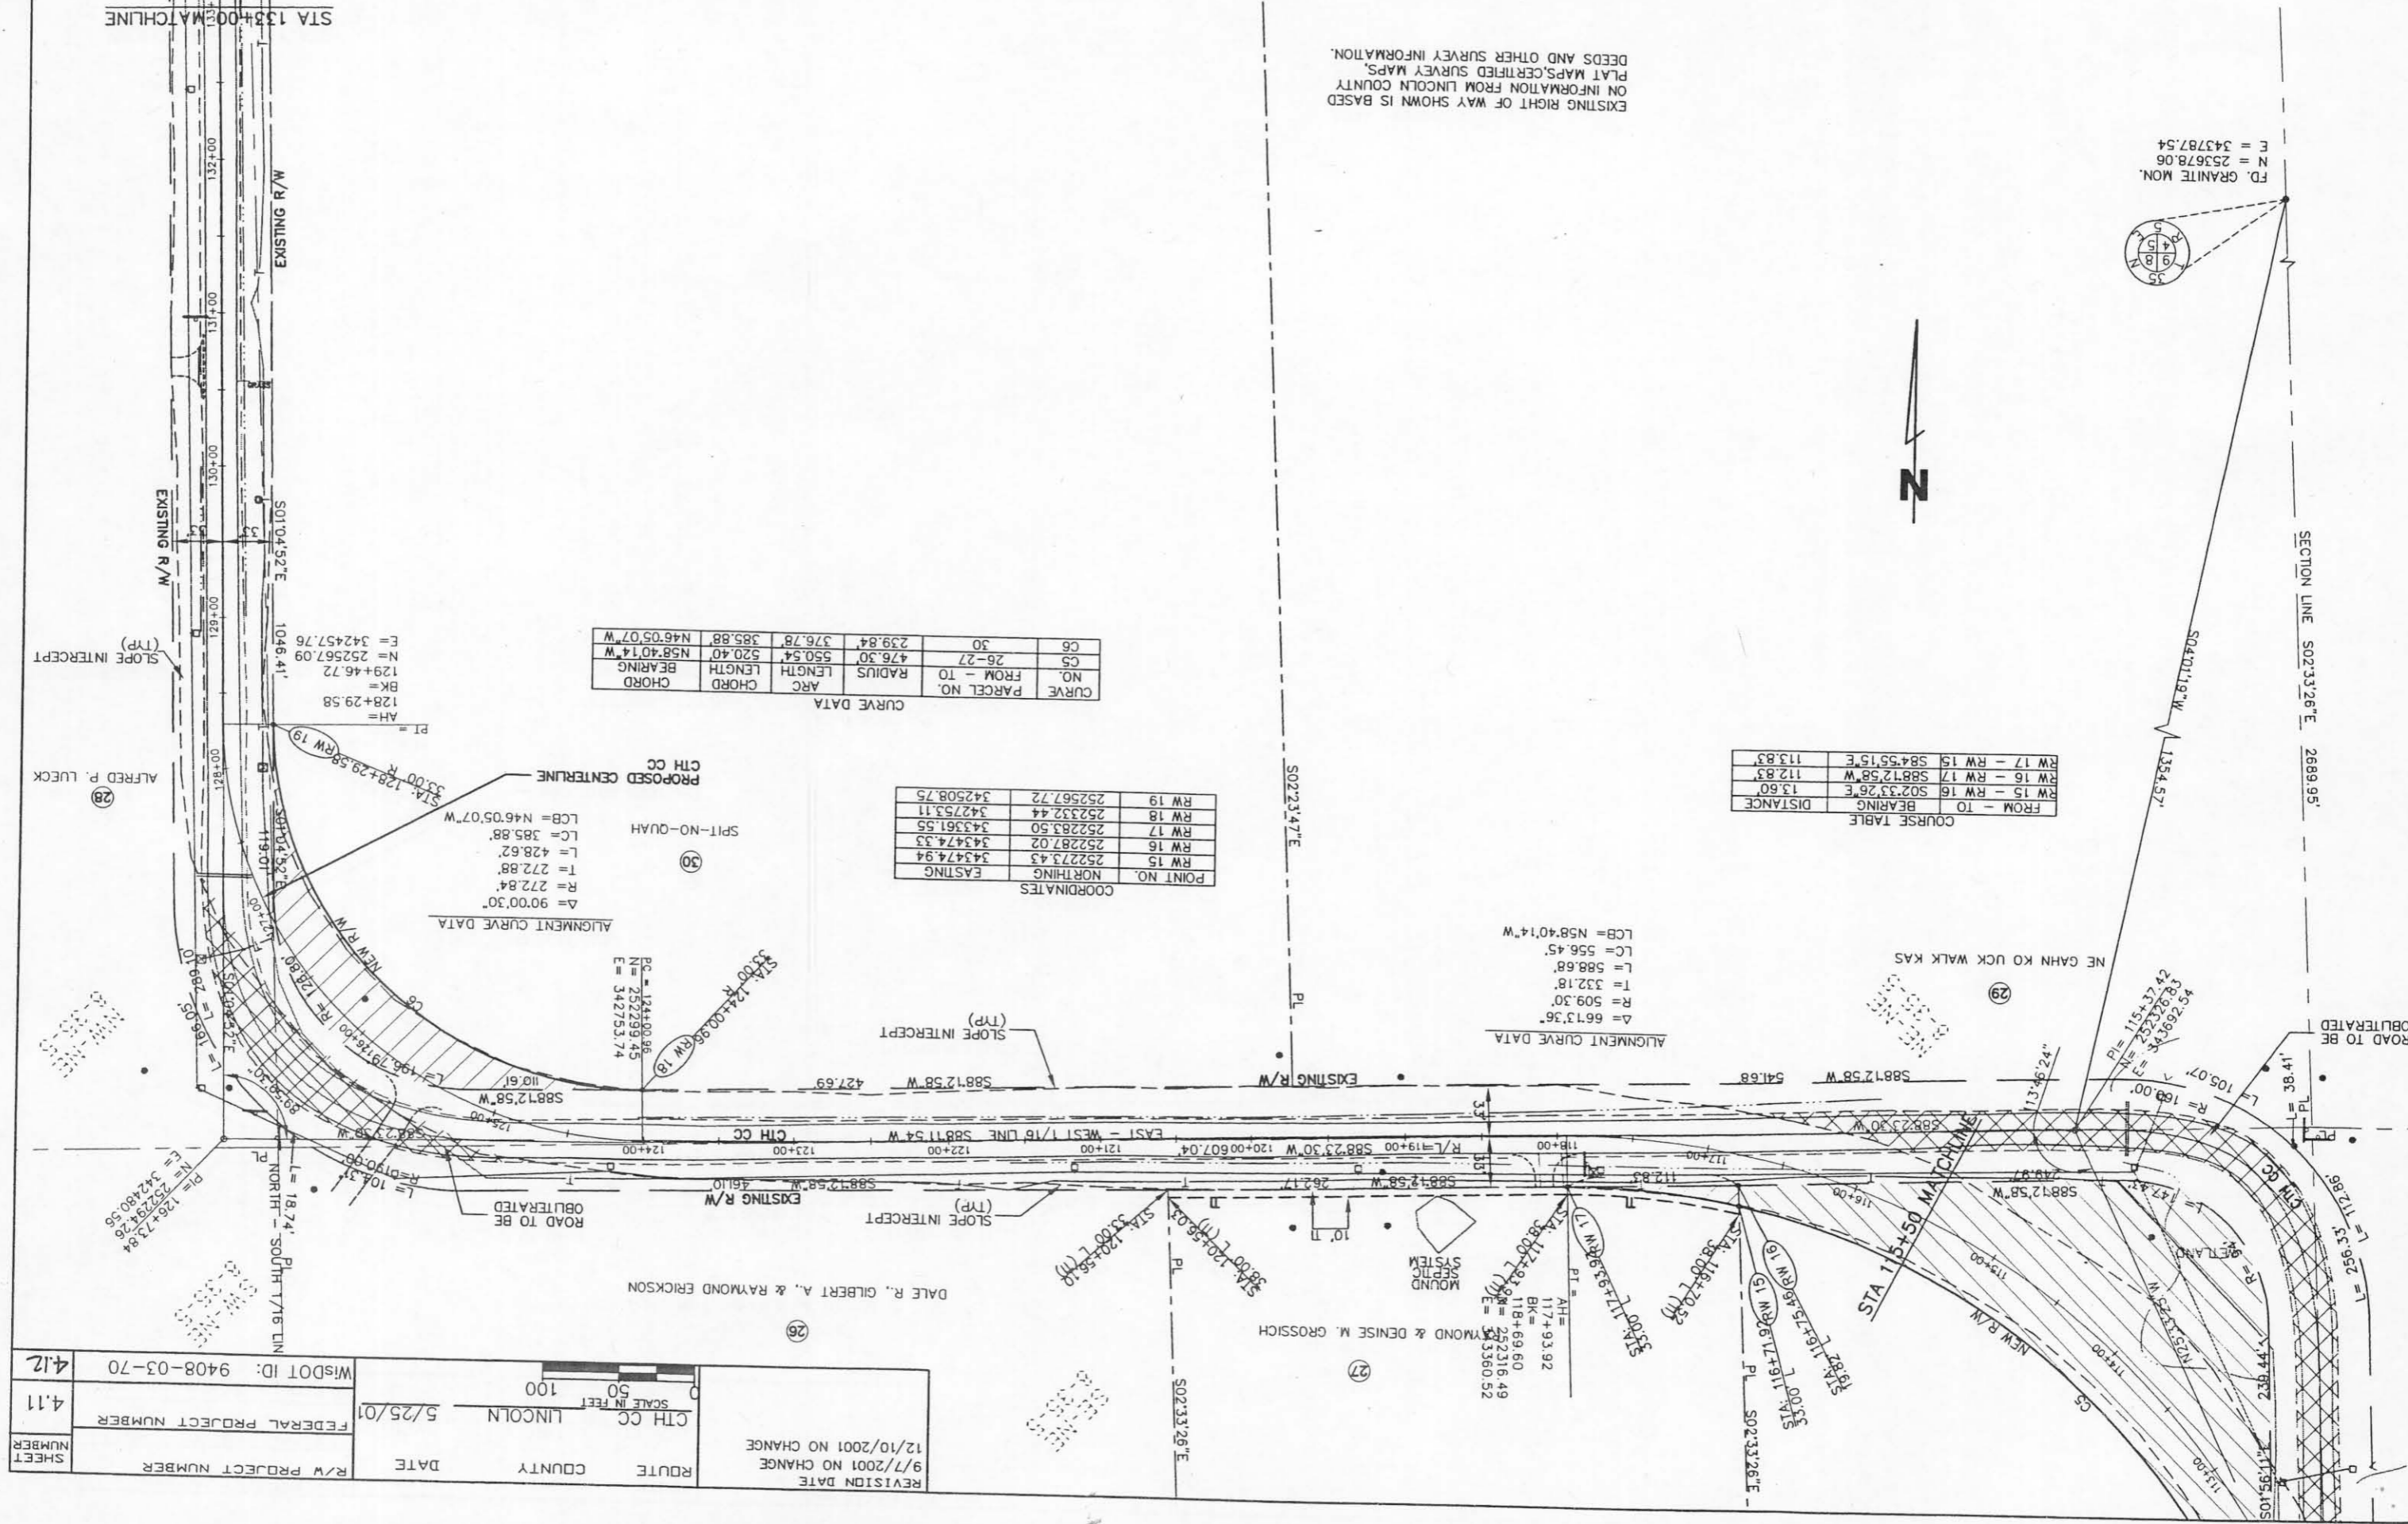

REVISION DATE	9/7/2001 NO CHANGE
REVISION DATE	12/10/2001 NO CHANGE
SCALE IN FEET	100
DATE	5/25/01
R/W PROJECT NUMBER	9408-03-70
FEDERAL PROJECT NUMBER	4.11
SHEET NUMBER	4.12

WISDOT ID: 9408-03-70

R/W PROJECT NUMBER

FEDERAL PROJECT NUMBER

SHEET NUMBER

DATE

CITY

CITY

SCALE IN FEET

SCALE IN FEET

