


LEVERLS ON 7.4.5.6.7.8.9.10.11.12.13.14.15.16.17.18.19.20.21.22.23.24.25.26.27.28.29.30.31.32.33.34.35.36.37.38.39.40.41.42.43.44.45.46.47.48.49.50.51.52.53.54.55.56.57.58.59.60.61.62.63

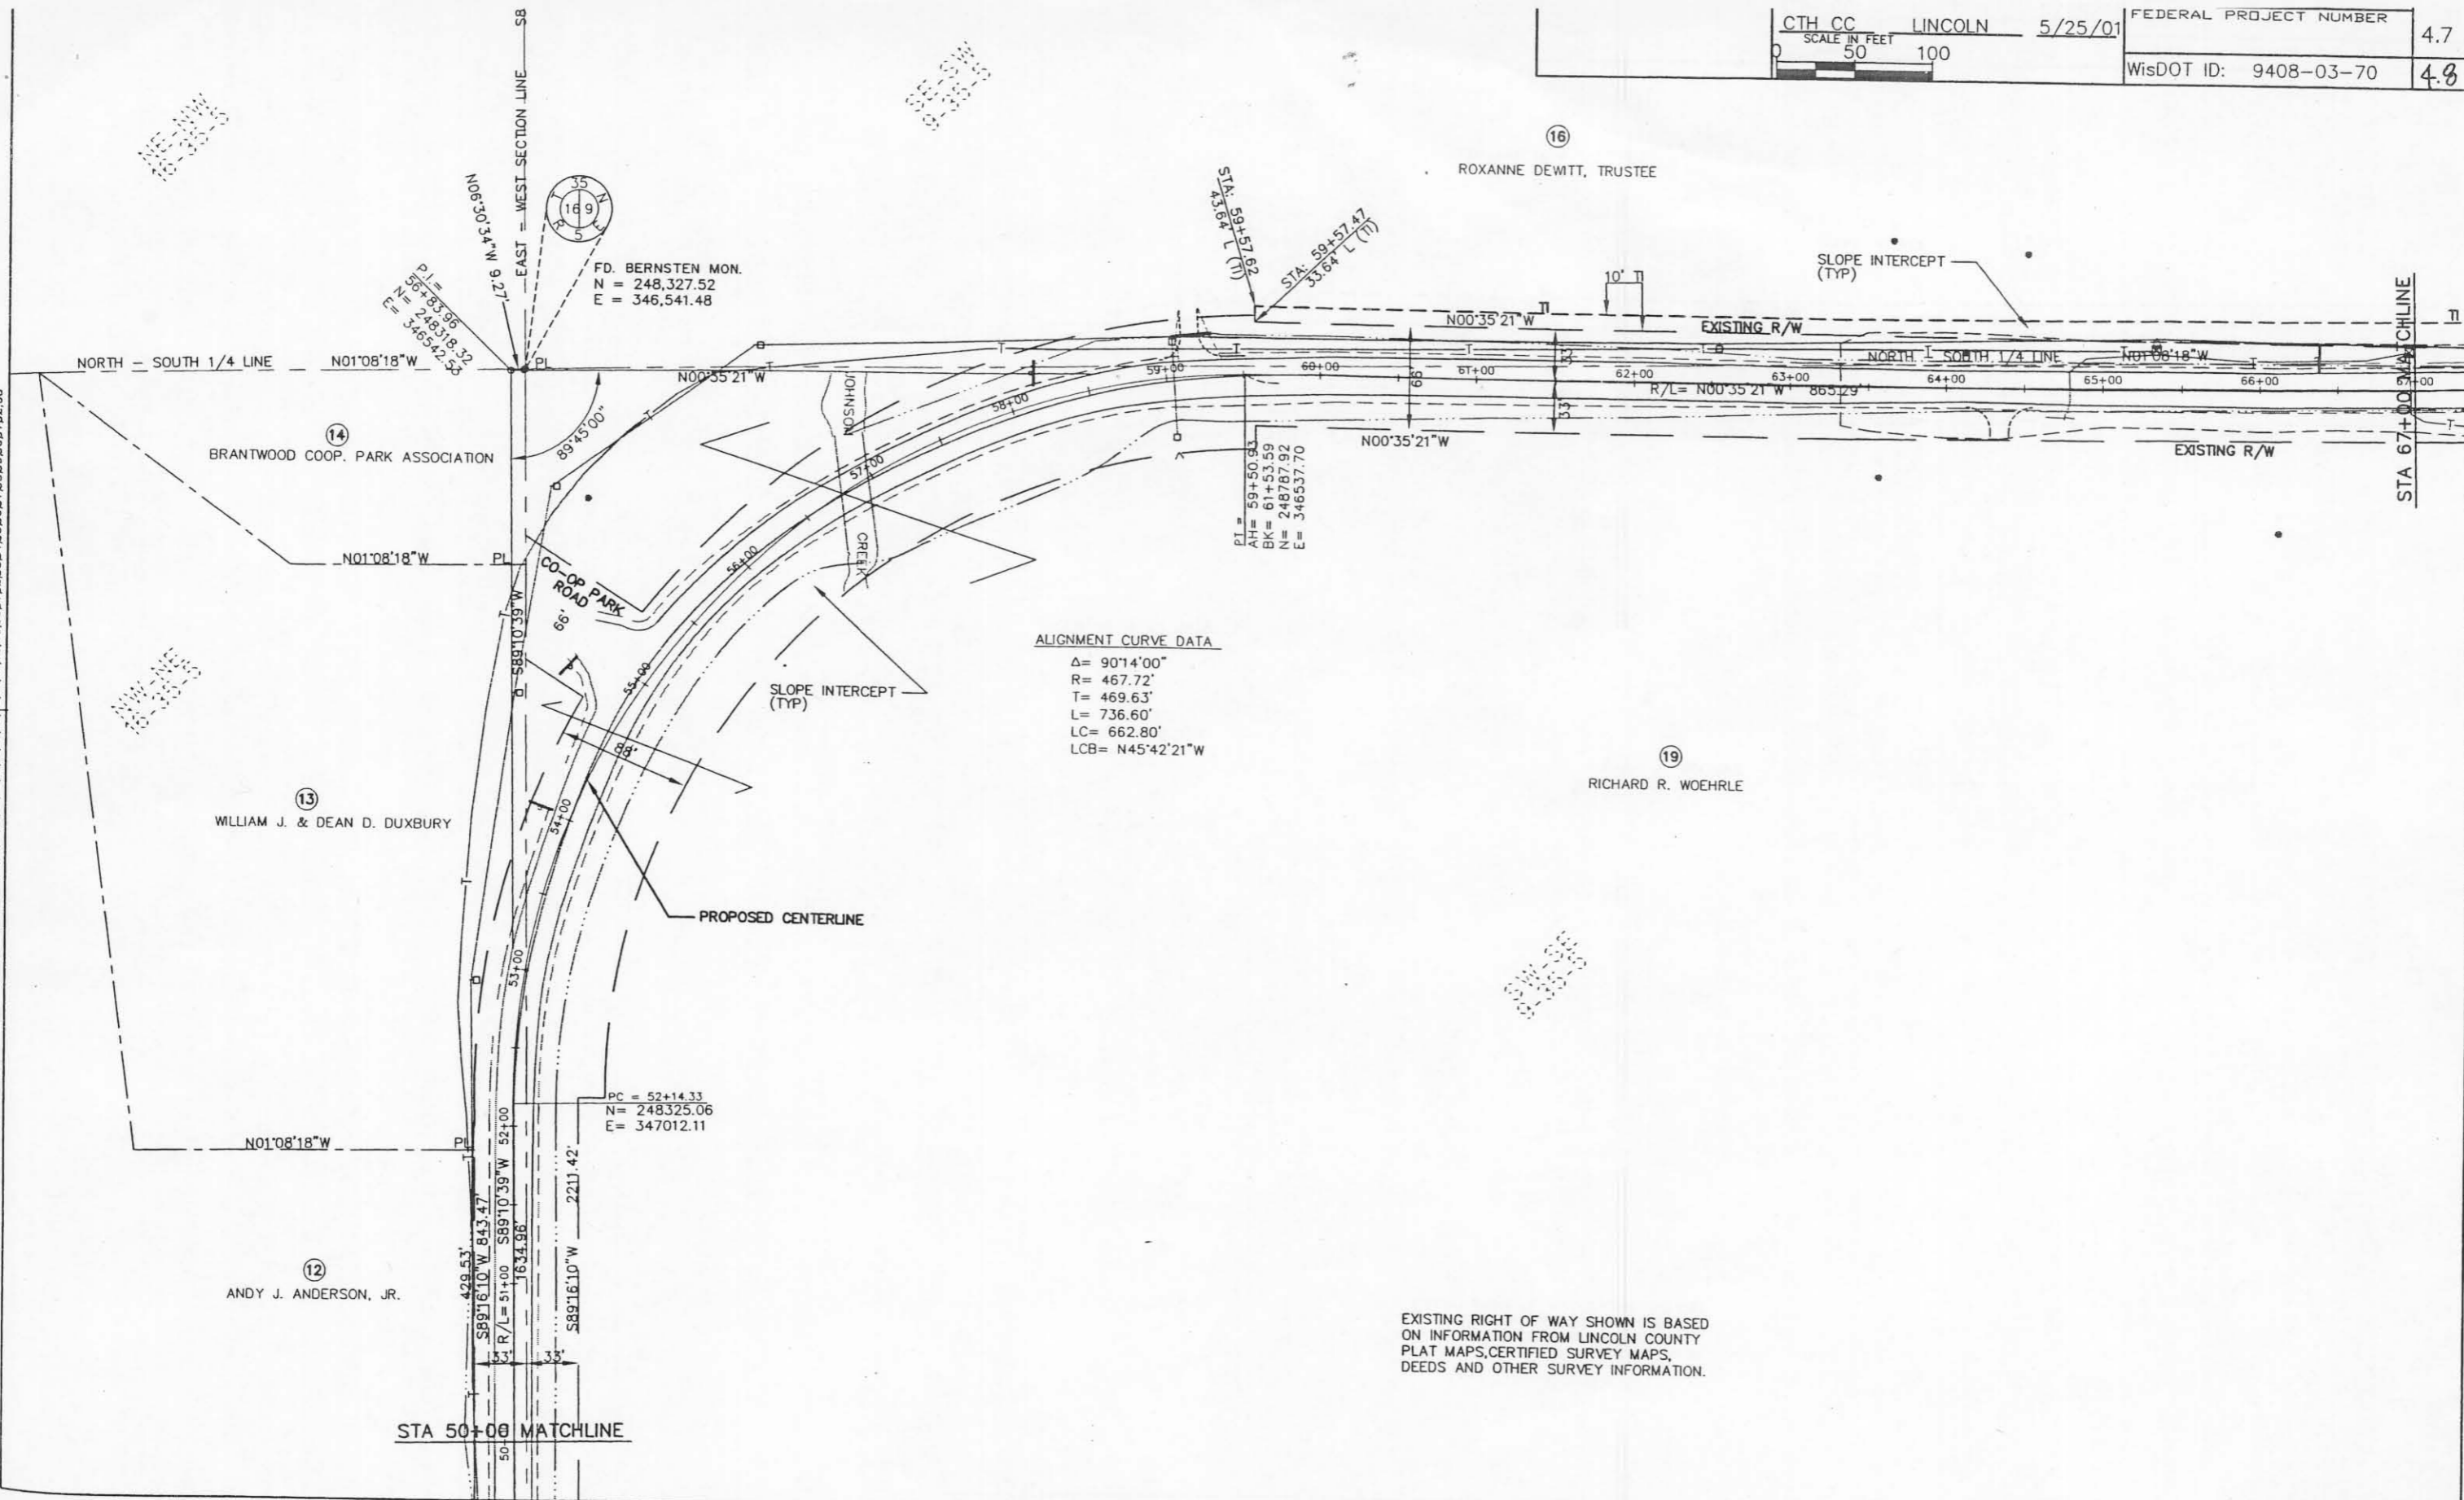

ALIGNMENT CURVE DATA  
 $\Delta = 90^{\circ}14'00''$   
 $R = 467.72'$   
 $T = 469.63'$   
 $L = 736.60'$   
 $LC = 662.80'$   
 $LCB = N45^{\circ}42'21''W$

EXISTING RIGHT OF WAY SHOWN IS BASED ON INFORMATION FROM LINCOLN COUNTY PLAT MAPS, CERTIFIED SURVEY MAPS, DEEDS AND OTHER SURVEY INFORMATION.

FILE NAME: HDGN: