

COORDINATES

POINT NO.	NORTHING	EASTING
RW 3	250482.11	346492.28
RW 4	250953.51	346017.09


CURVE DATA

CURVE NO.	PARCEL NO. FROM - TO	RADIUS	ARC LENGTH	CHORD LENGTH	CHORD BEARING
C2	17	476.30'	742.19'	669.34'	N45°13'47"W

ALIGNMENT CURVE DATA
 Δ = 89°16'52"
 R = 509.30'
 T = 502.94'
 L = 793.61'
 LC = 715.72'
 LCB = N45°13'47"W



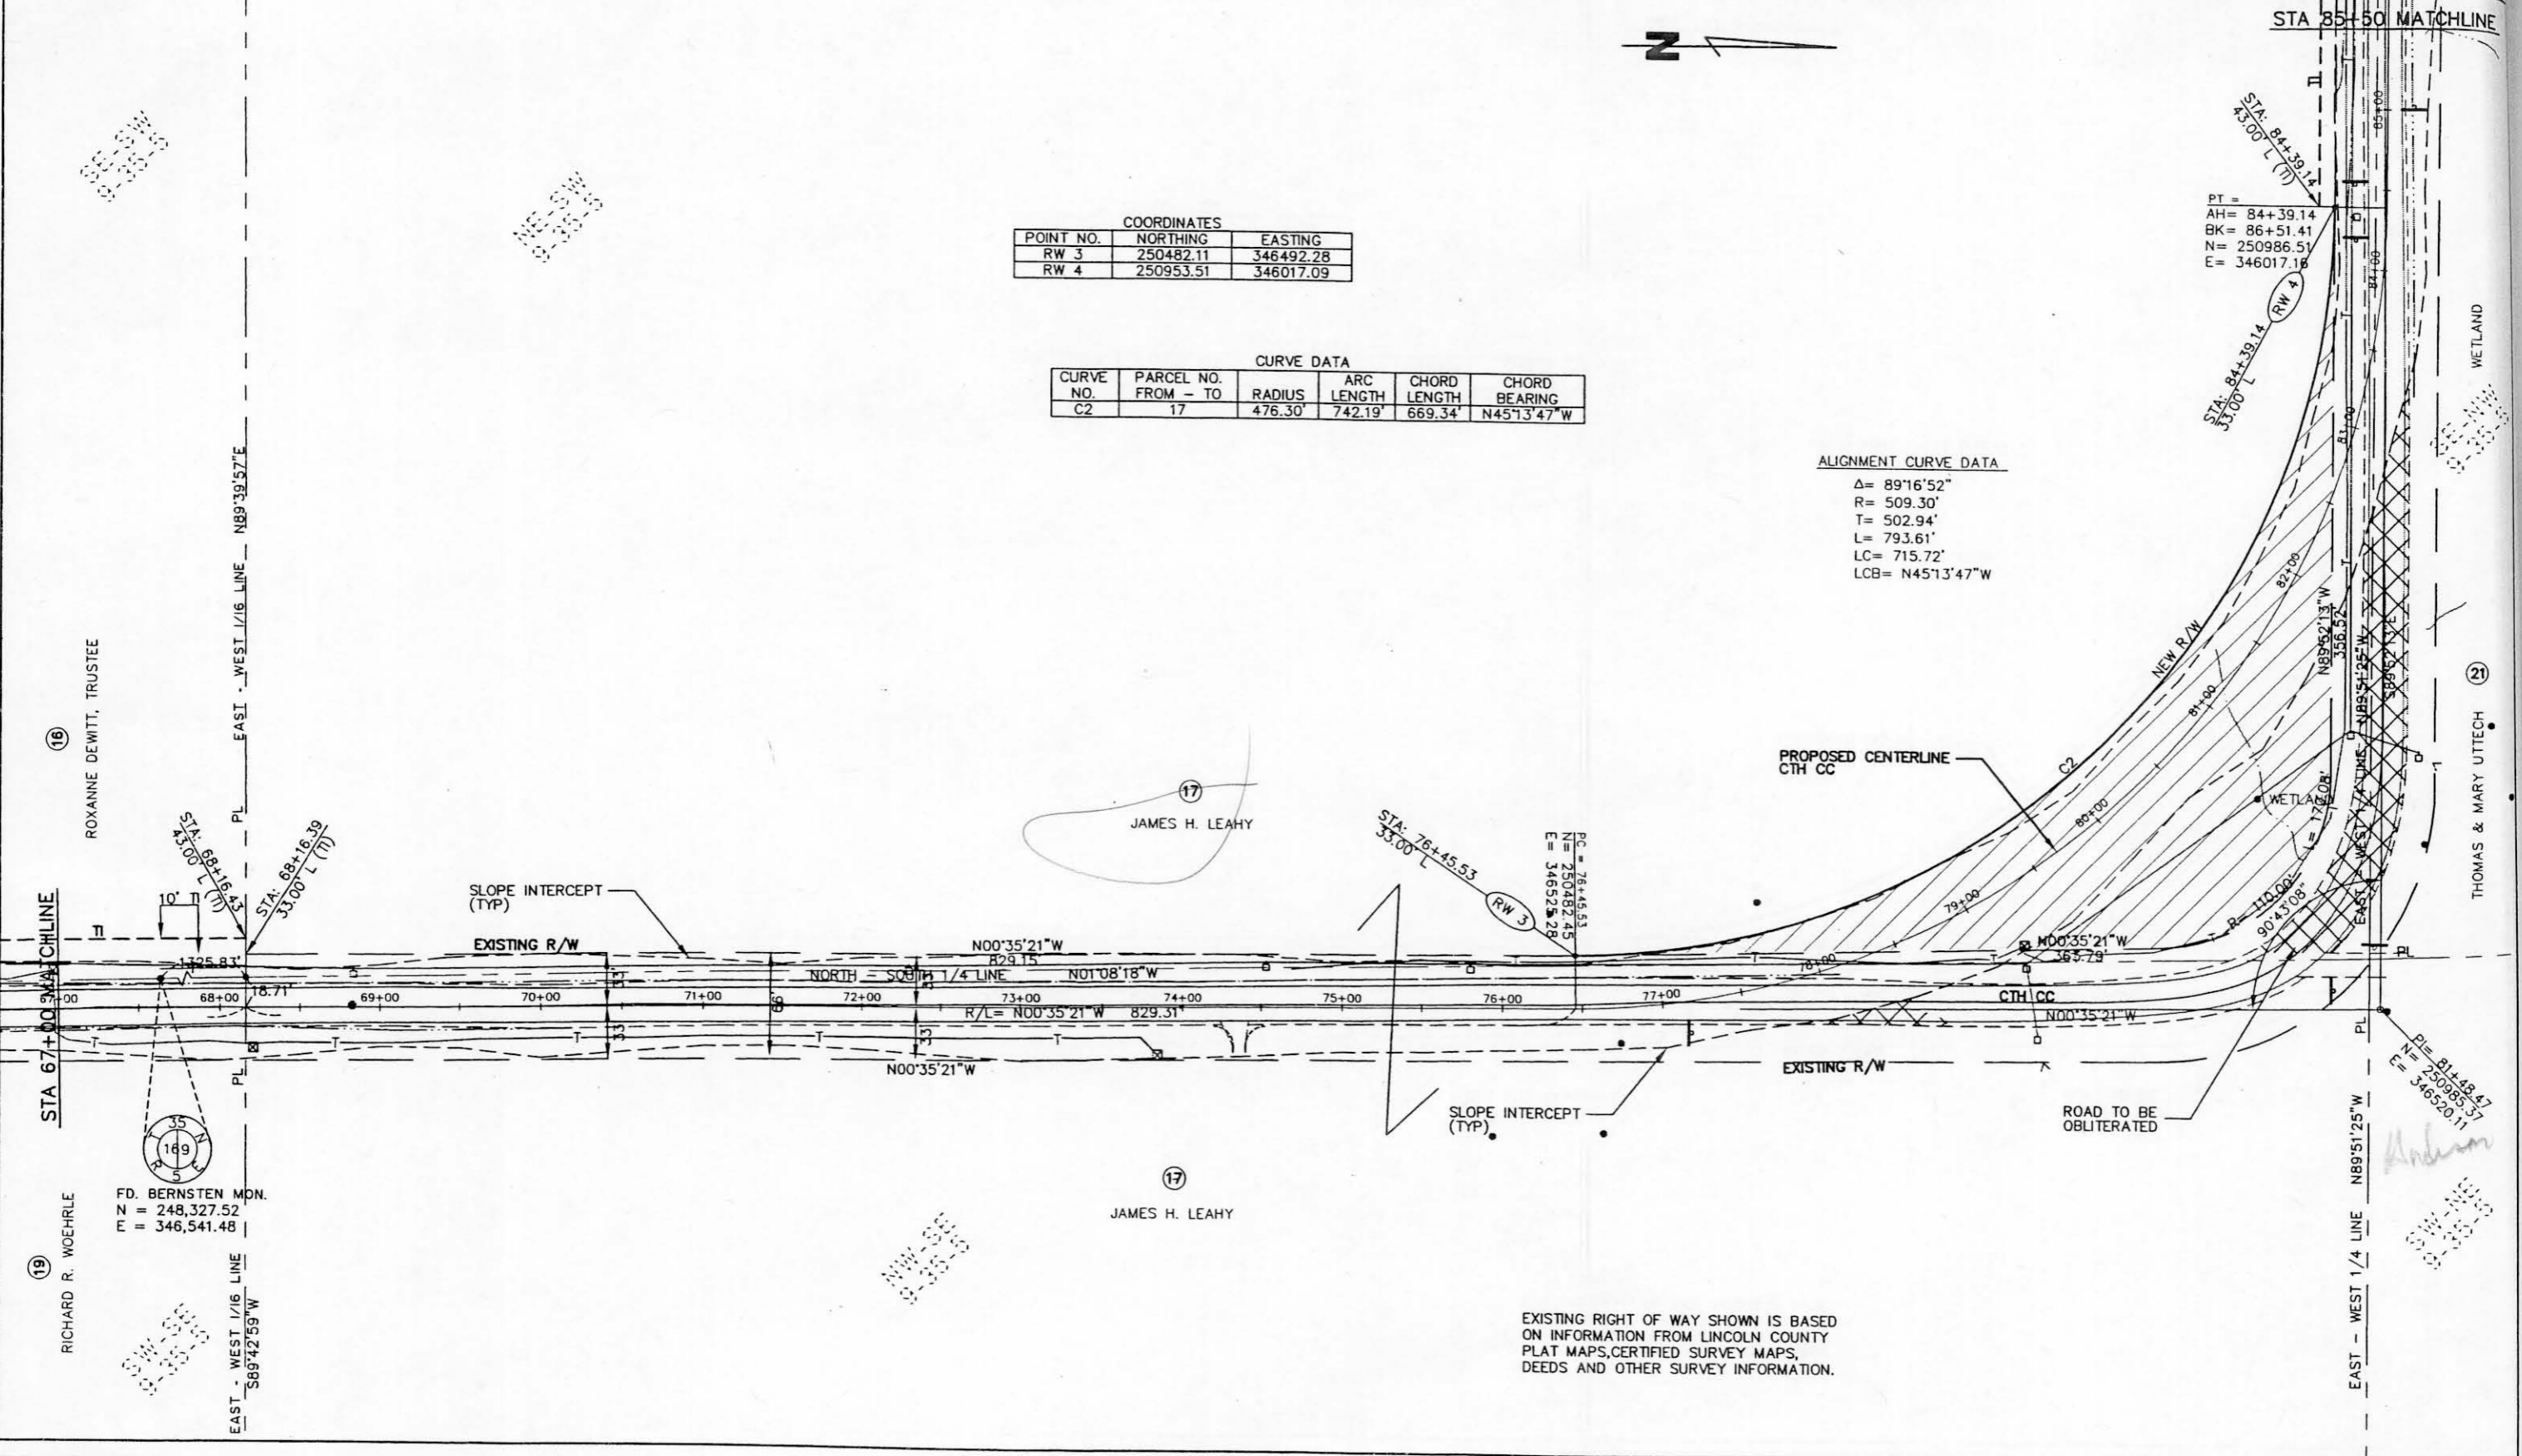

FD. BERNSTEN MON.
 N = 248,327.52
 E = 346,541.48

EXISTING RIGHT OF WAY SHOWN IS BASED ON INFORMATION FROM LINCOLN COUNTY PLAT MAPS, CERTIFIED SURVEY MAPS, DEEDS AND OTHER SURVEY INFORMATION.