


REVISION DATE	ROUTE	COUNTY	DATE	R/W PROJECT NUMBER	SHEET NUMBER
	C.T.H. CC	LINCOLN		9408-02-00	
	SCALE, FT.	GRID FACTOR		FEDERAL PROJECT NUMBER	4.6
	0 100 200				


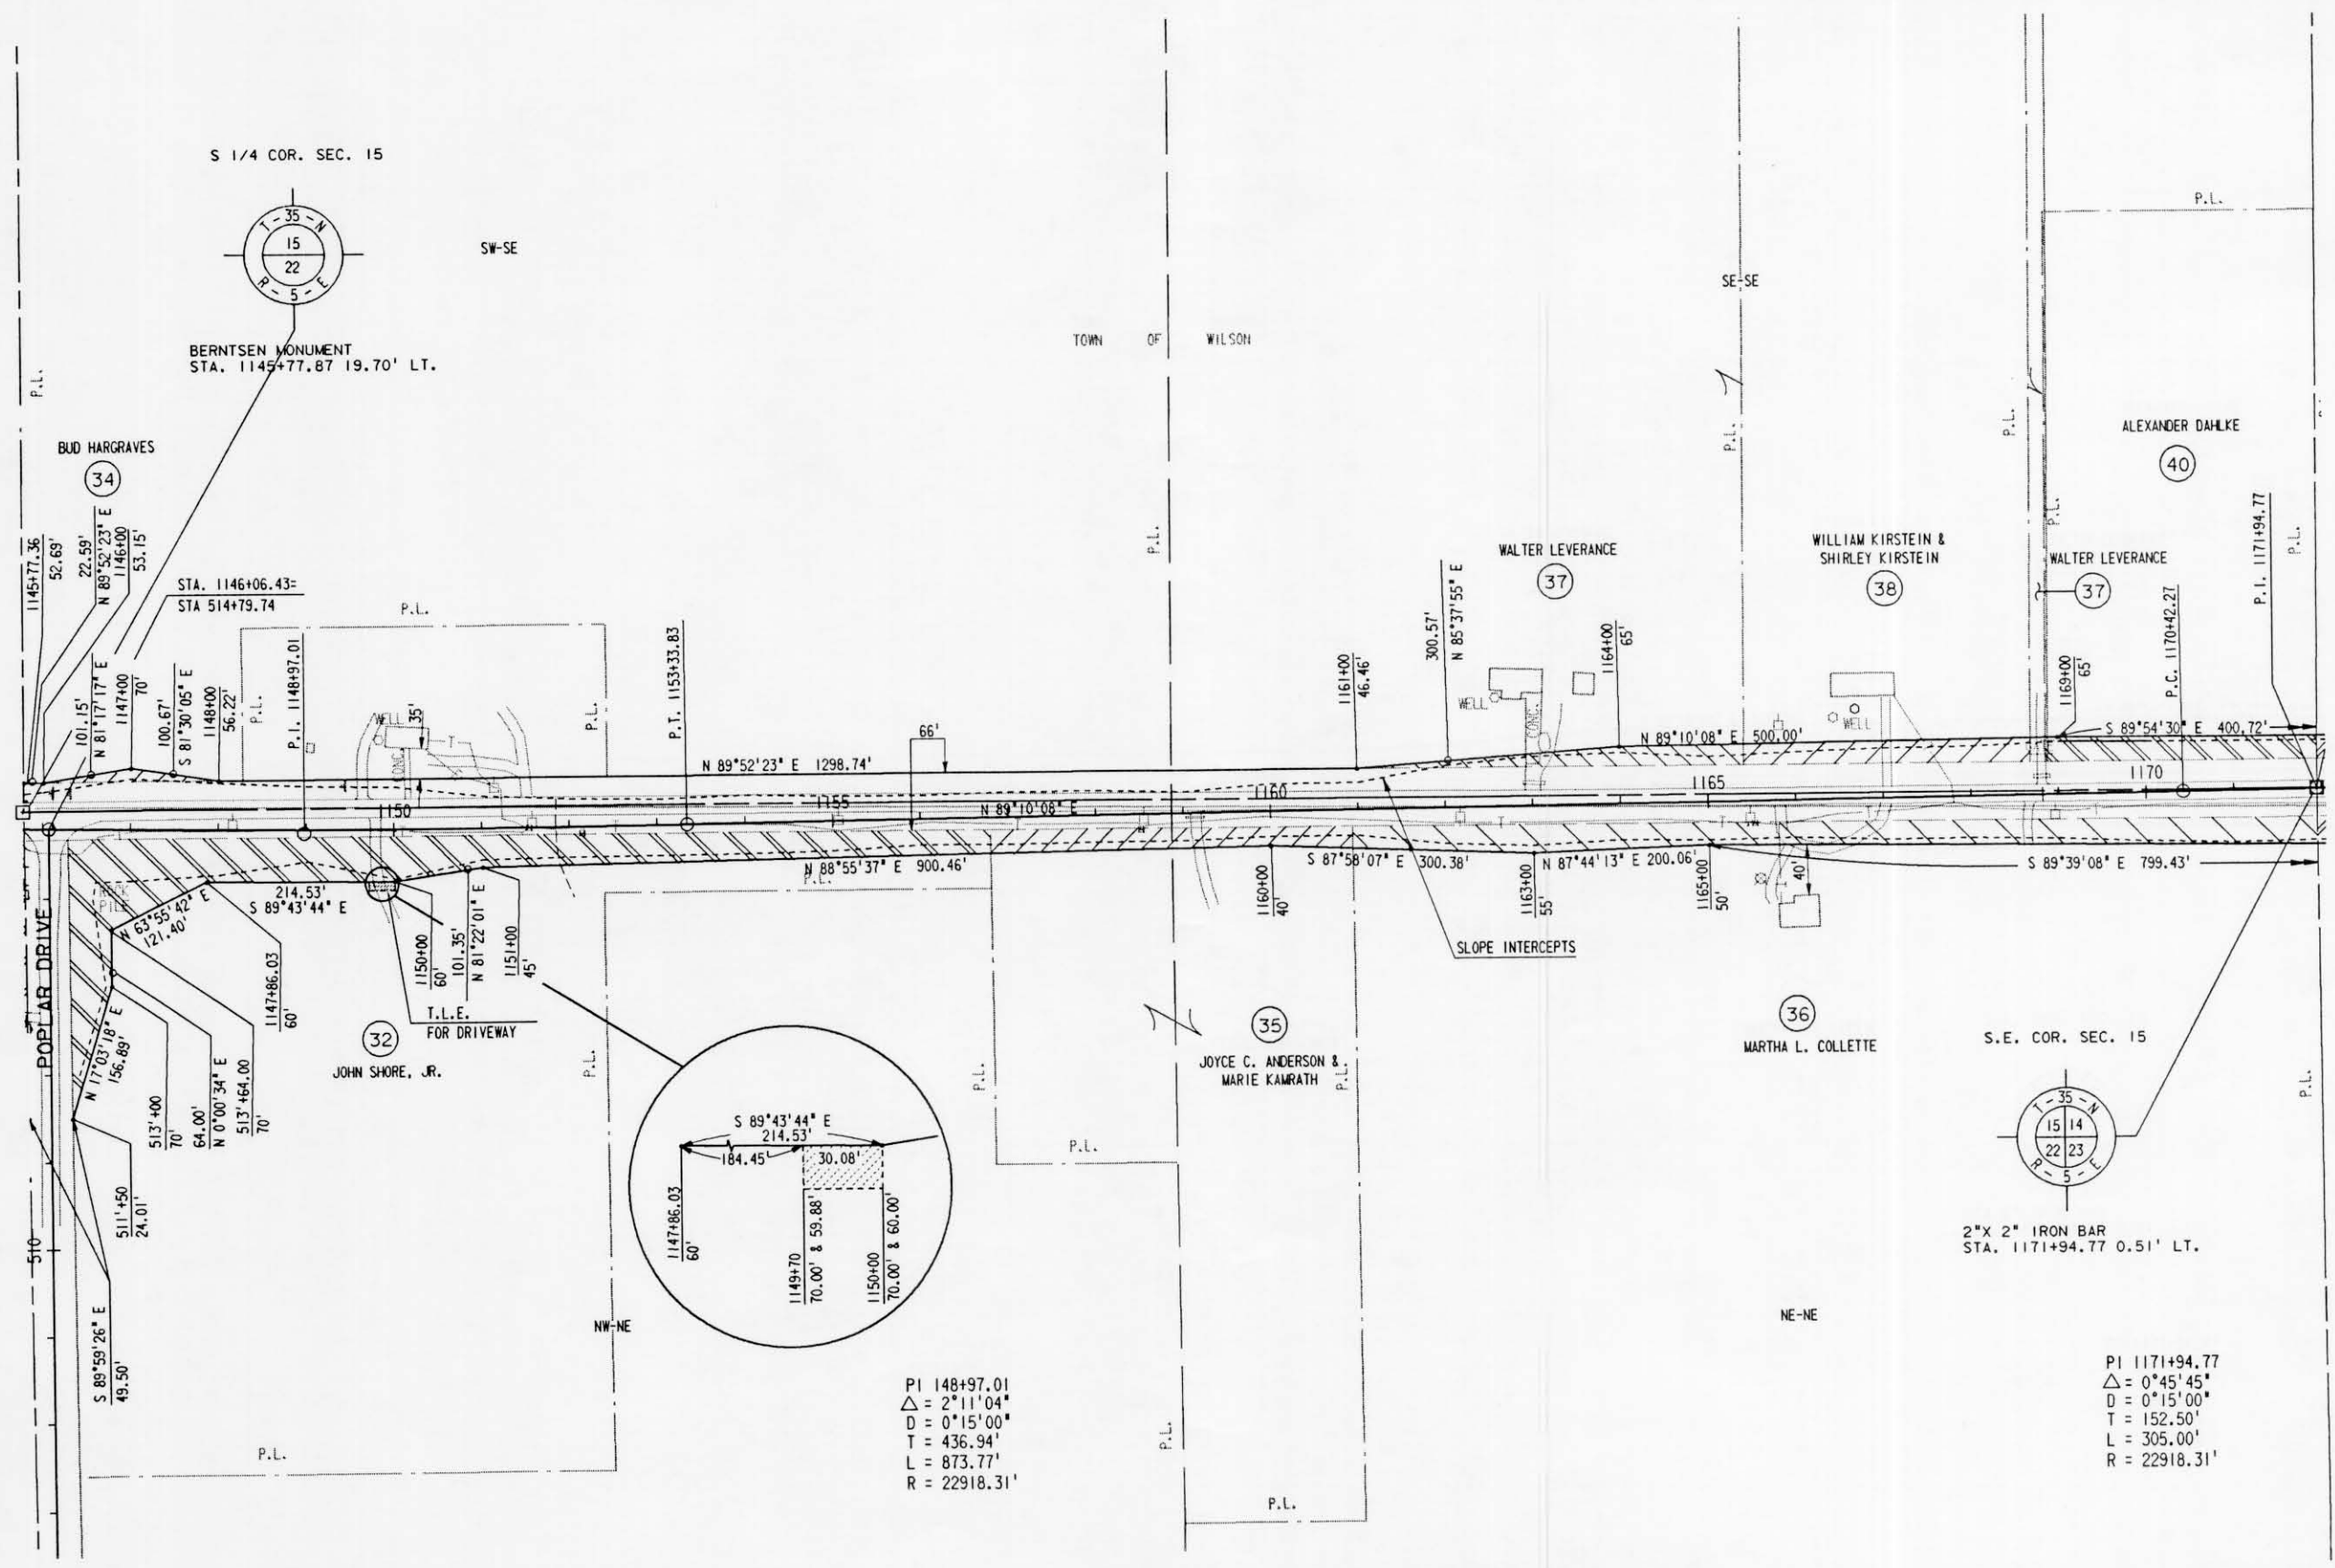

PI 148+97.01
 $\Delta = 2^{\circ}11'04''$
 $D = 0^{\circ}15'00''$
 $T = 436.94'$
 $L = 873.77'$
 $R = 22918.31'$

PI 1171+94.77
 $\Delta = 0^{\circ}45'45''$
 $D = 0^{\circ}15'00''$
 $T = 152.50'$
 $L = 305.00'$
 $R = 22918.31'$

