

REVISION DATE 9/7/2001 NO CHANGE 12/10/2001 NO CHANGE 1/9/2002 NO CHANGE	ROUTE CTH CC	COUNTY LINCOLN	DATE 5/25/01	R/W PROJECT NUMBER	SHEET NUMBER 4.5
	SCALE IN FEET 0 50 100		FEDERAL PROJECT NUMBER	WisDOT ID: 9408-03-70	



LEVELS 01+2.3, 4.5, 6.7, 8.9, 10.1, 11.2, 13.1, 14.5, 15.7, 16.1, 17.1, 18.1, 19.2, 21.2, 23.2, 24.2, 25.2, 26.2, 27.2, 28.2, 29.3, 31.2, 33.2, 34.5, 35.5, 36.7, 38.2, 39.4, 41.2, 43.4, 45.6, 47.4, 49.4, 50.5, 52.5, 53.5, 54.5, 55.5, 56.5, 57.5, 58.5, 59.5, 60.5, 61.2, 63

NAD 83
19-35-5

NAD 83
19-35-5

NAD 83
19-35-5

NAD 83
19-35-5

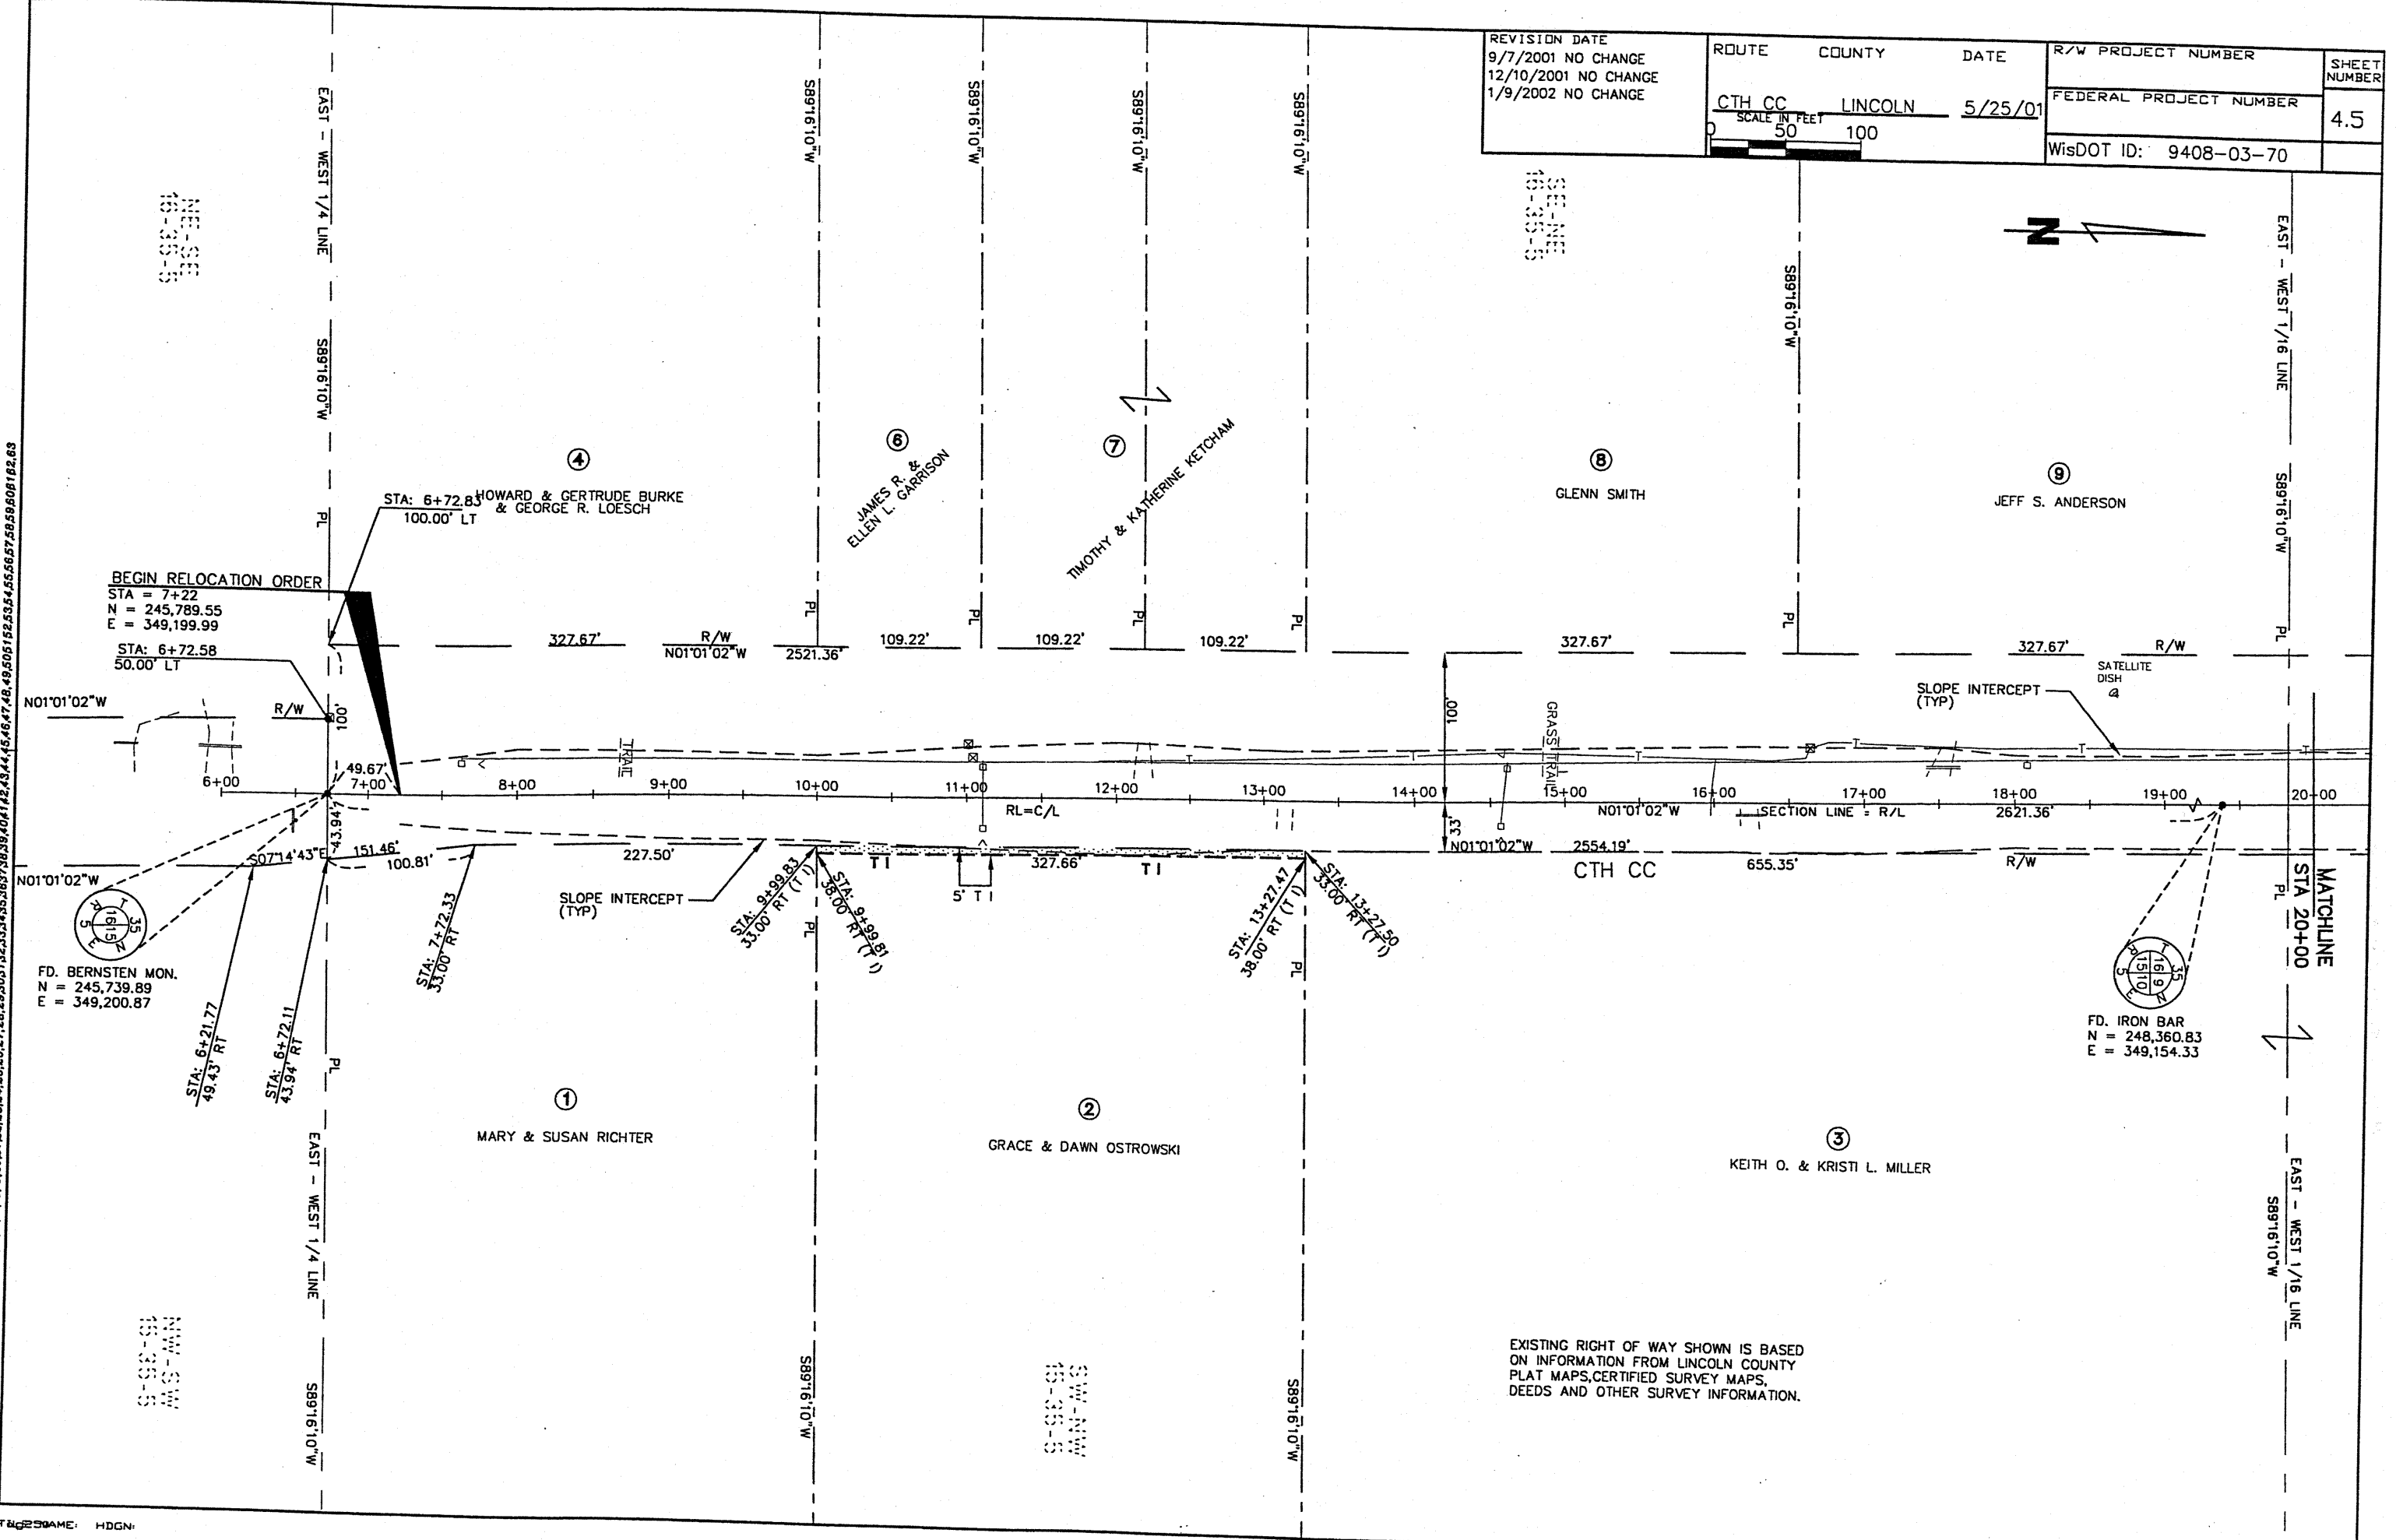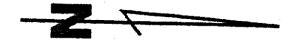

FILE NAME: HDGN