


SCALE: 1" = 50' HORIZ.  
1" = 2' VERT.

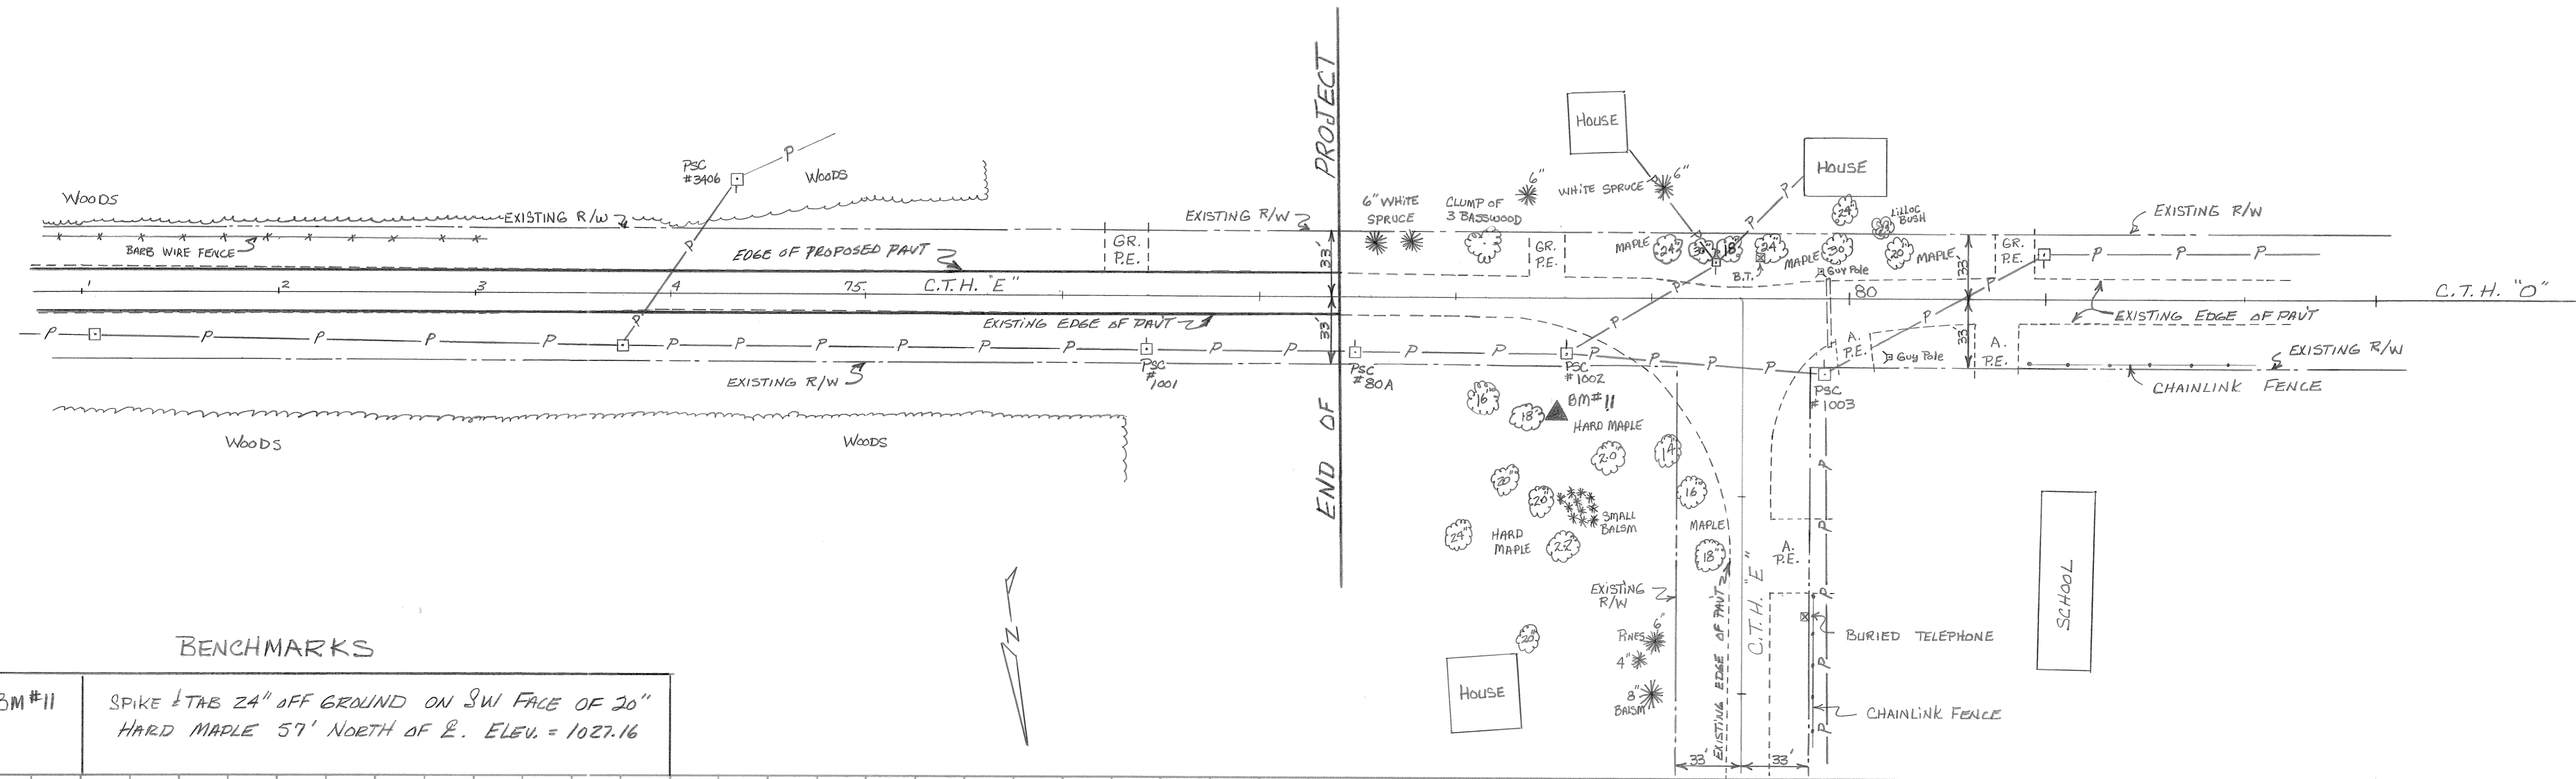

**BENCHMARKS**

BM #11	SPIKE & TABE 24" OFF GROUND ON SW FACE OF 20" HARD MAPLE 57' NORTH OF E. ELEV. = 1027.16
--------	--

